


CUYAHOGA & LAKE COUNTIES
CUY-1-15.91
LAK-1-0.00

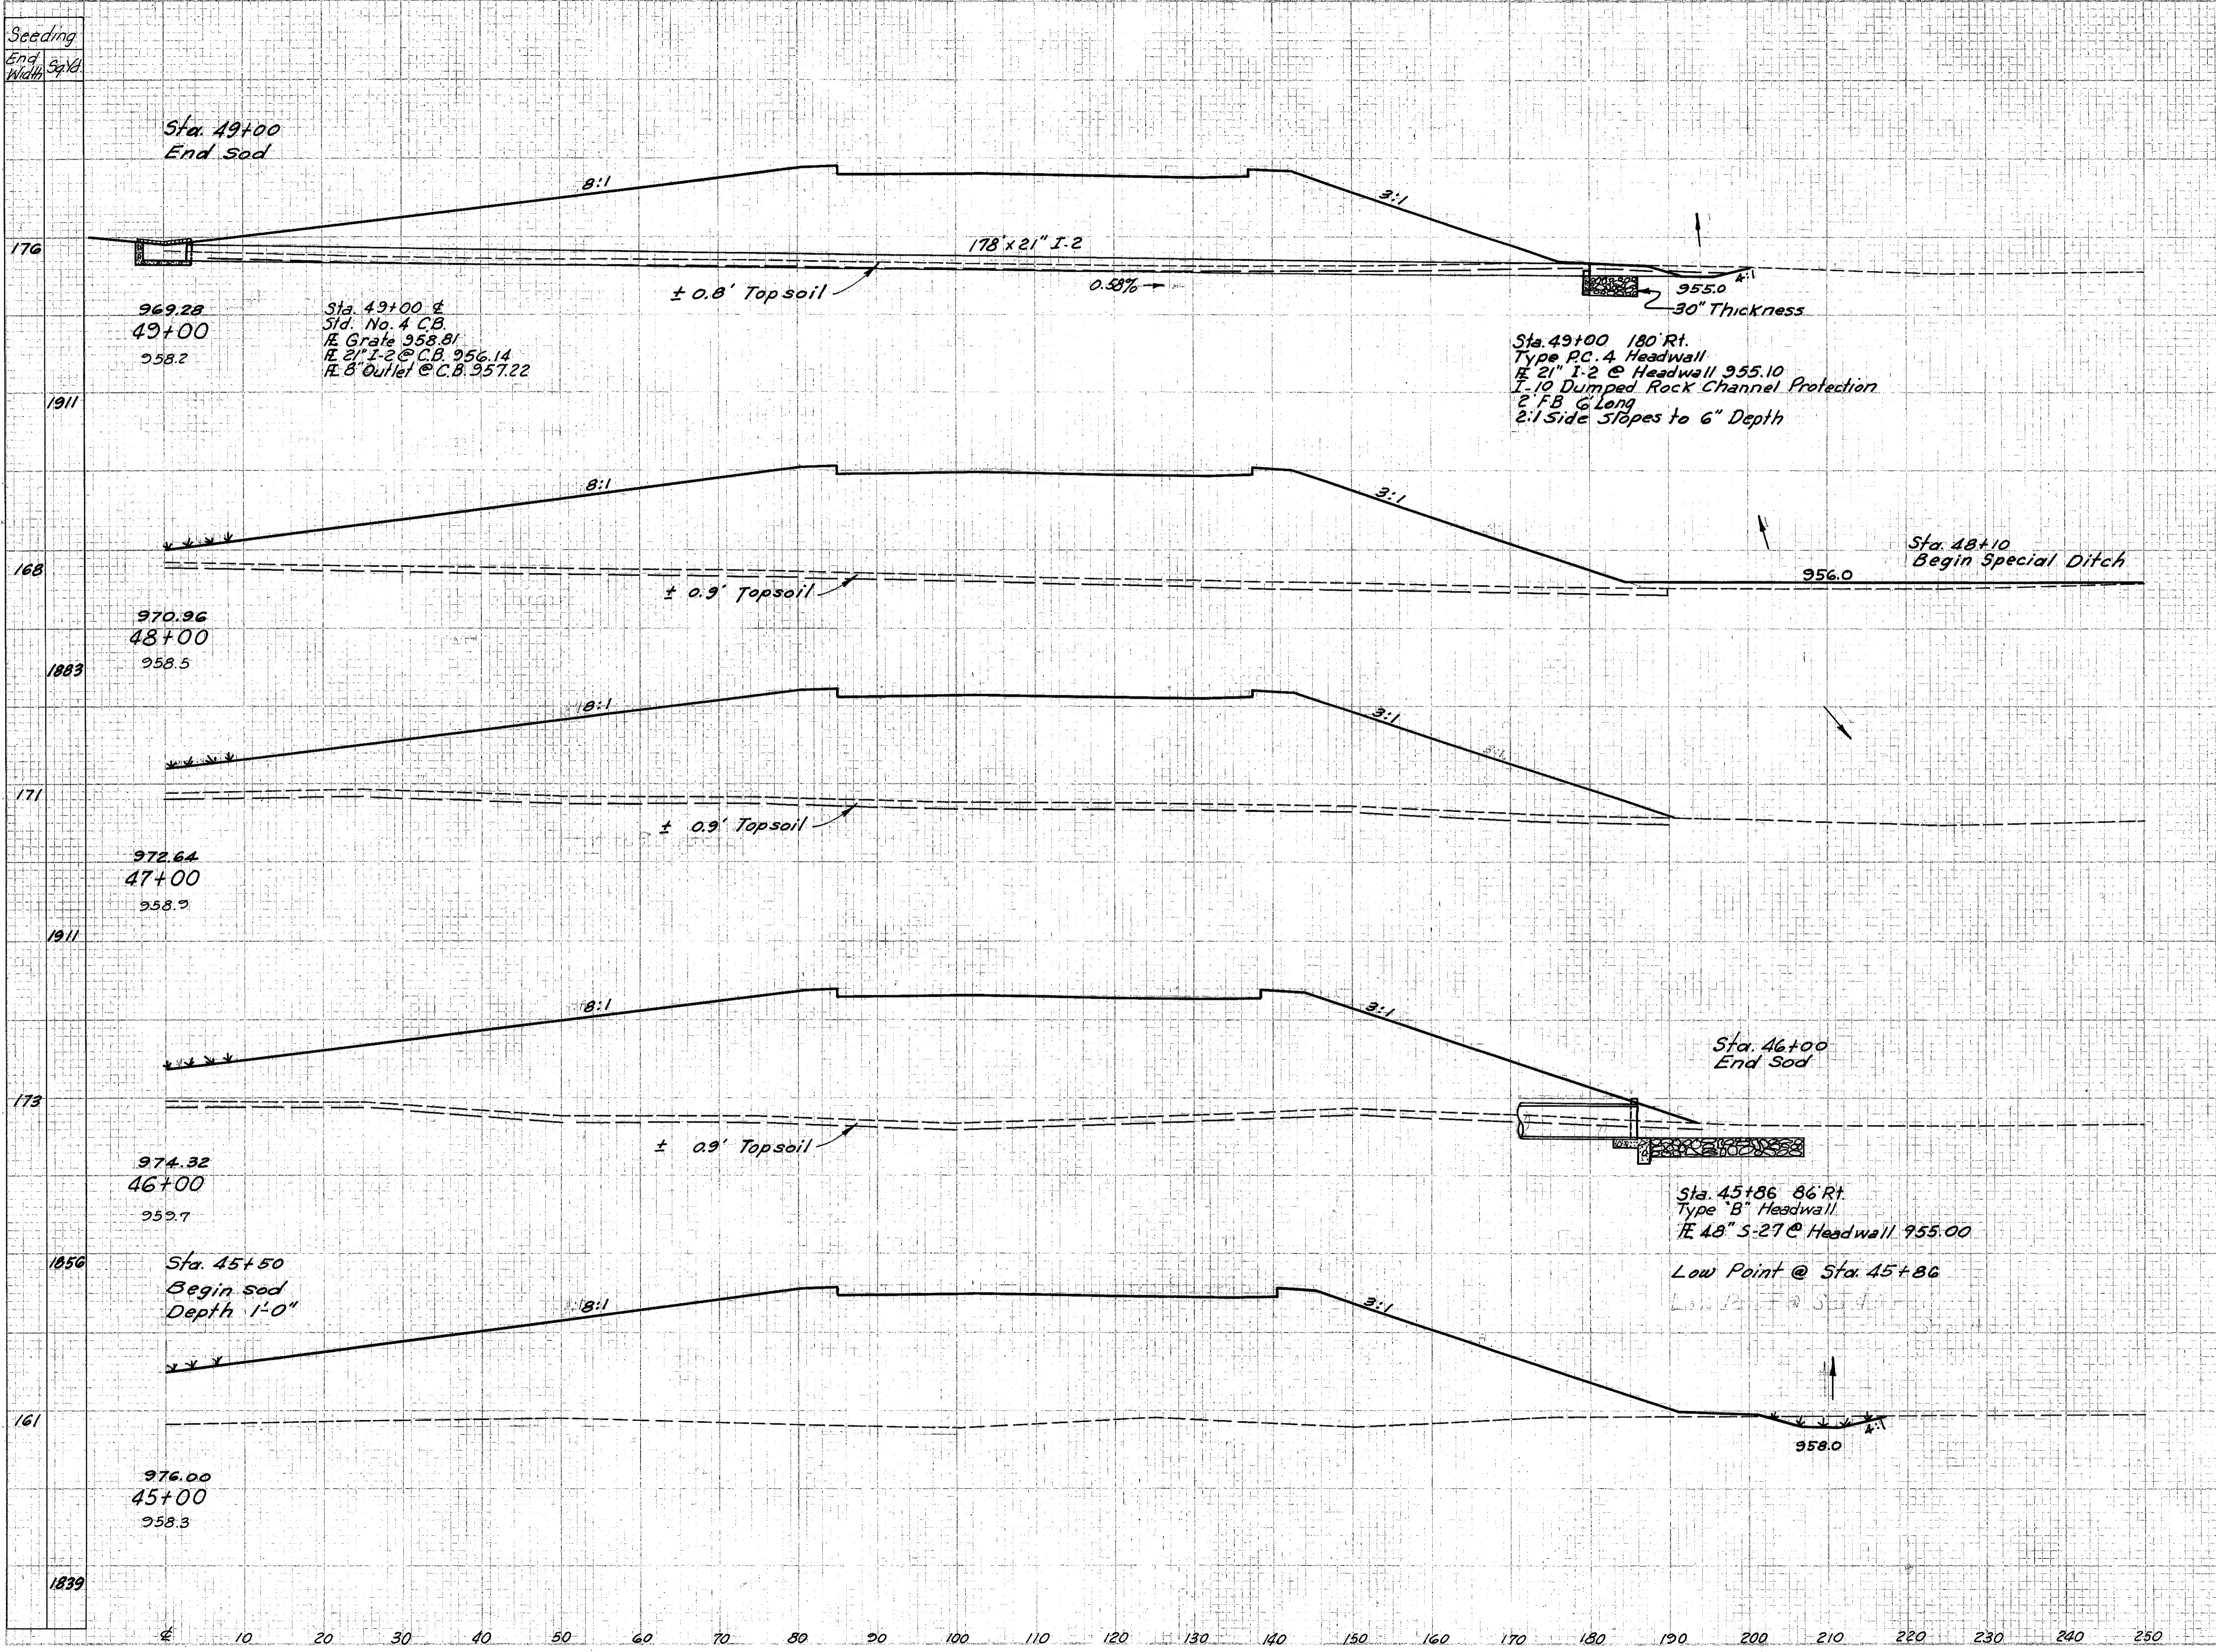

End Area	Volume	
	Cut	Fill
Top soil 161	4	1608
Top soil 619	7	6519
Top soil 173	0	1912
Top soil 643	0	7376
Top soil 174	0	2071
Top Soil 650	0	8230
Top soil 177	0	2373
Ahead 0	0	2199
Back 0	0	2199
28	0	8572
15	0	2430
63	0	8721