


Seeding
End Width Sq Yd

CUYAHOGA & LAKE COUNTIES
CUY-1-15.91
LAK-1-0.00

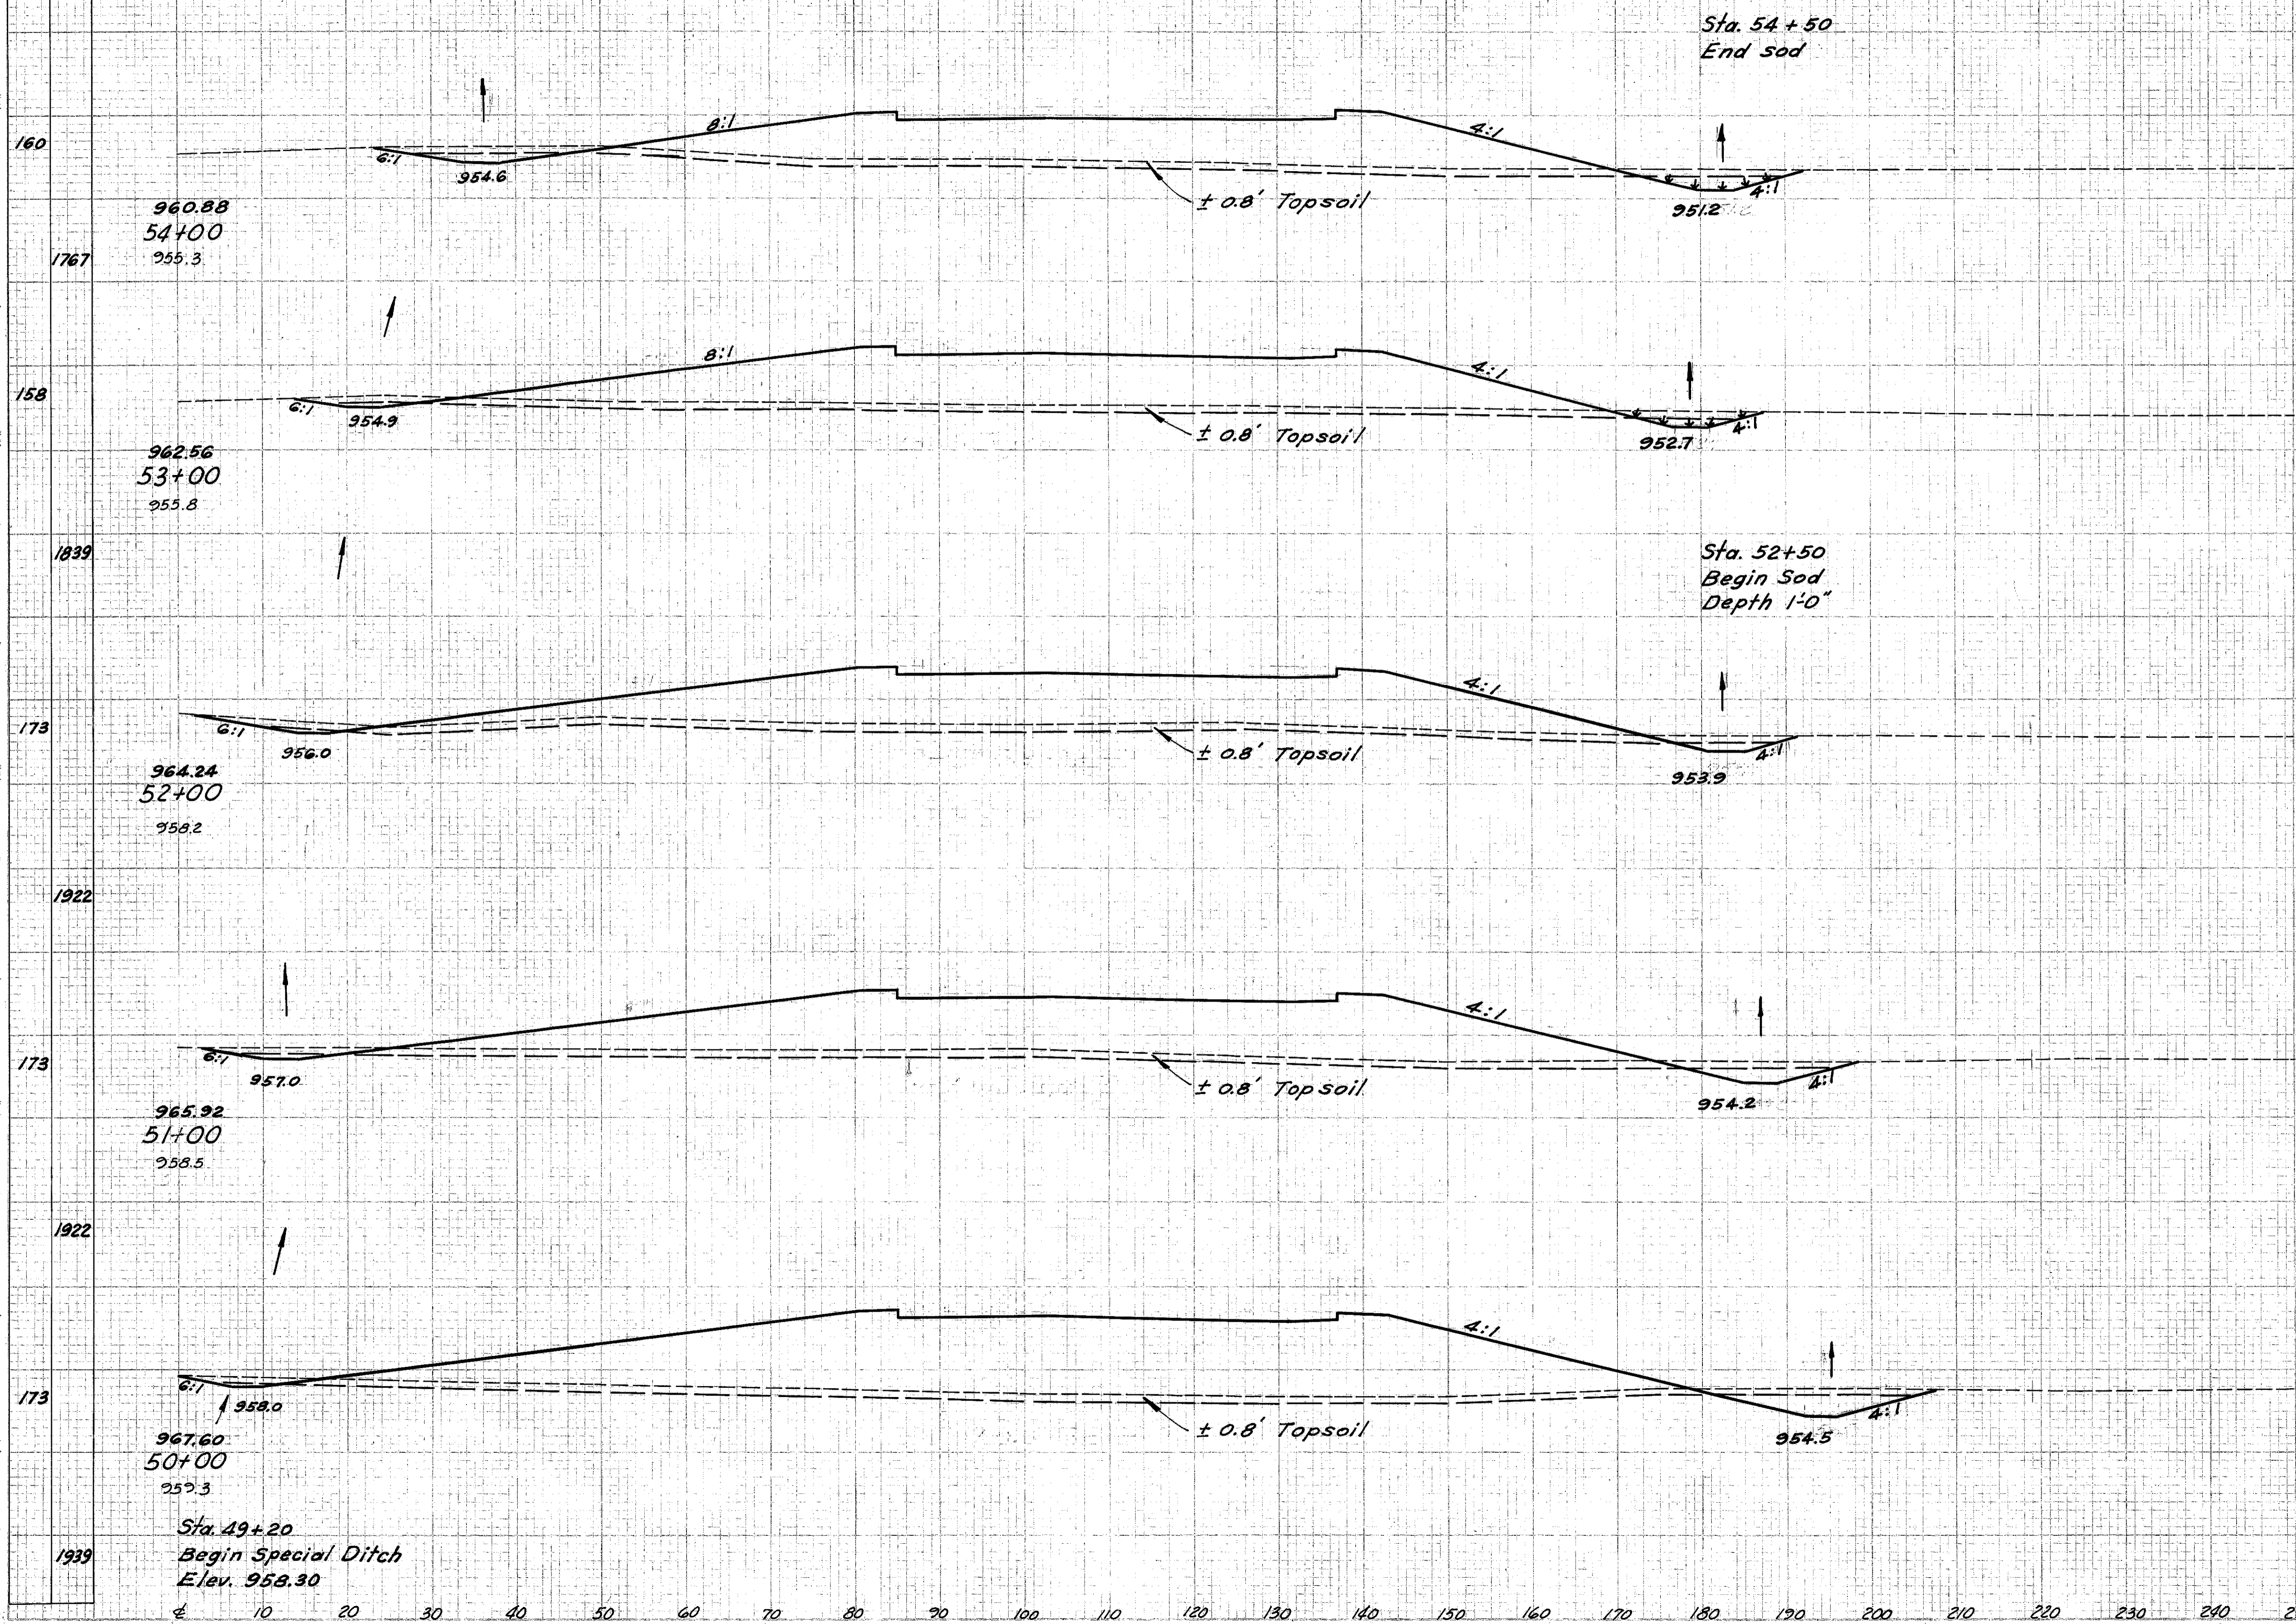

End Area	Volume
Cut	Fill
131	32 604
136	15 748
147	15 781
154	23 876
163	38 1205
194	87 2504
524	56 2832
557	70 3069
587	113 3854
600	78 5209

Sta. 50+00 To Sta. 54+00 Rt. &