


Seeding  
End Spl.  
Width

FED. RD. DIVISION	STATE	PROJECT	
2	OHIO	I-1102 (6)	

77  
458

CUYAHOGA & LAKE COUNTIES  
CUY-1-15.91  
LAK-1-0.00

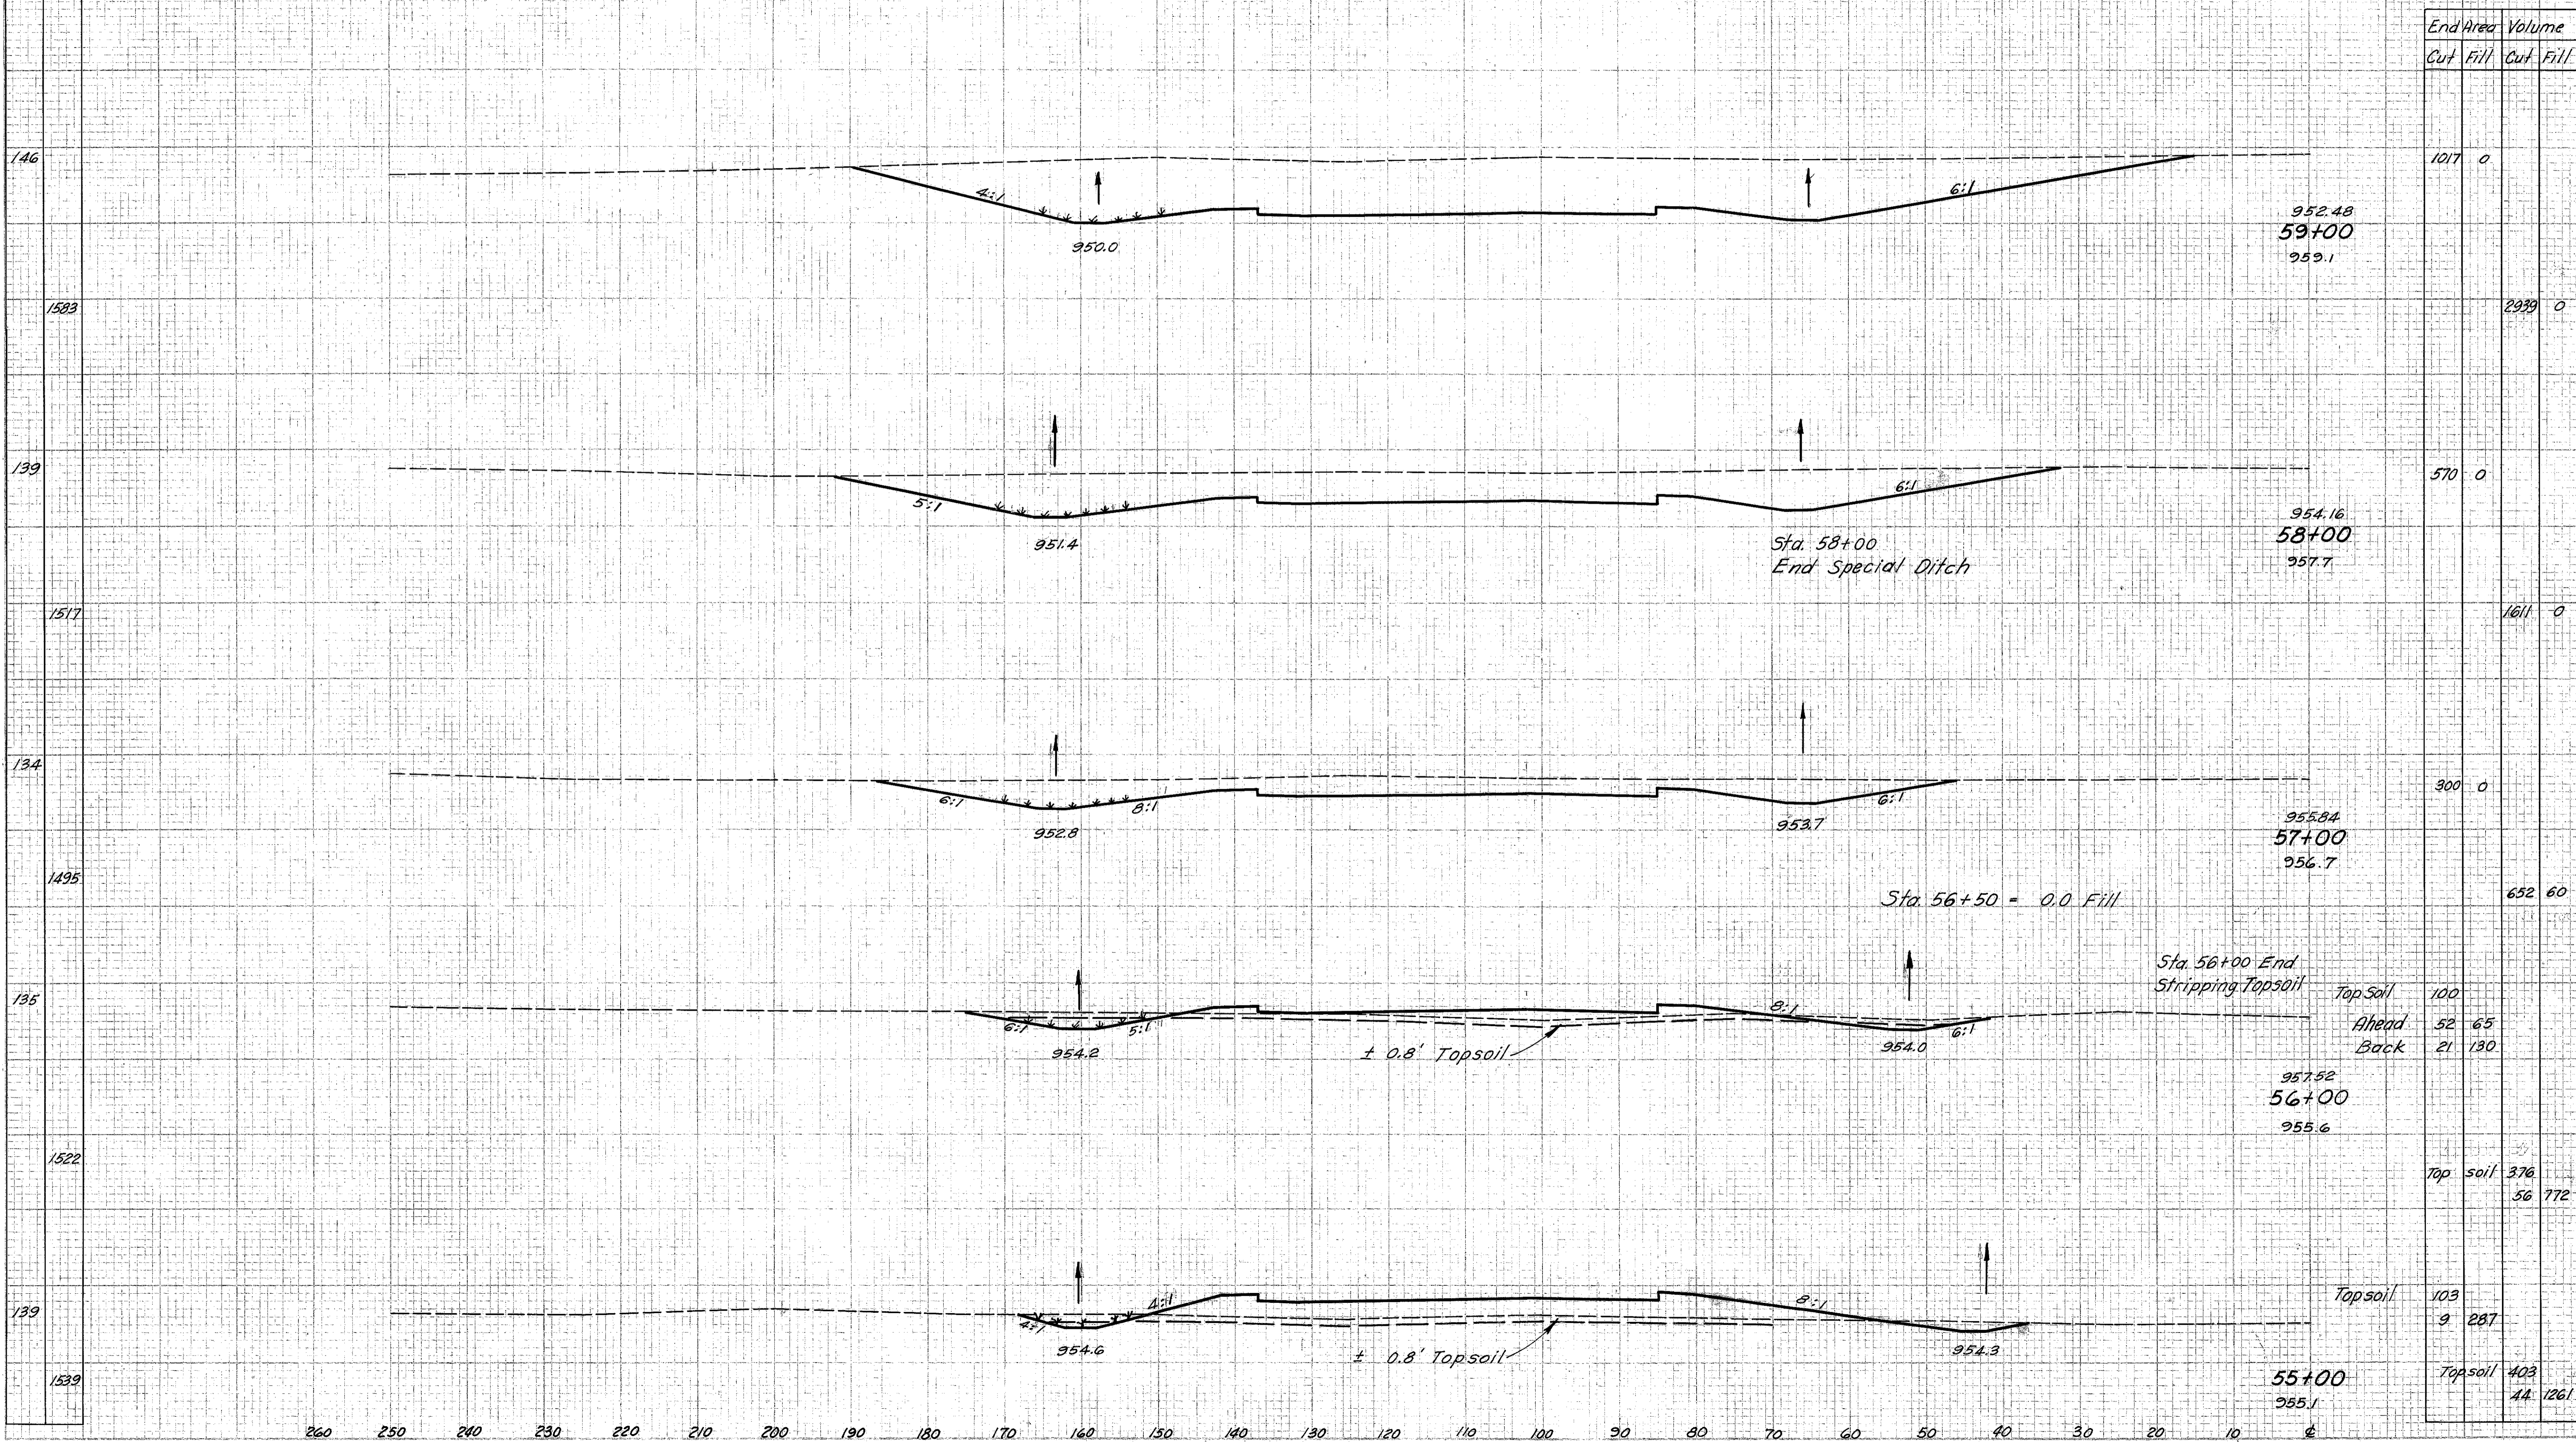

End Area		Volume	
Cut	Fill	Cut	Fill
1017	0		
		2939	0
570	0		
		1611	0
300	0		
		652	60
100	100		
52	65		
21	130		
		376	
		56	772
103	103		
9	287		
		403	
		44	1261

Sta. 55+00 To Sta. 59+00 Lt. &