


Seeding
End Width Spd.

CUYAHOGA & LAKE COUNTIES
 CUY-1-15.91
 LAK-1-0.00

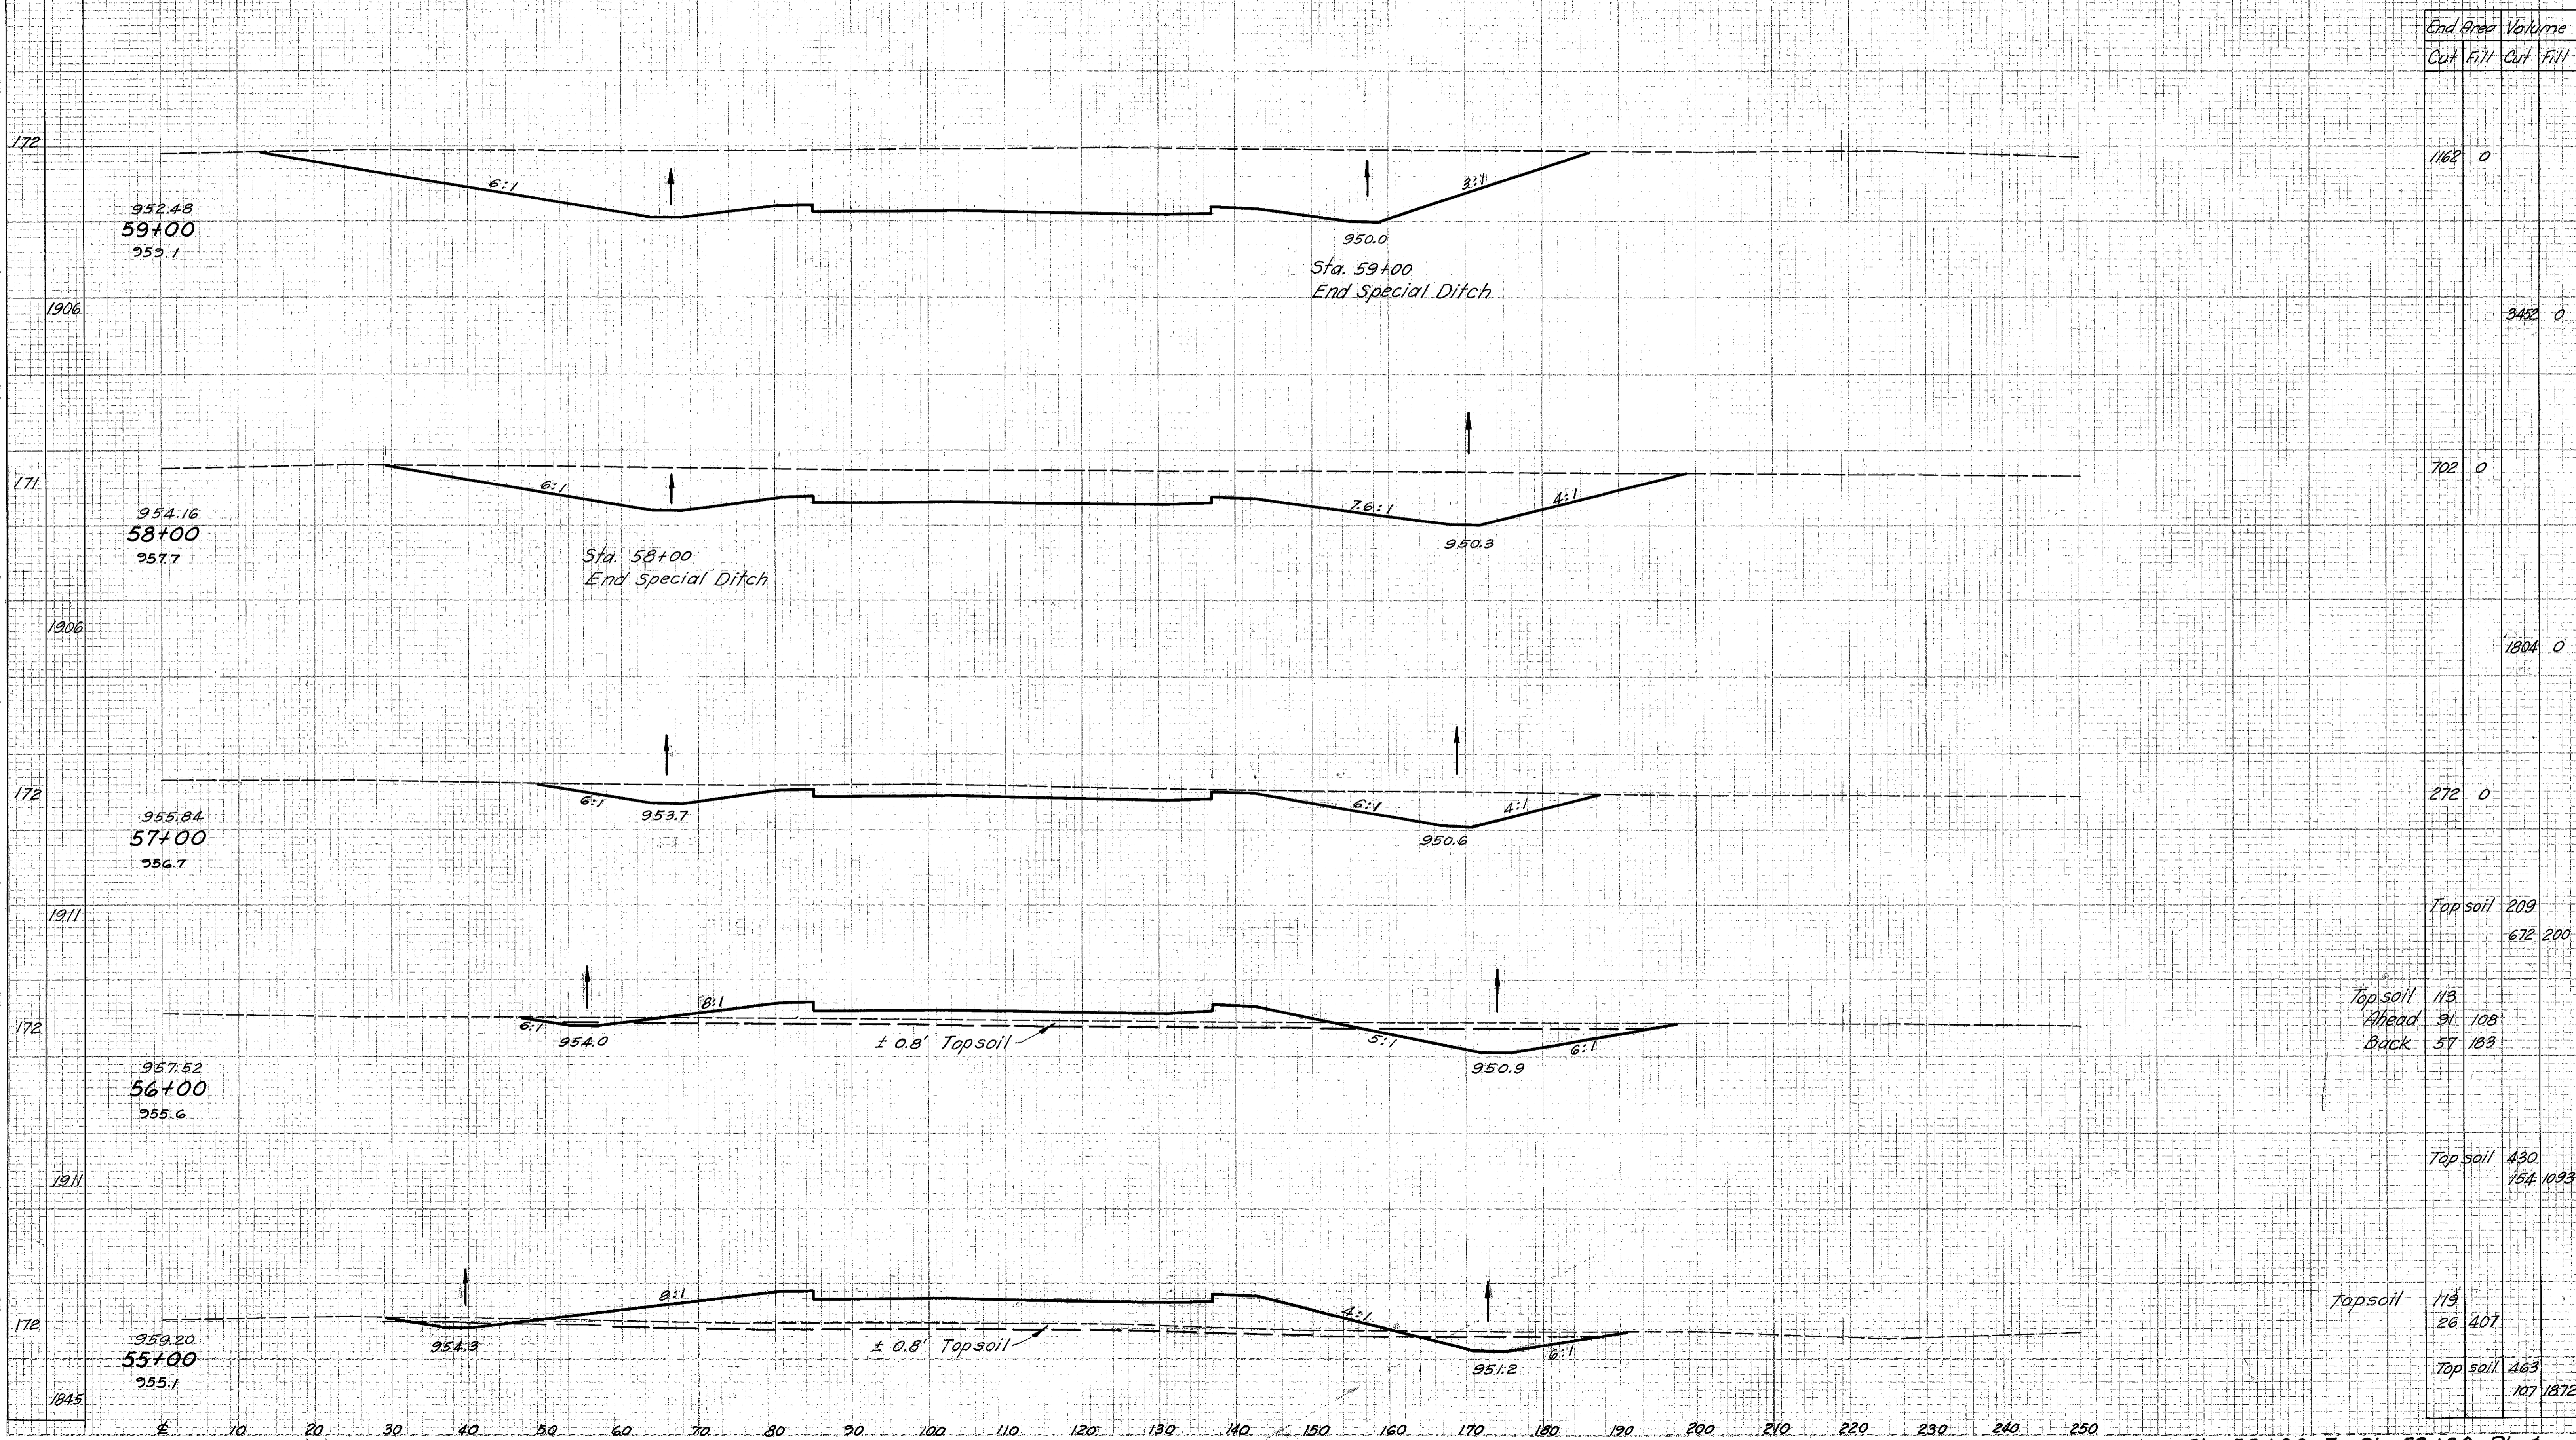

End Area	Volume	
	Cut	Fill
1162	0	
		3452
702	0	
		1804
272	0	
Top soil	209	
		672
Top soil	113	
Ahead	31	108
Back	57	183
Top soil	430	
		154
Top soil	119	
		26
Top soil	463	
		107

Sta. 55+00 To Sta. 59+00 Rt. &