


Seeding
End Syed
Width
161
1772
158
1739
155
1706
152
1656
146
1622

FED. RD. DIVISION	STATE	PROJECT	79
2	OHIO	I-1102 (6)	458

CUYAHOGA & LAKE COUNTIES
 CUY-1-15.91
 LAK-1-0.00

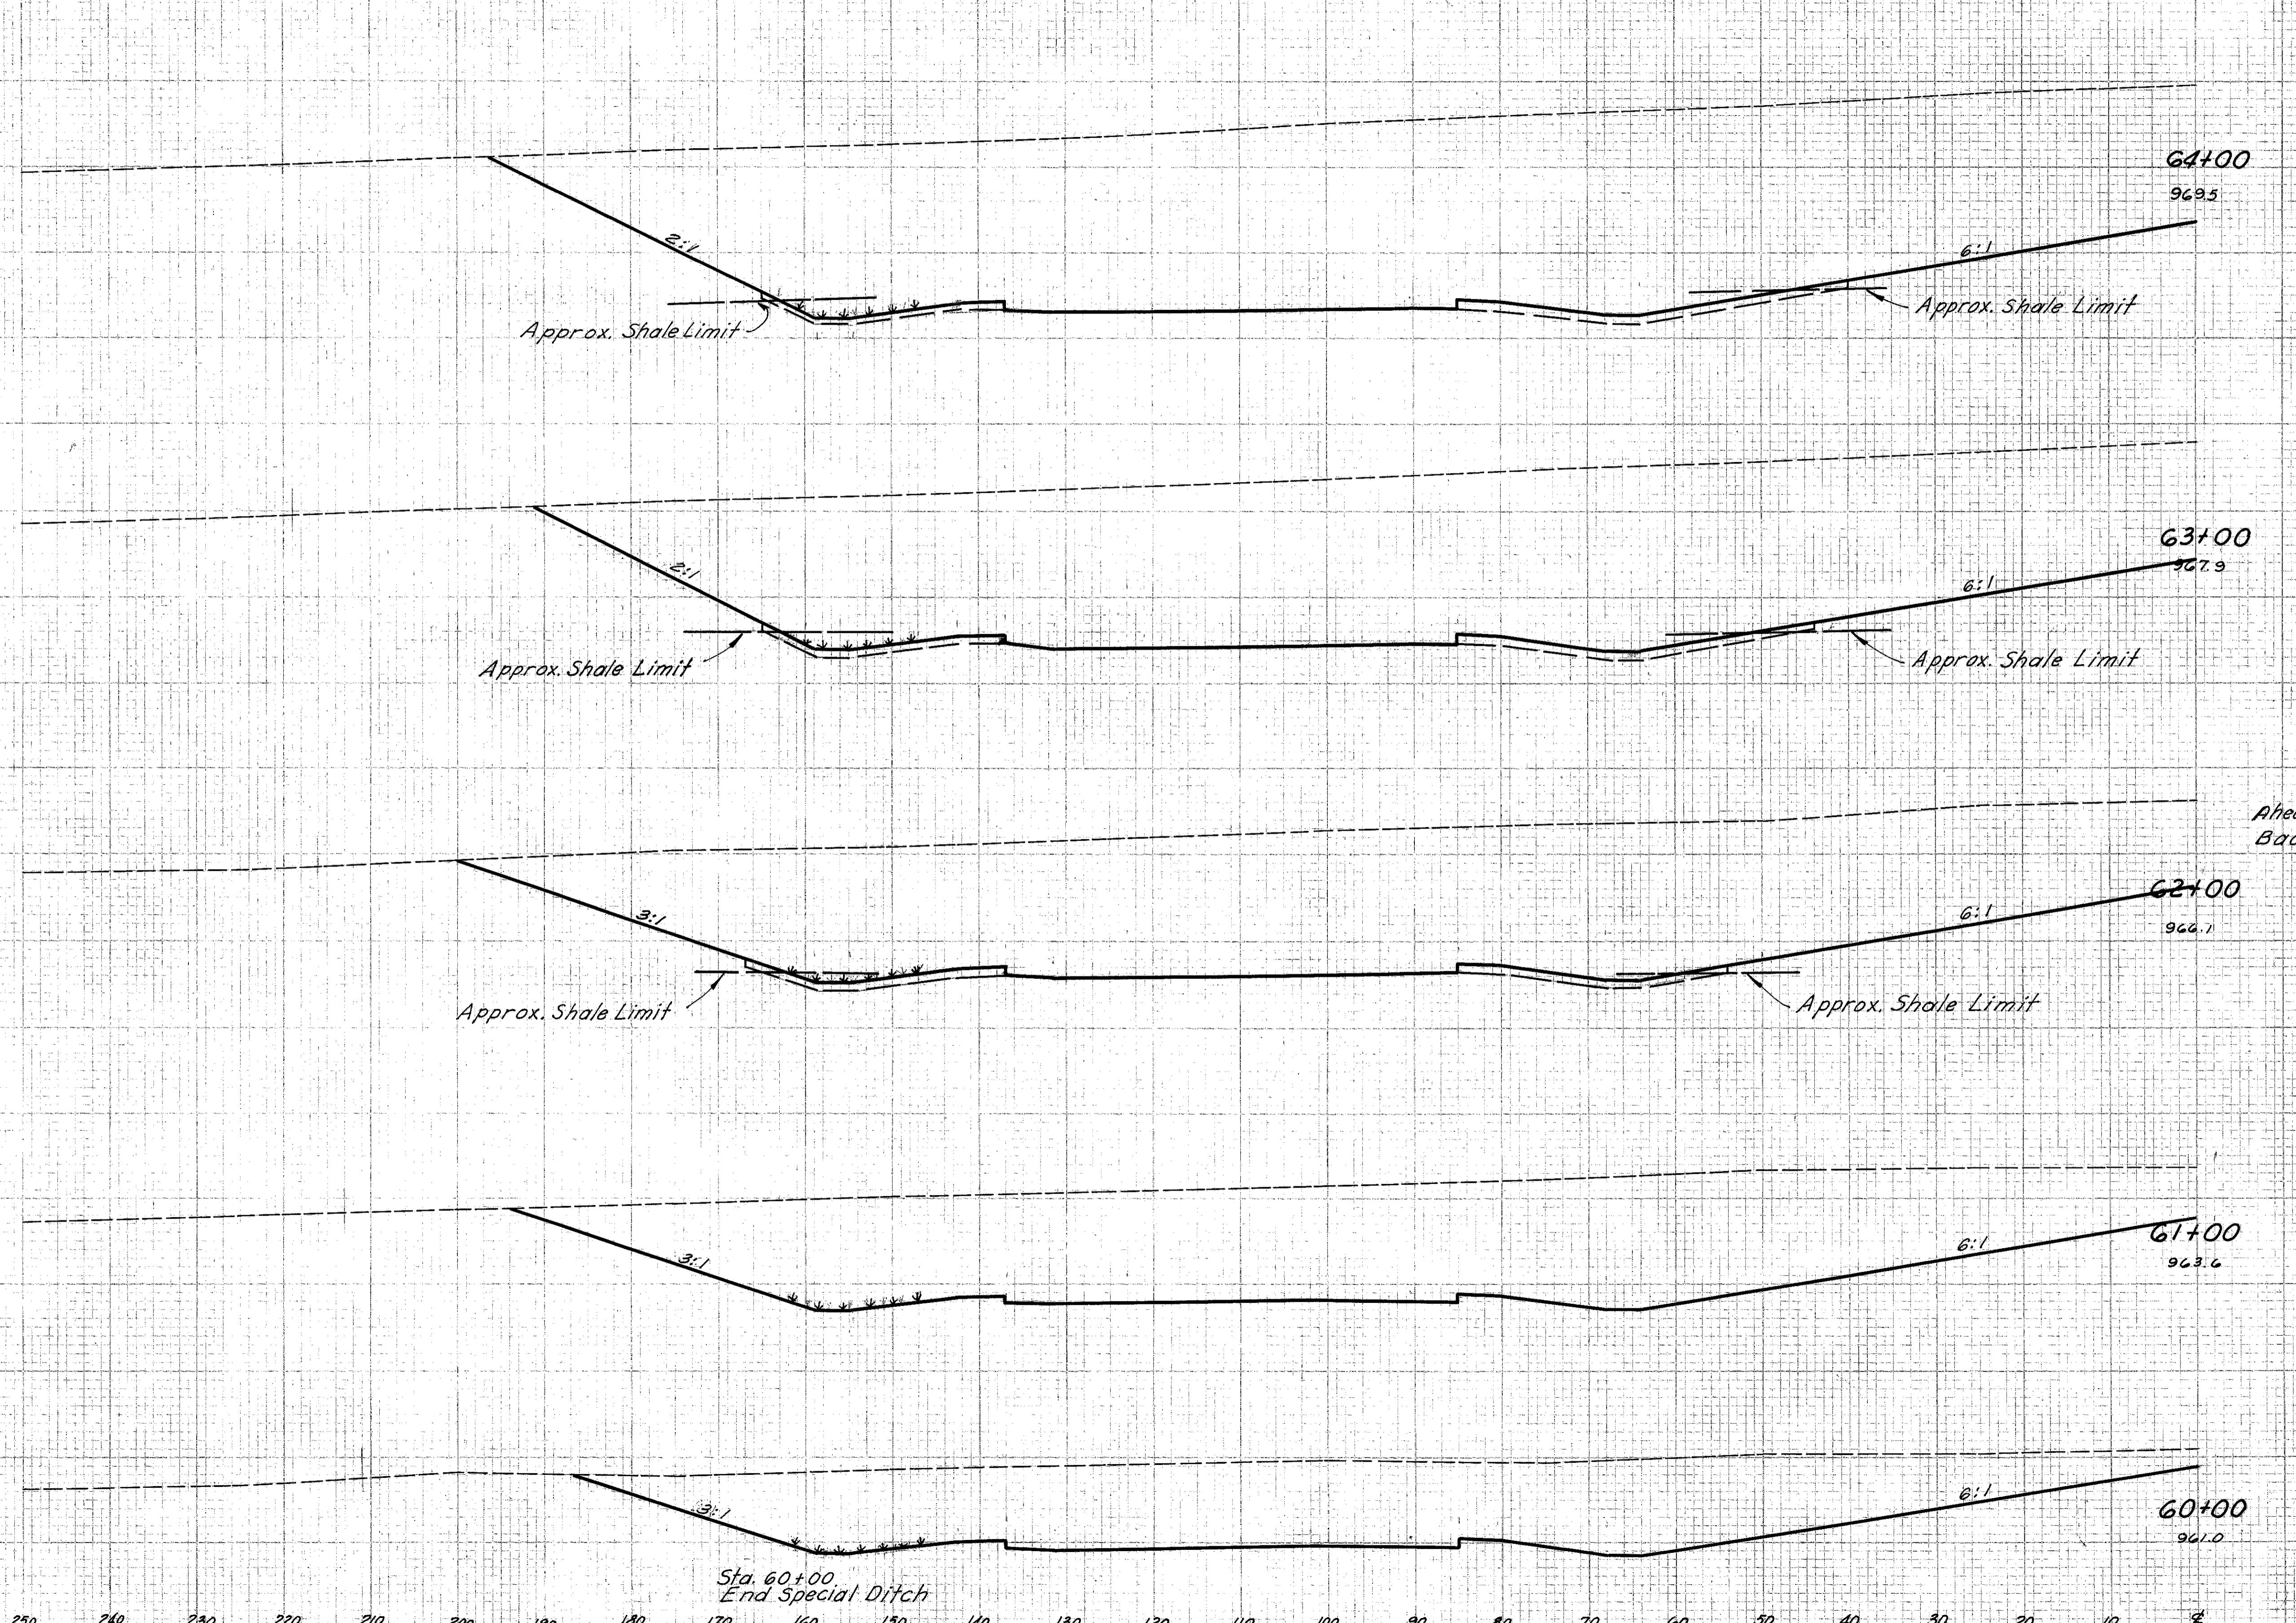

End Area	Volume	
	Cut	Fill
3753	0	
12281	0	
3251	0	
11219	0	
Ahead 2807	0	
Back 2752	0	
9152	0	
2190	0	
6856	0	
1512	0	
4683	0	

Sta. 60+00
 End Special Ditch

Sta. 60+00 To Sta. 64+00 Lt. &