


Seeding
End Spd.
Width Spd.

CUYAHOGA & LAKE COUNTIES
CUI-1-15.91
LAK-1-0.00

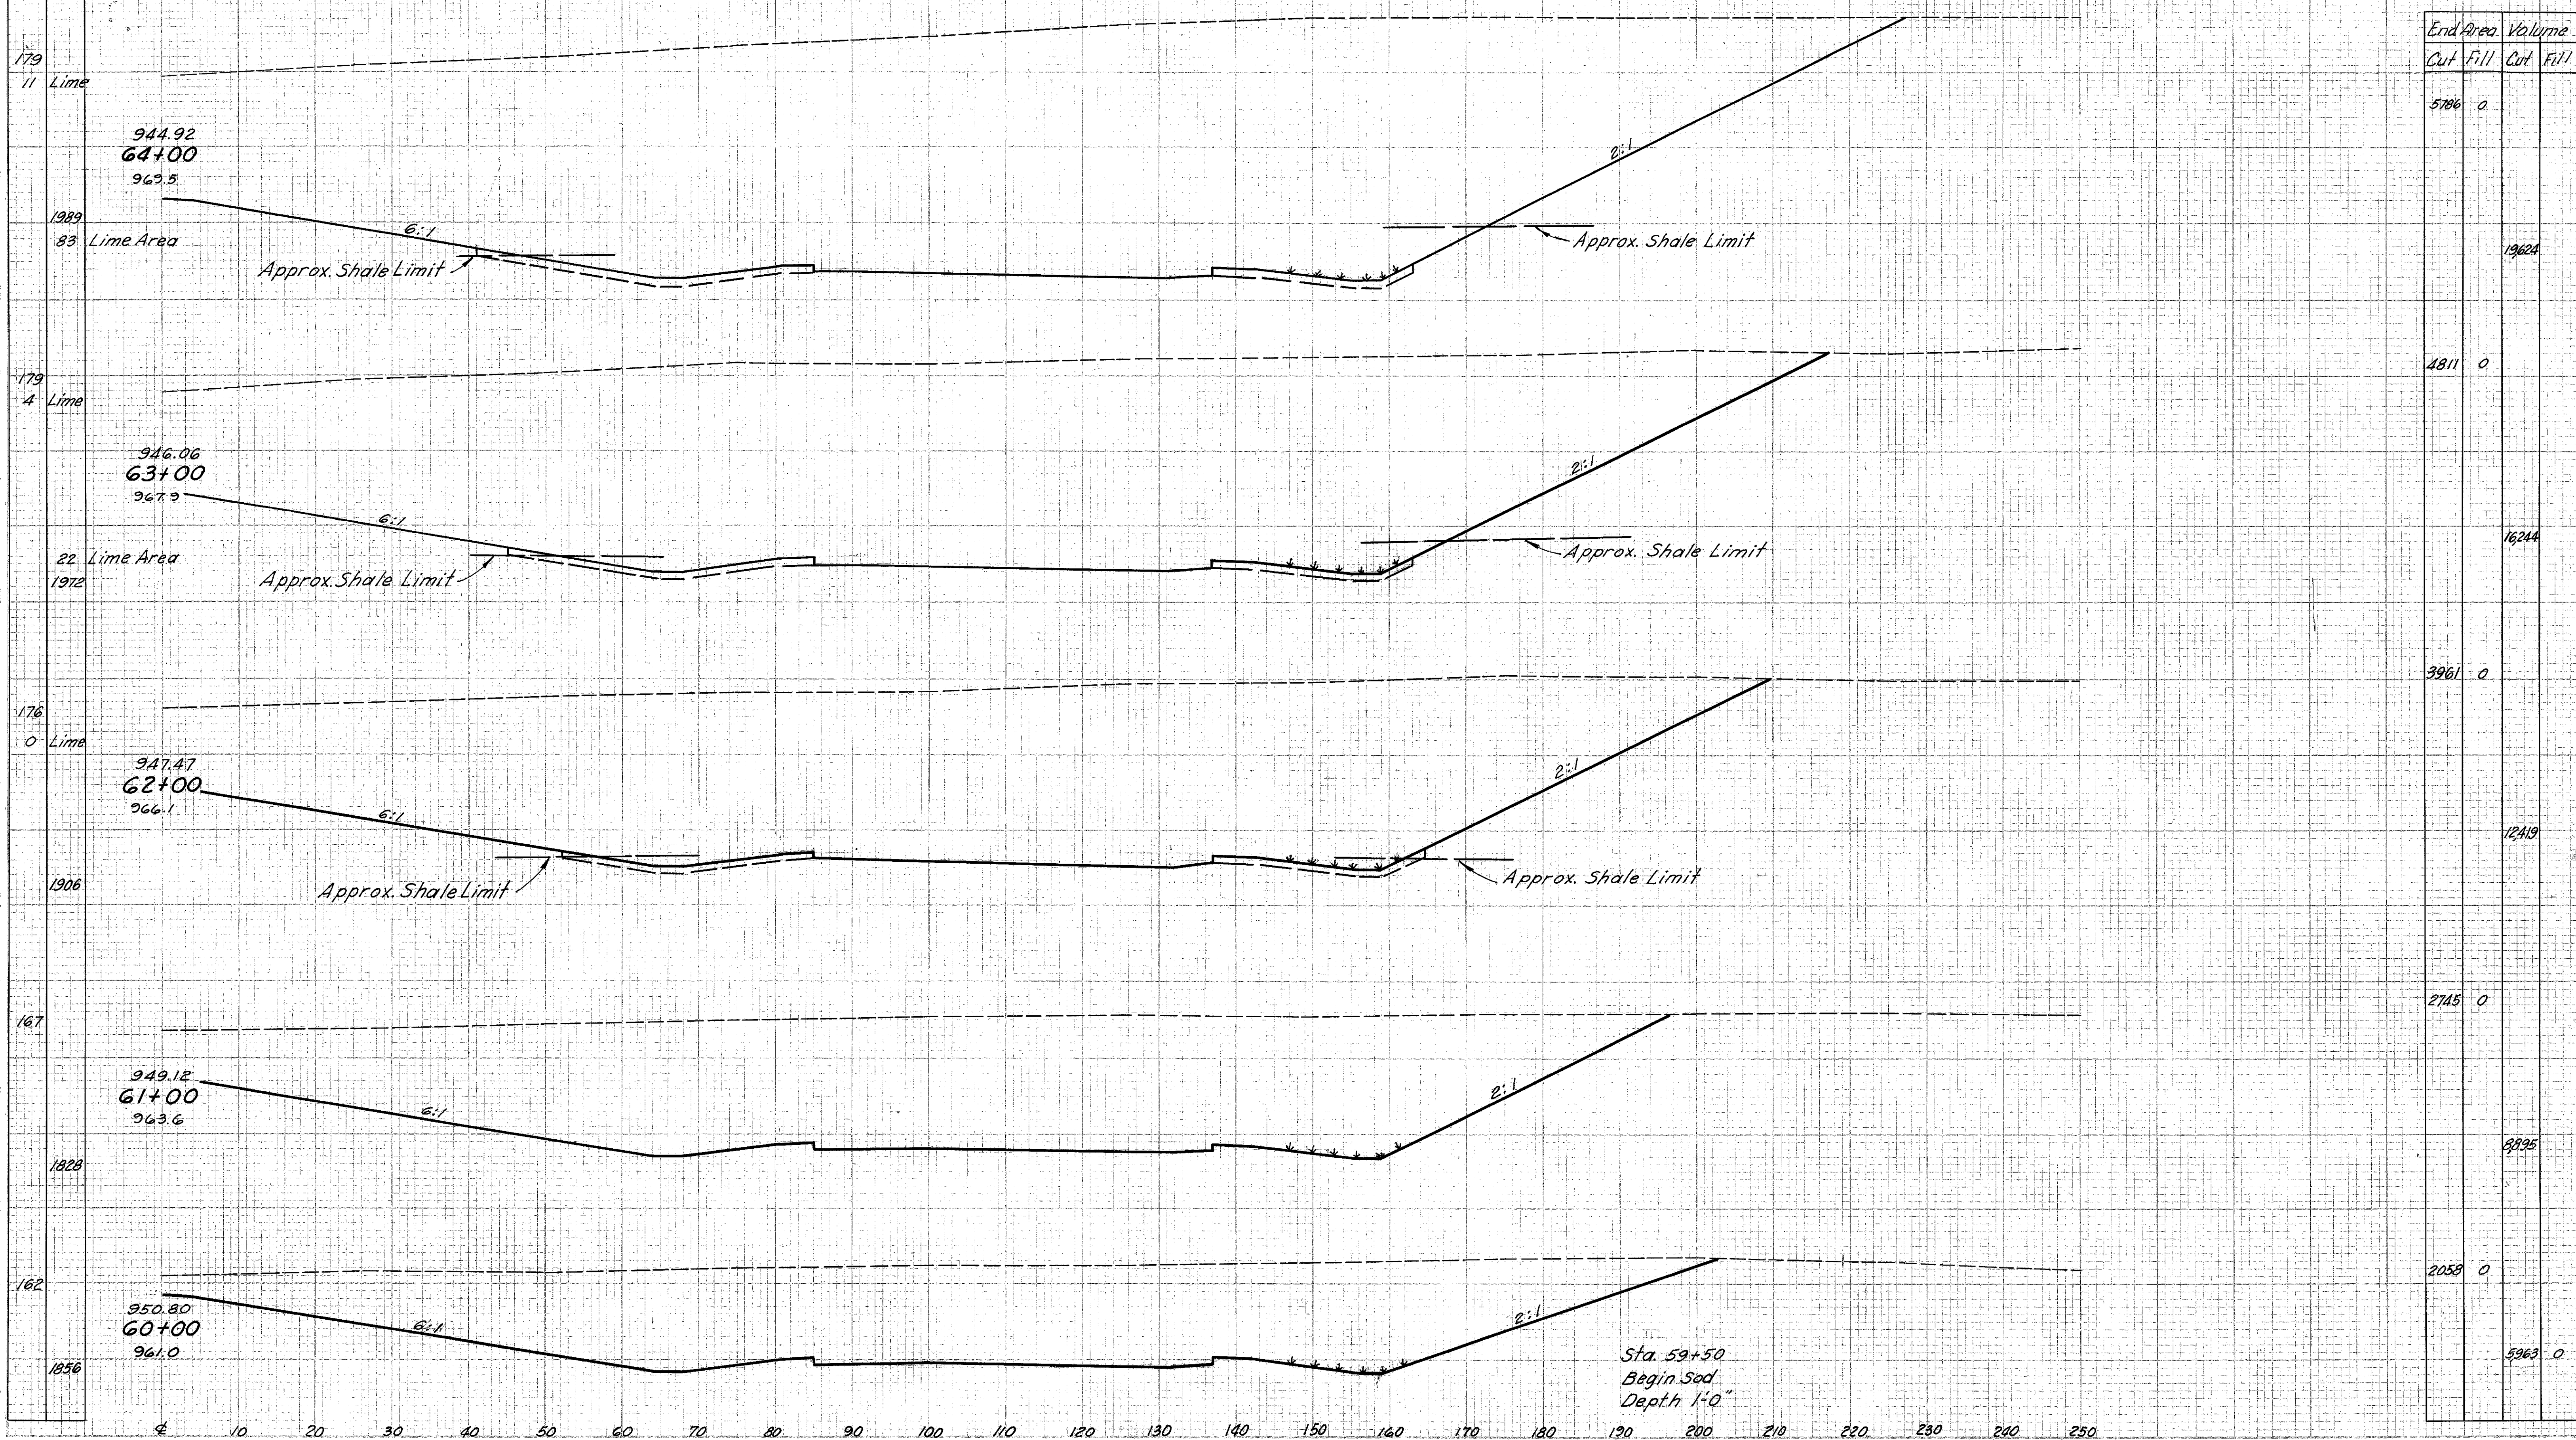

End Area	Volume	
	Cut	Fill
5786	0	
19624		
4811	0	
16244		
3961	0	
12419		
2745	0	
3895		
2058	0	
5963	0	