


Seeding
End Width Spill

FED. RD. DISTRICT	STATE	PROJECT
2	OHIO	I-1102 (6)

81
458

CUYAHOGA & LAKE COUNTIES
CUY-1-15.91
LAK-1-0.00

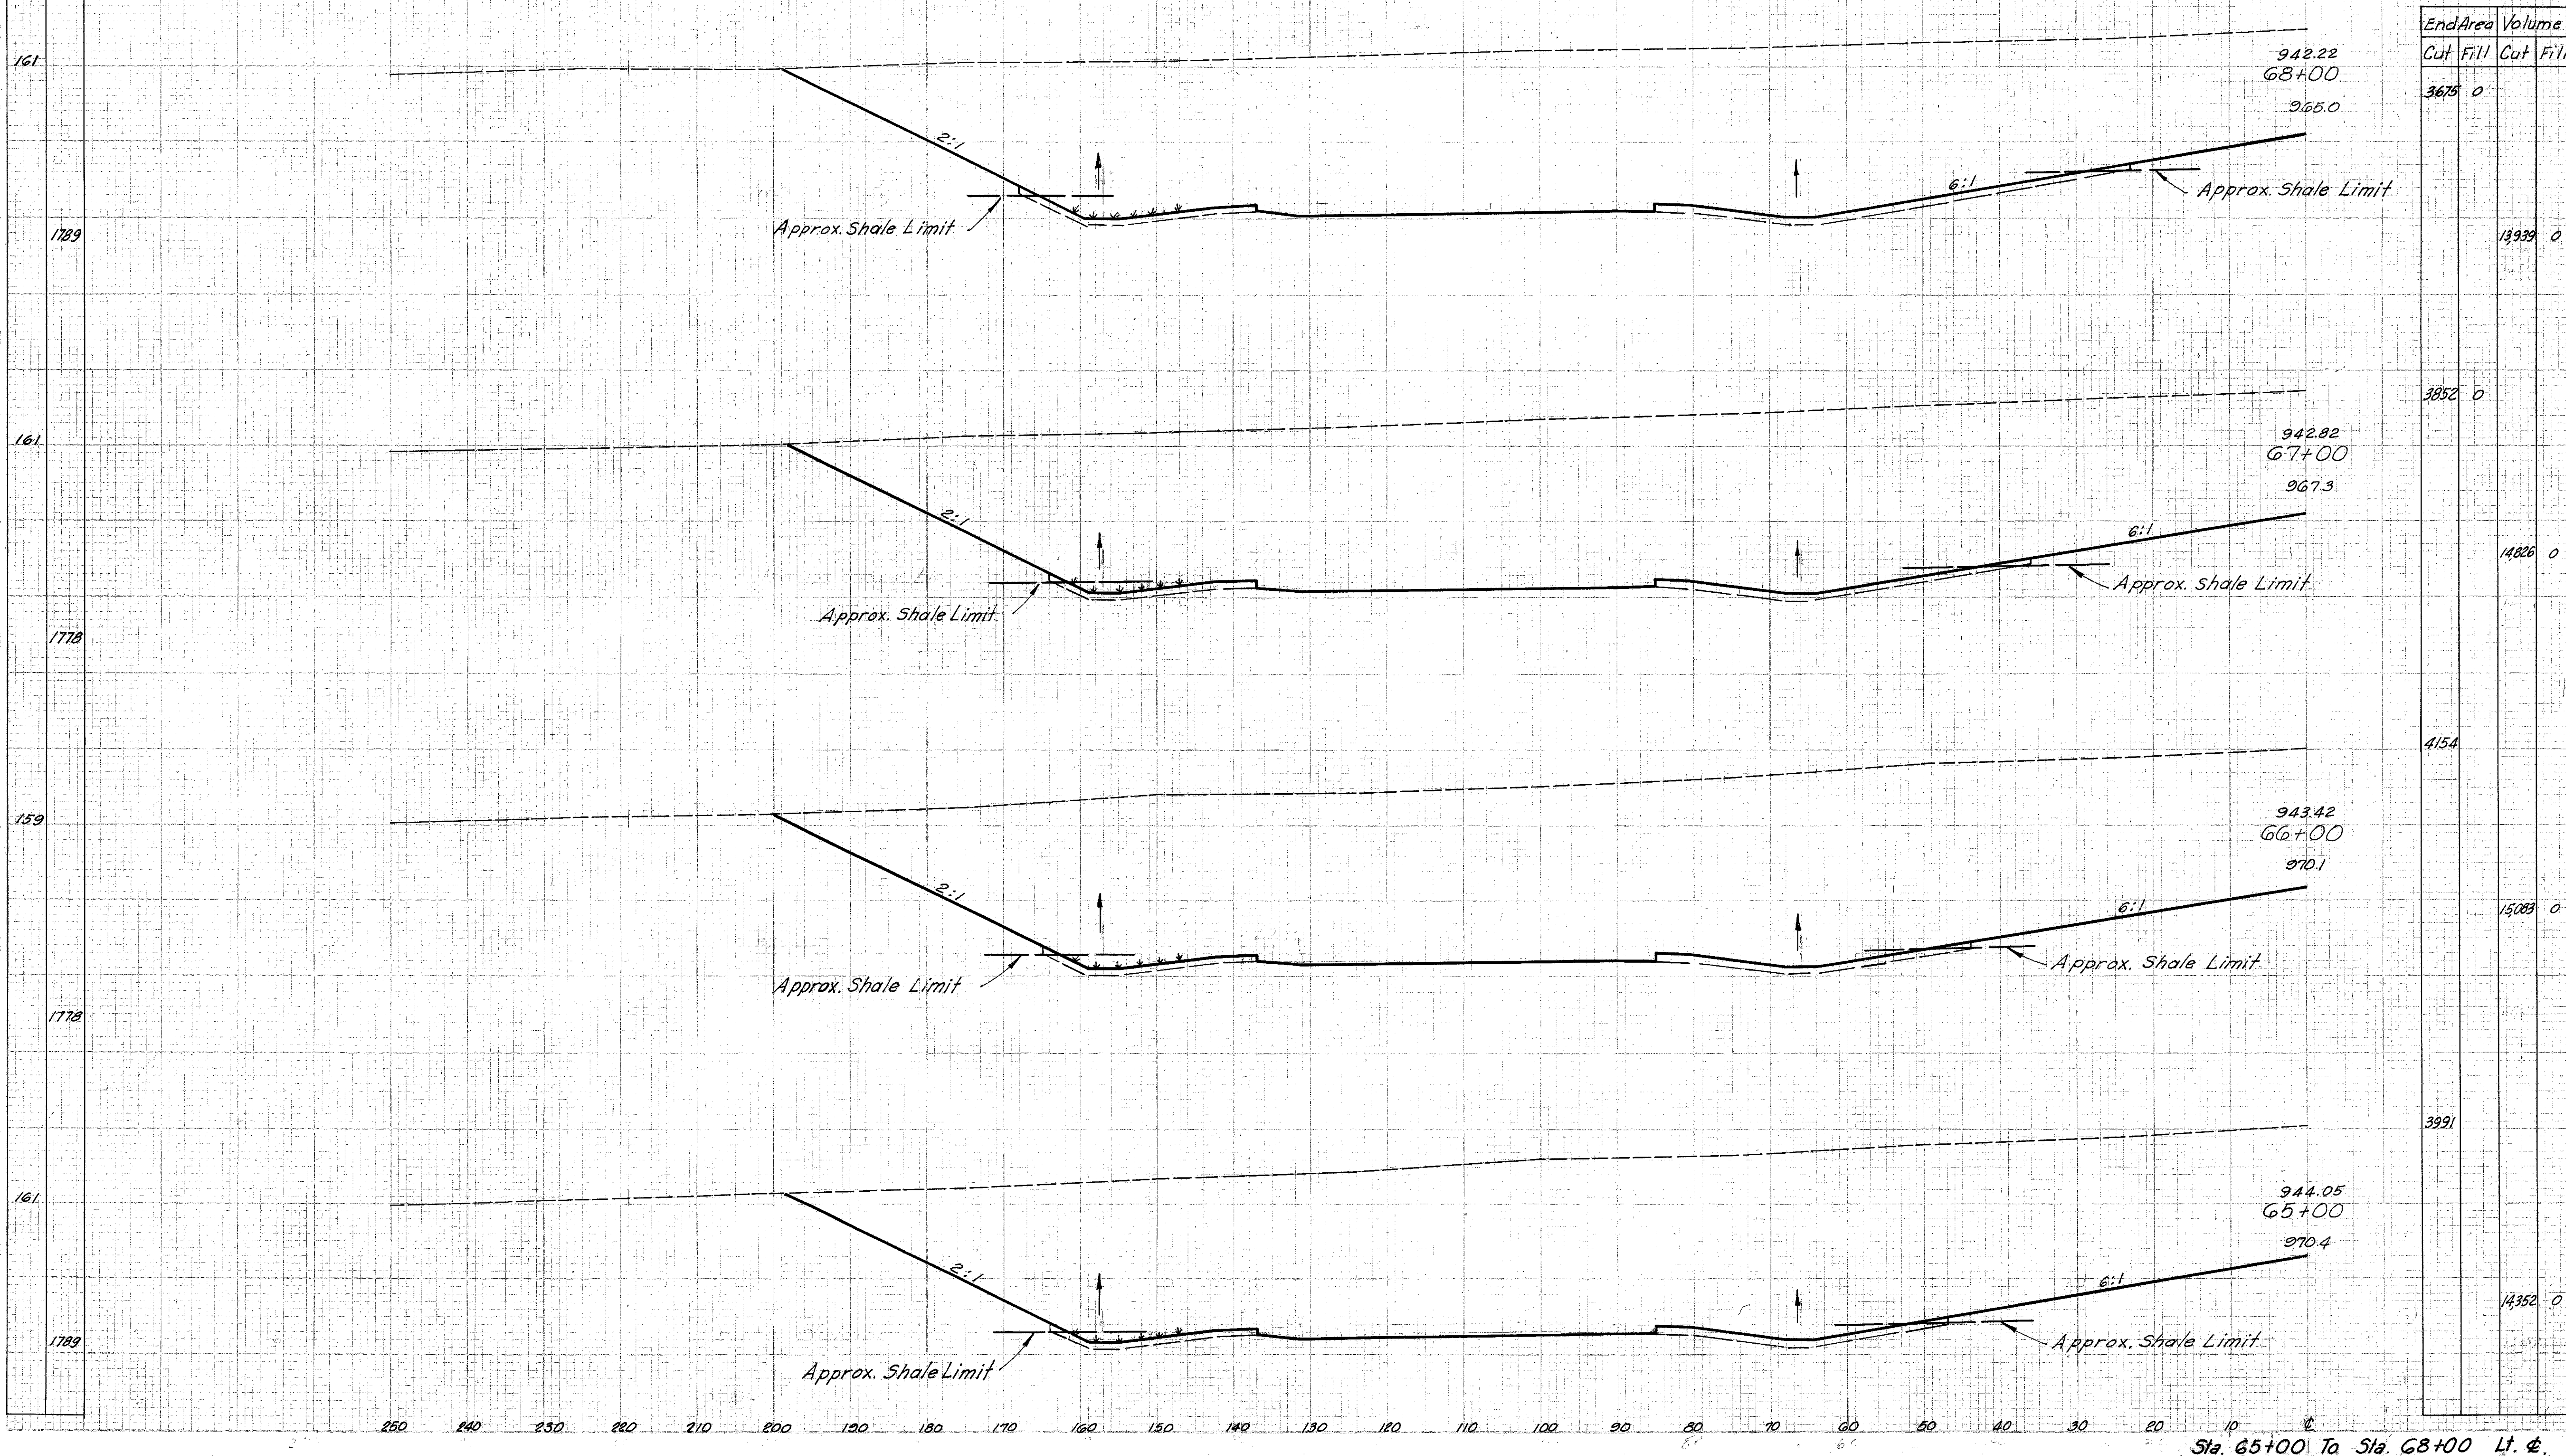

End Area	Volume	
	Cut	Fill
3678.0	0	0
13939.0	0	0
3852.0	0	0
14826.0	0	0
4154.0	0	0
15089.0	0	0
3991.0	0	0
14352.0	0	0

Sta. 65+00 To Sta. 68+00 Lt. &