


CUYAHOGA & LAKE COUNTIES
 CUY-1-15.91
 LAK-1-0.00

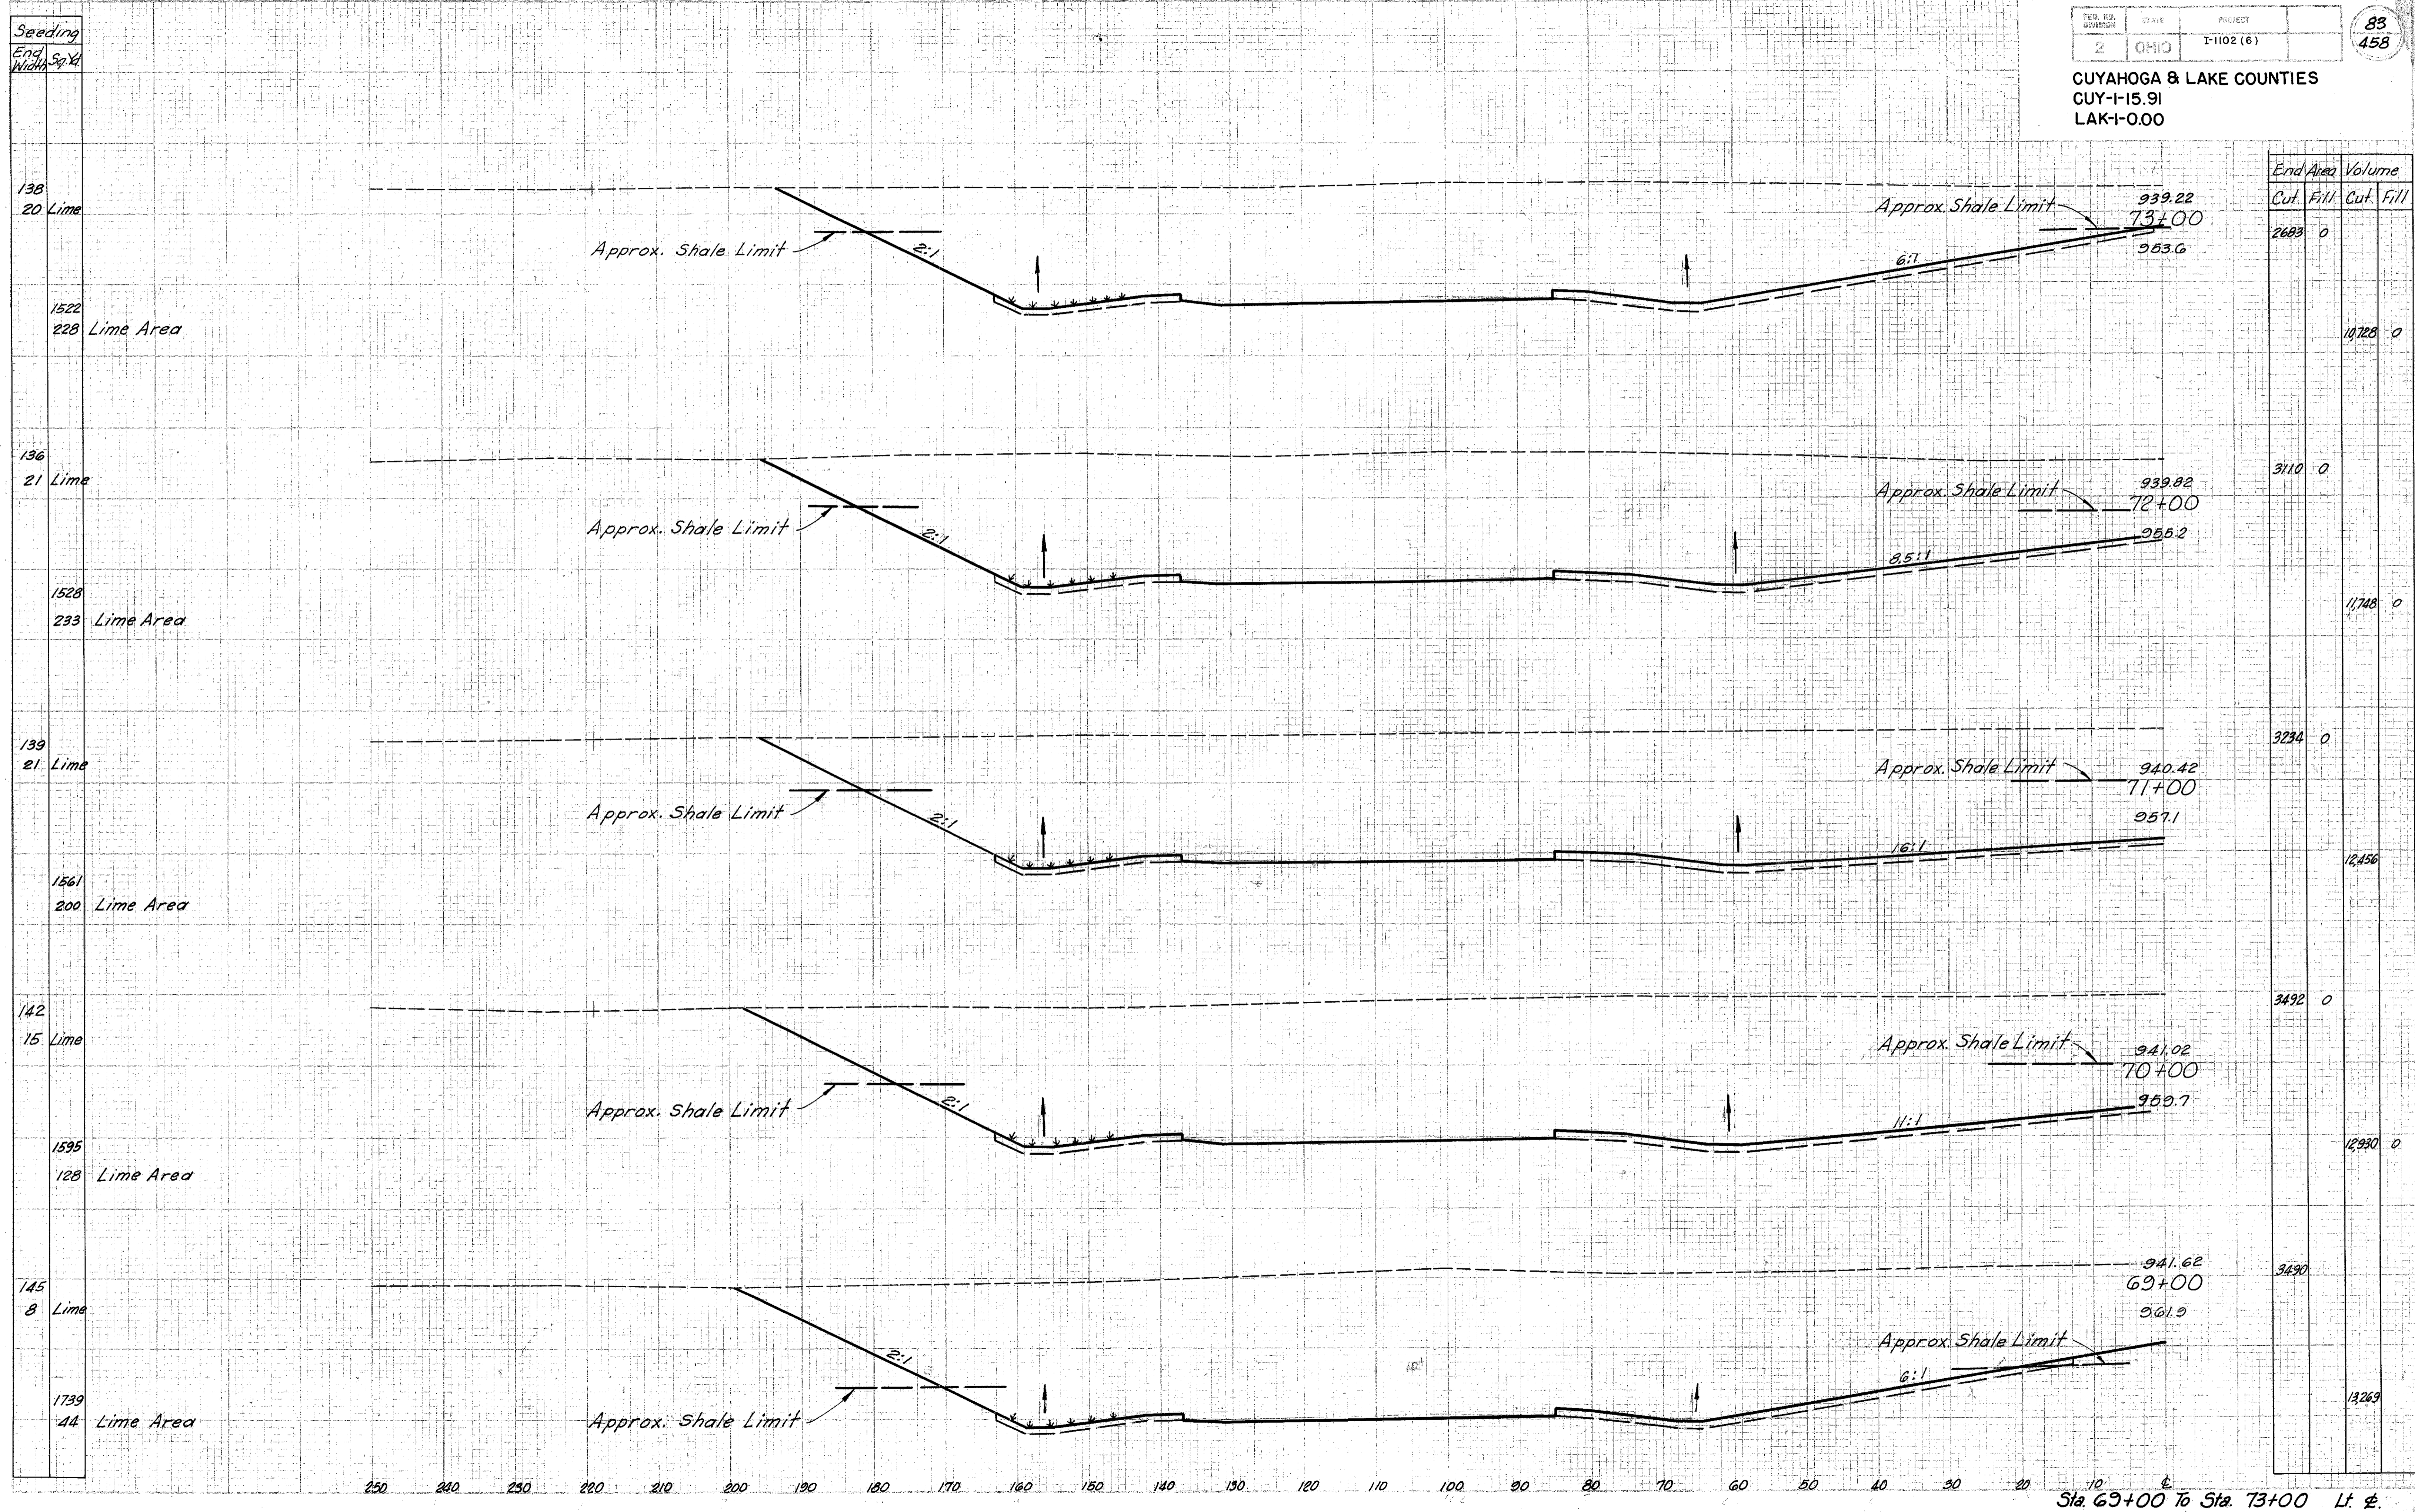

End Area	Volume	
	Cut	Fill
2683	0	
		10,728
3110	0	
		11,748
3234	0	
		12,456
3492	0	
		12,930
3490		
		13,269

Sta. 69+00 To Sta. 73+00 Lt. ±.