


CUYAHOGA & LAKE COUNTIES  
CUY-1-15.91  
LAK-1-0.00

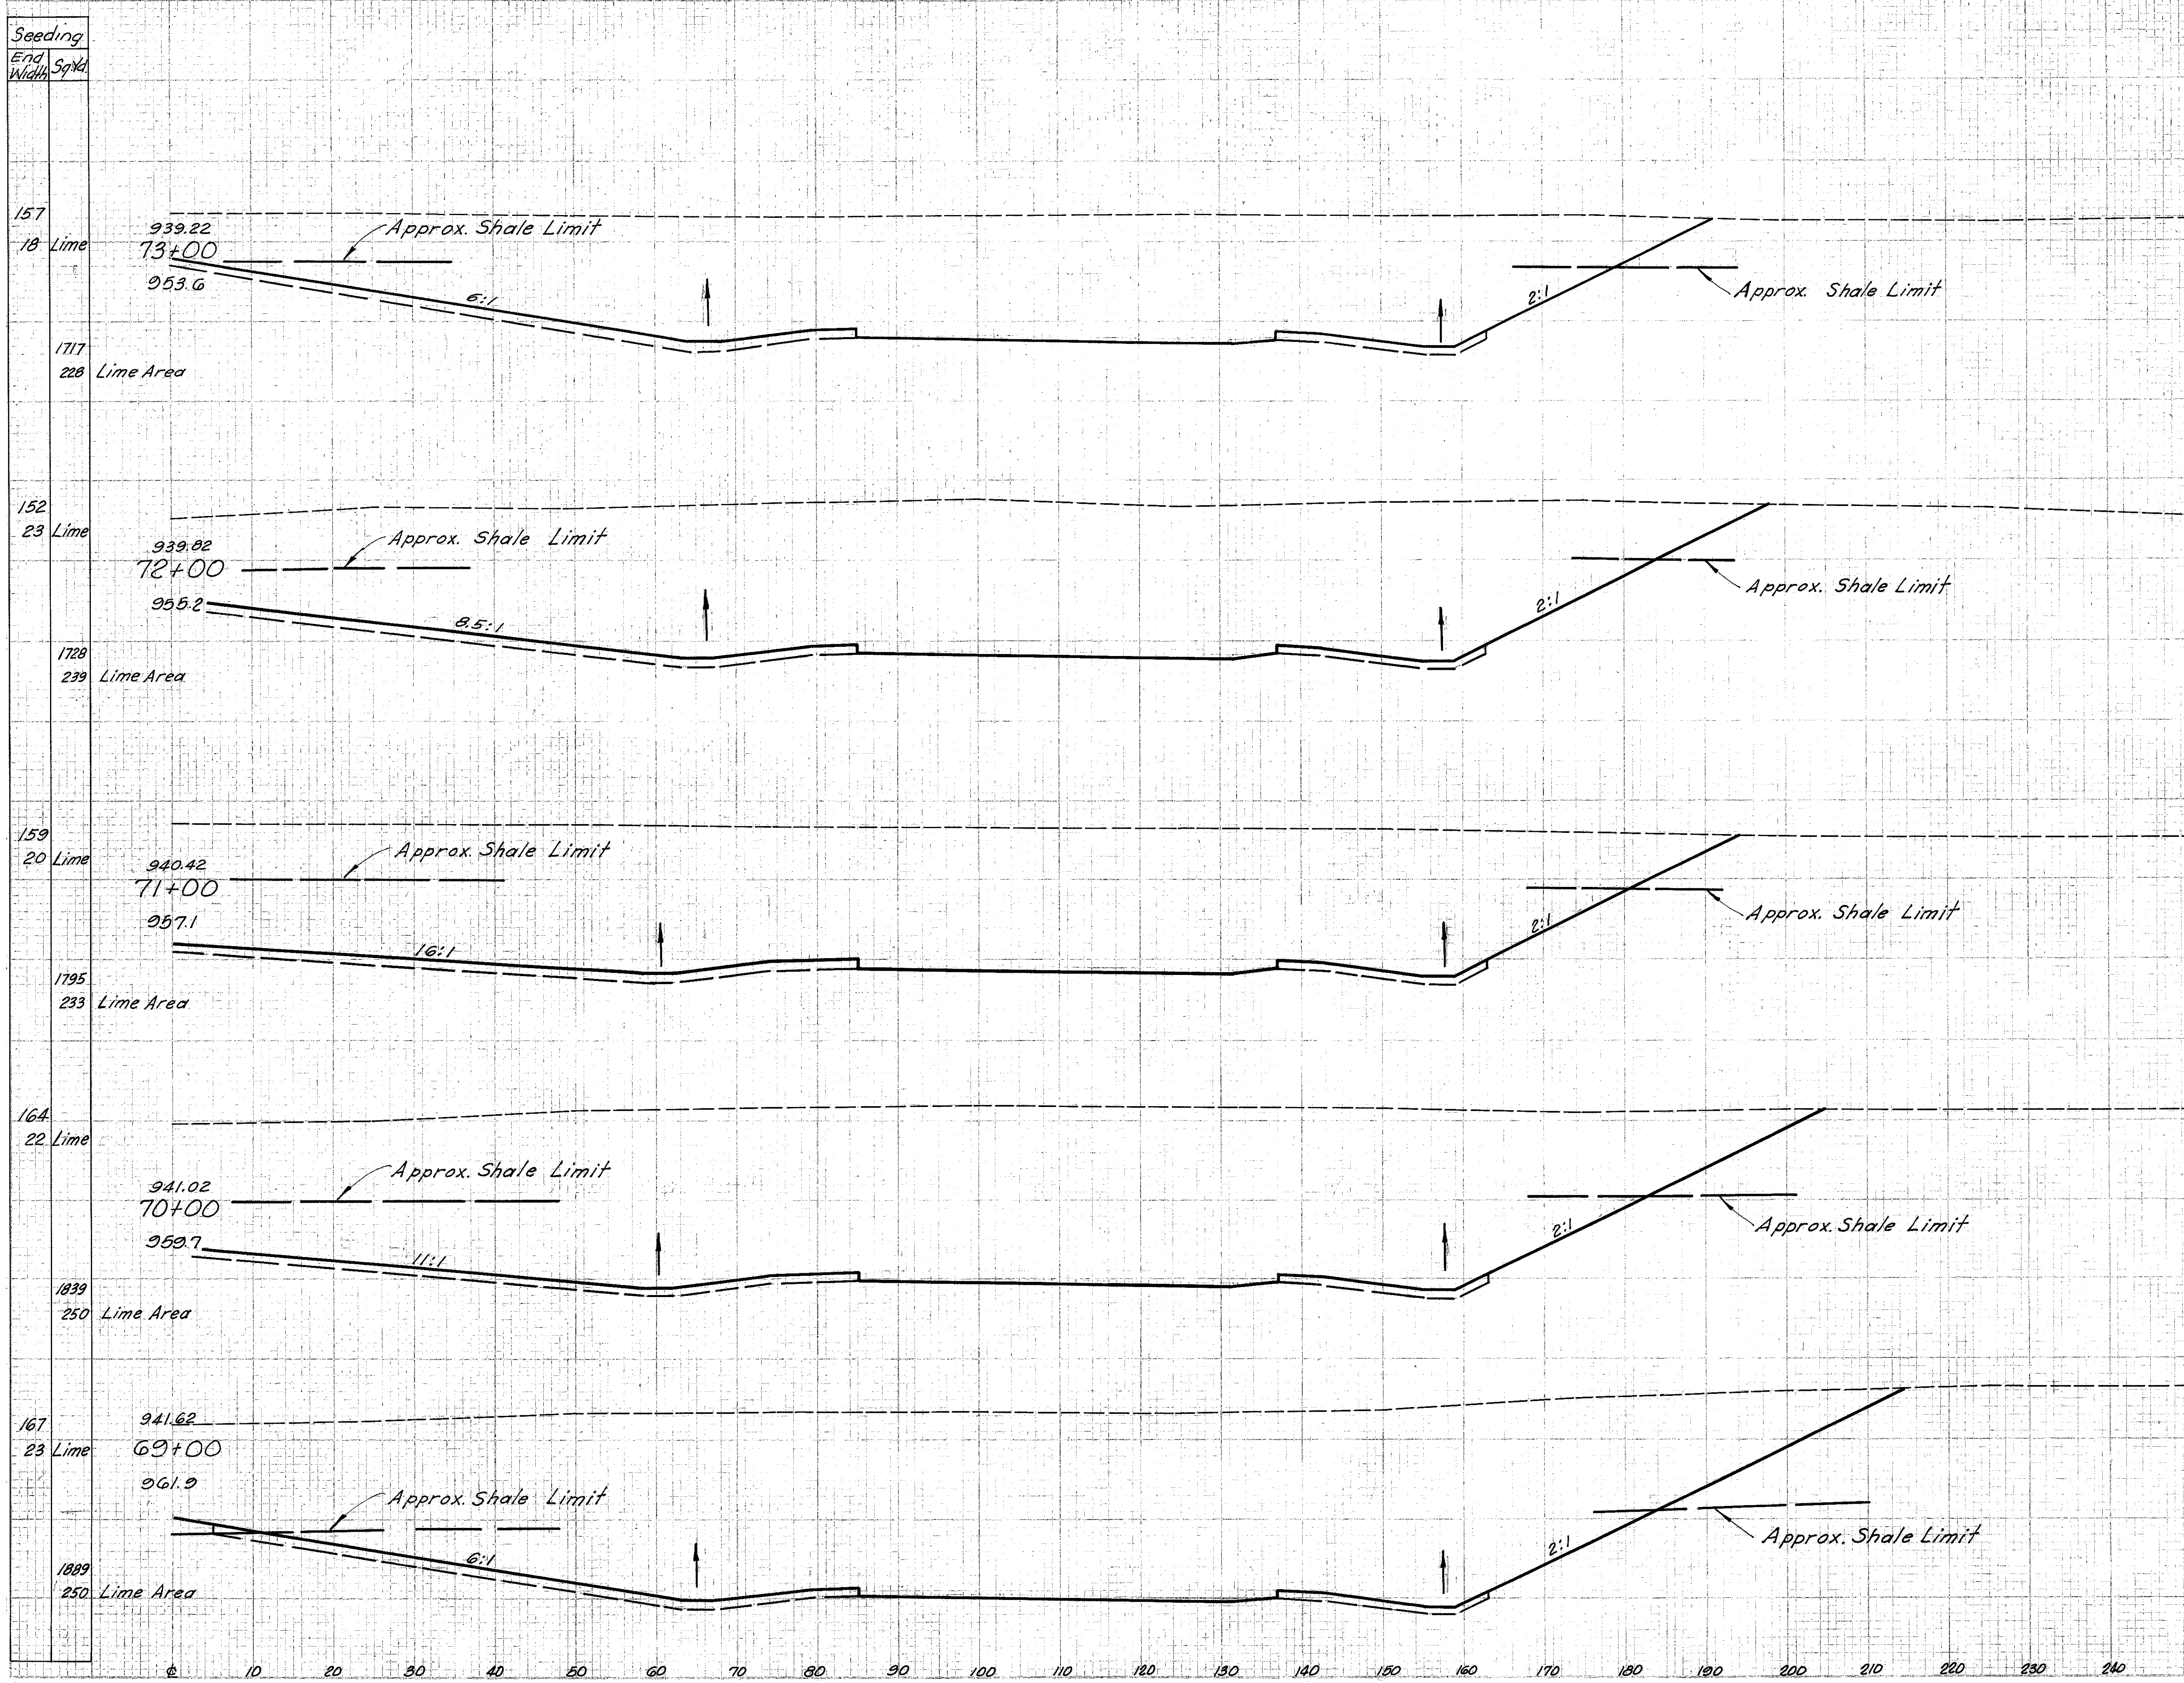

End Area	Volume	
	Cut	Fill
2540	0	
		10,752 0
3266	0	
		12,030 0
3230	0	
		13,333 0
4002	0	
		15,152 0
4180	0	
		16,639 0