


CUYAHOGA & LAKE COUNTIES  
 CUY-I-15.91  
 LAK-I-0.00

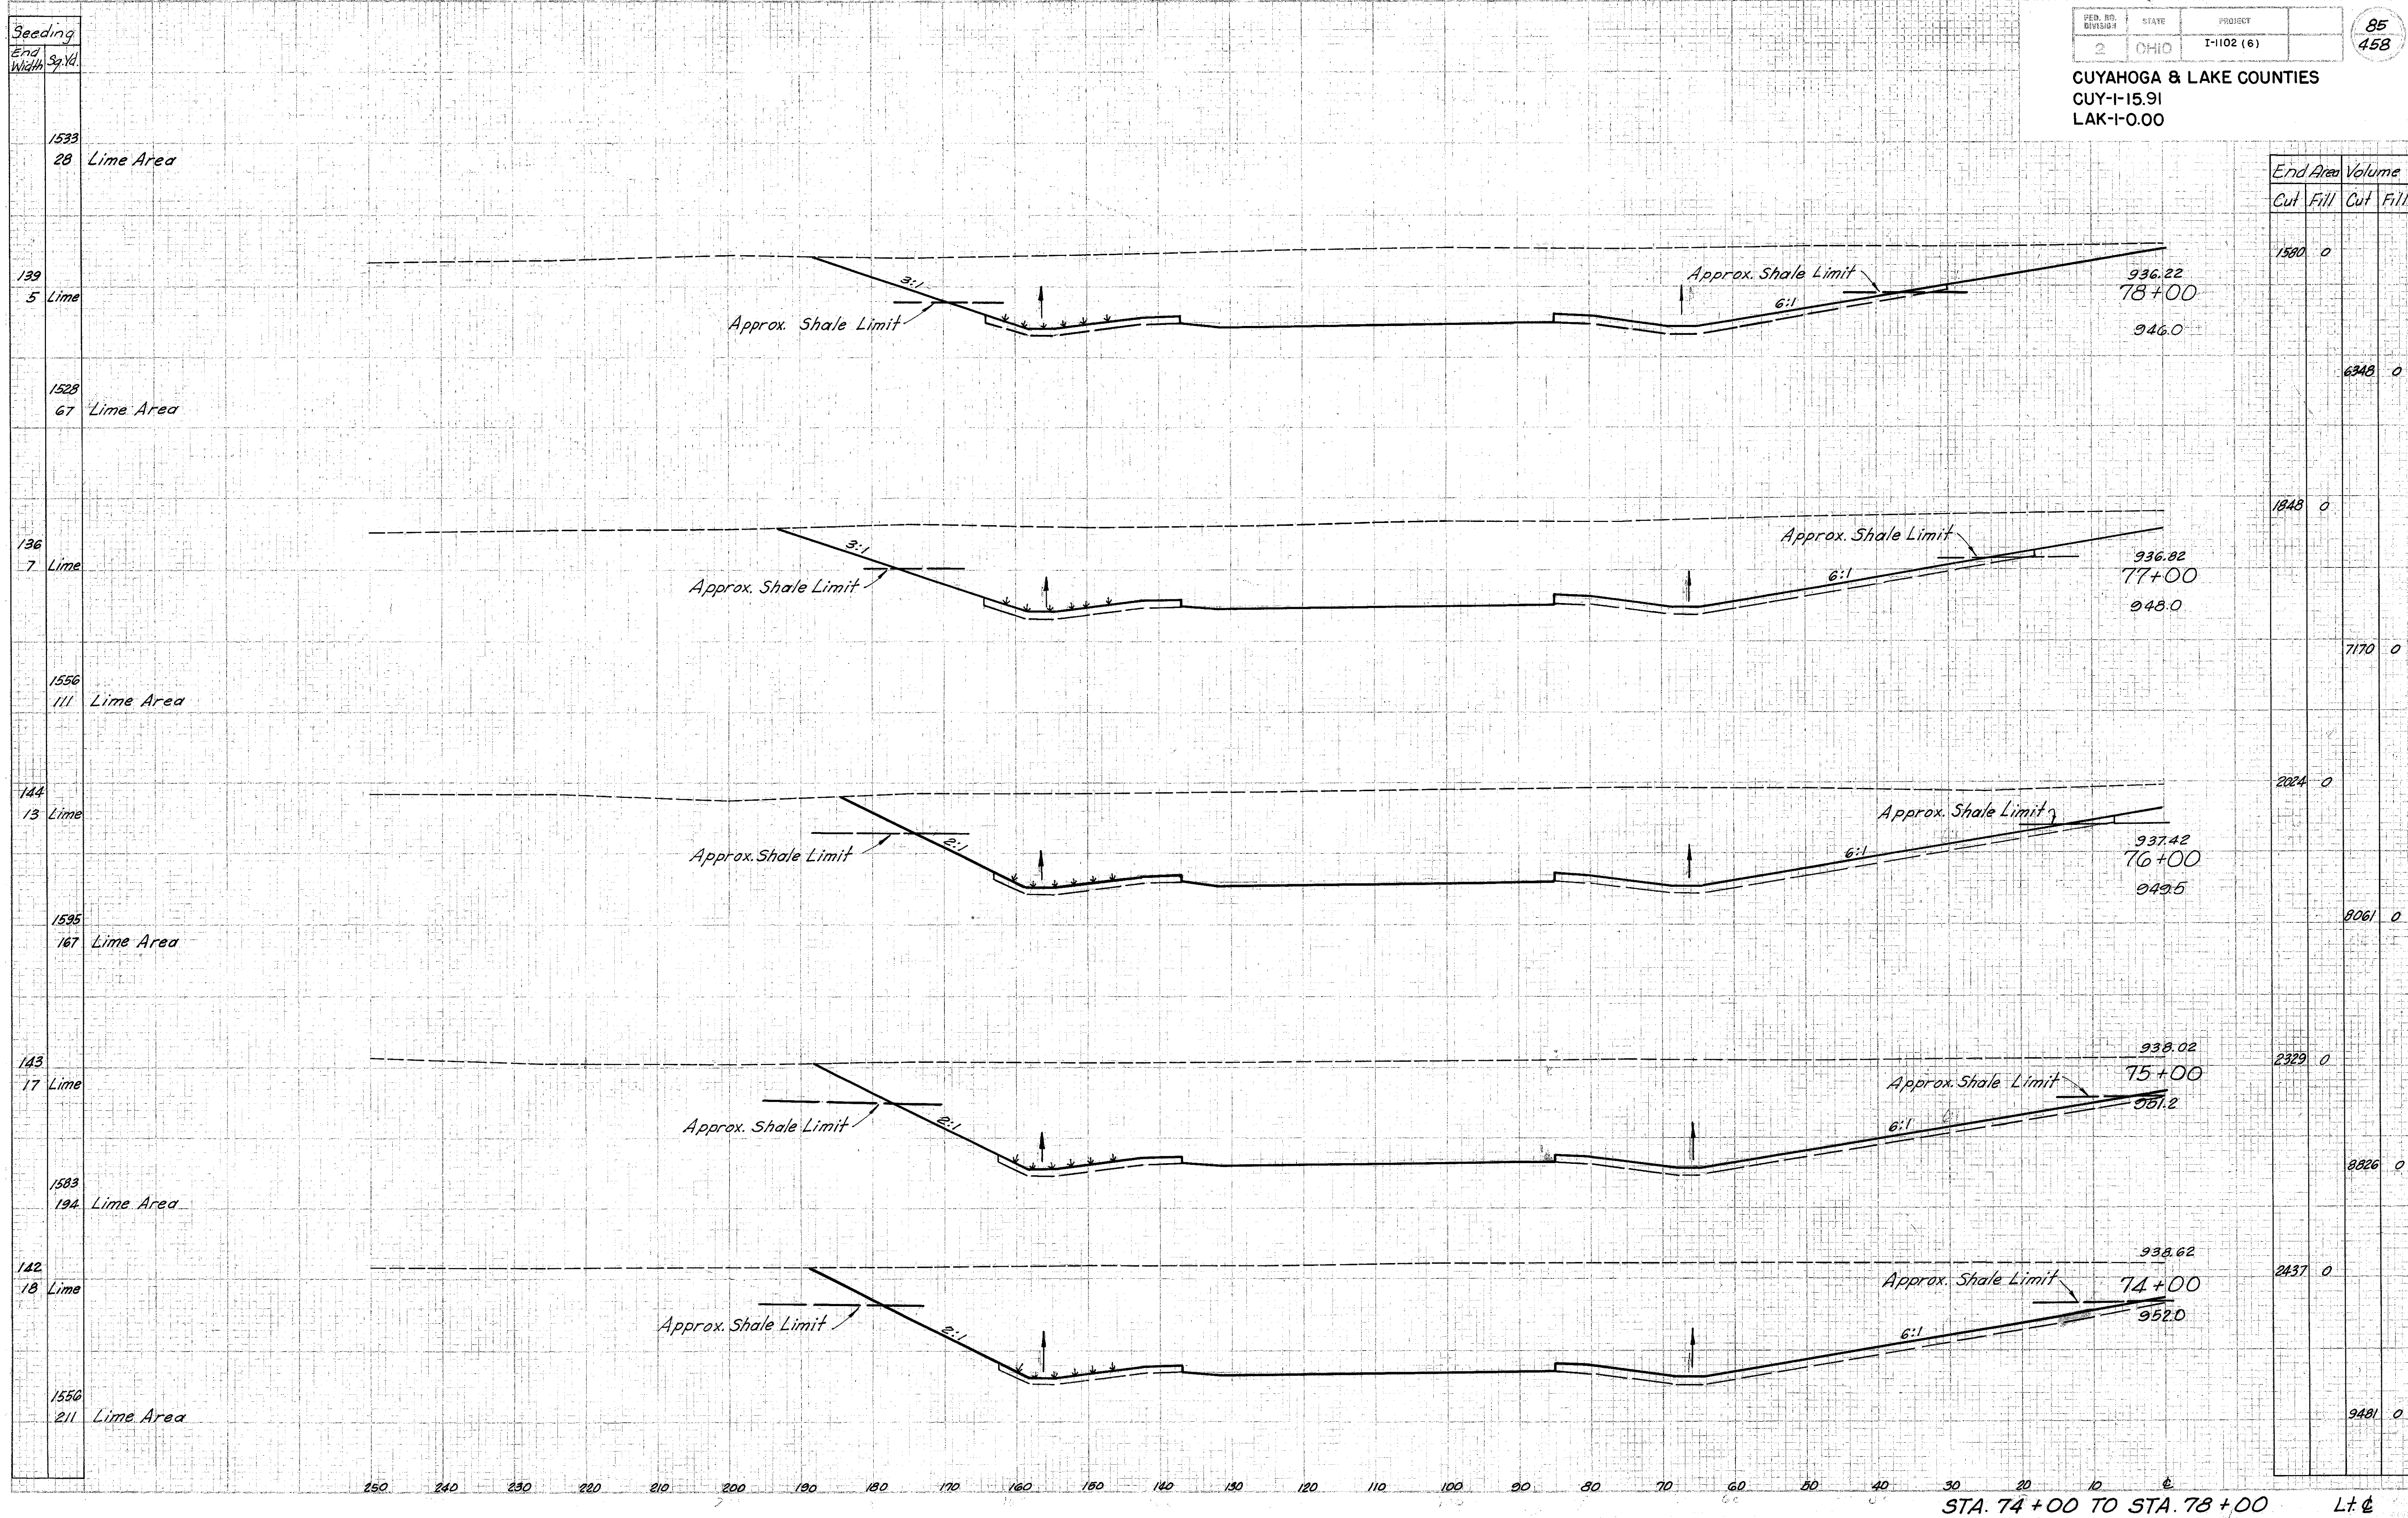

End Area	Volume	
	Cut	Fill
1580	0	
	6348	0
1848	0	
	7170	0
2024	0	
	8061	0
2329	0	
	8826	0
2437	0	
	9481	0