


Seeding
End
Width
Sq. Yd.

FED. RD. DISTRICT	STATE	PROJECT
2	OHIO	I-1102 (6)

87
458

CUYAHOGA & LAKE COUNTIES
CUY-1-15.91
LAK-1-0.00

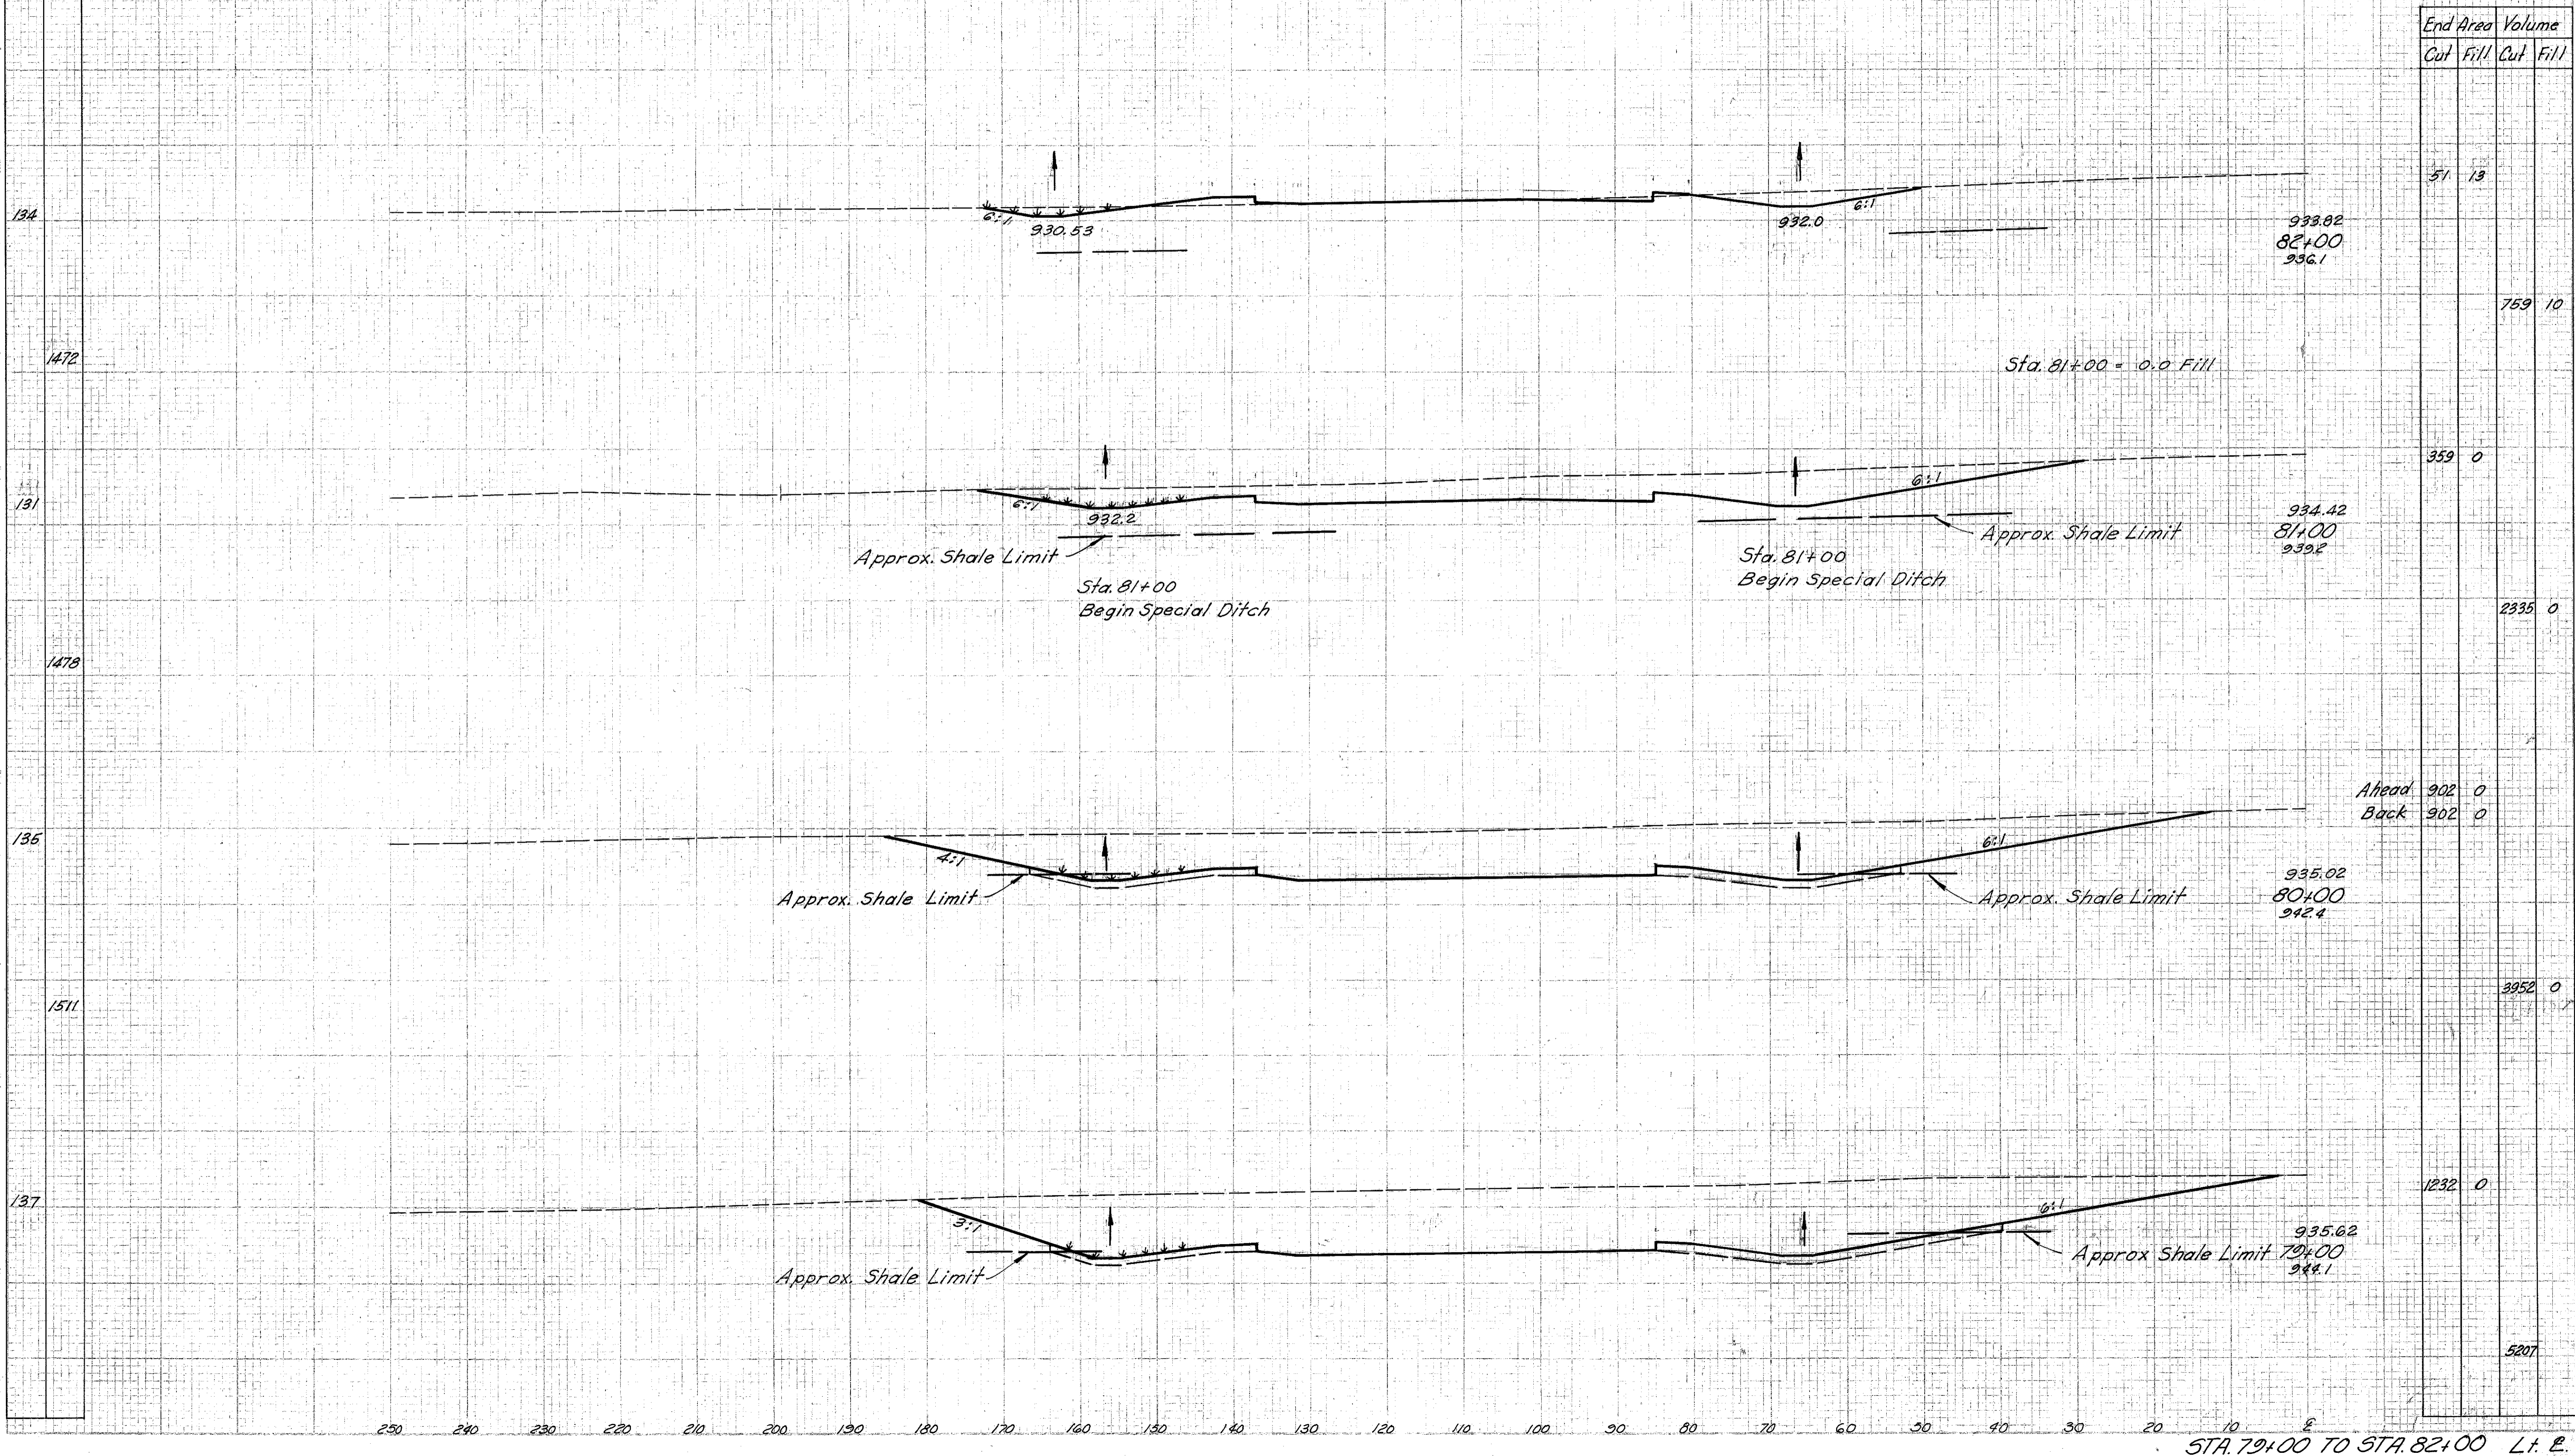

End Area		Volume	
Cut	Fill	Cut	Fill
51	13		
		759	10
359	0		
		2335	0
Ahead	902	0	
Back	902	0	
		3952	0
1232	0		
		5207	

STA. 79+00 TO STA. 82+00 L.F. E.