


Seeding
End
Width
Sq. Ft.

FED. RD. DIVISION	STATE	PROJECT	88 458
2	OHIO	I-1102 (6)	

CUYAHOGA & LAKE COUNTIES
CUI-I-15.91
LAK-I-0.00

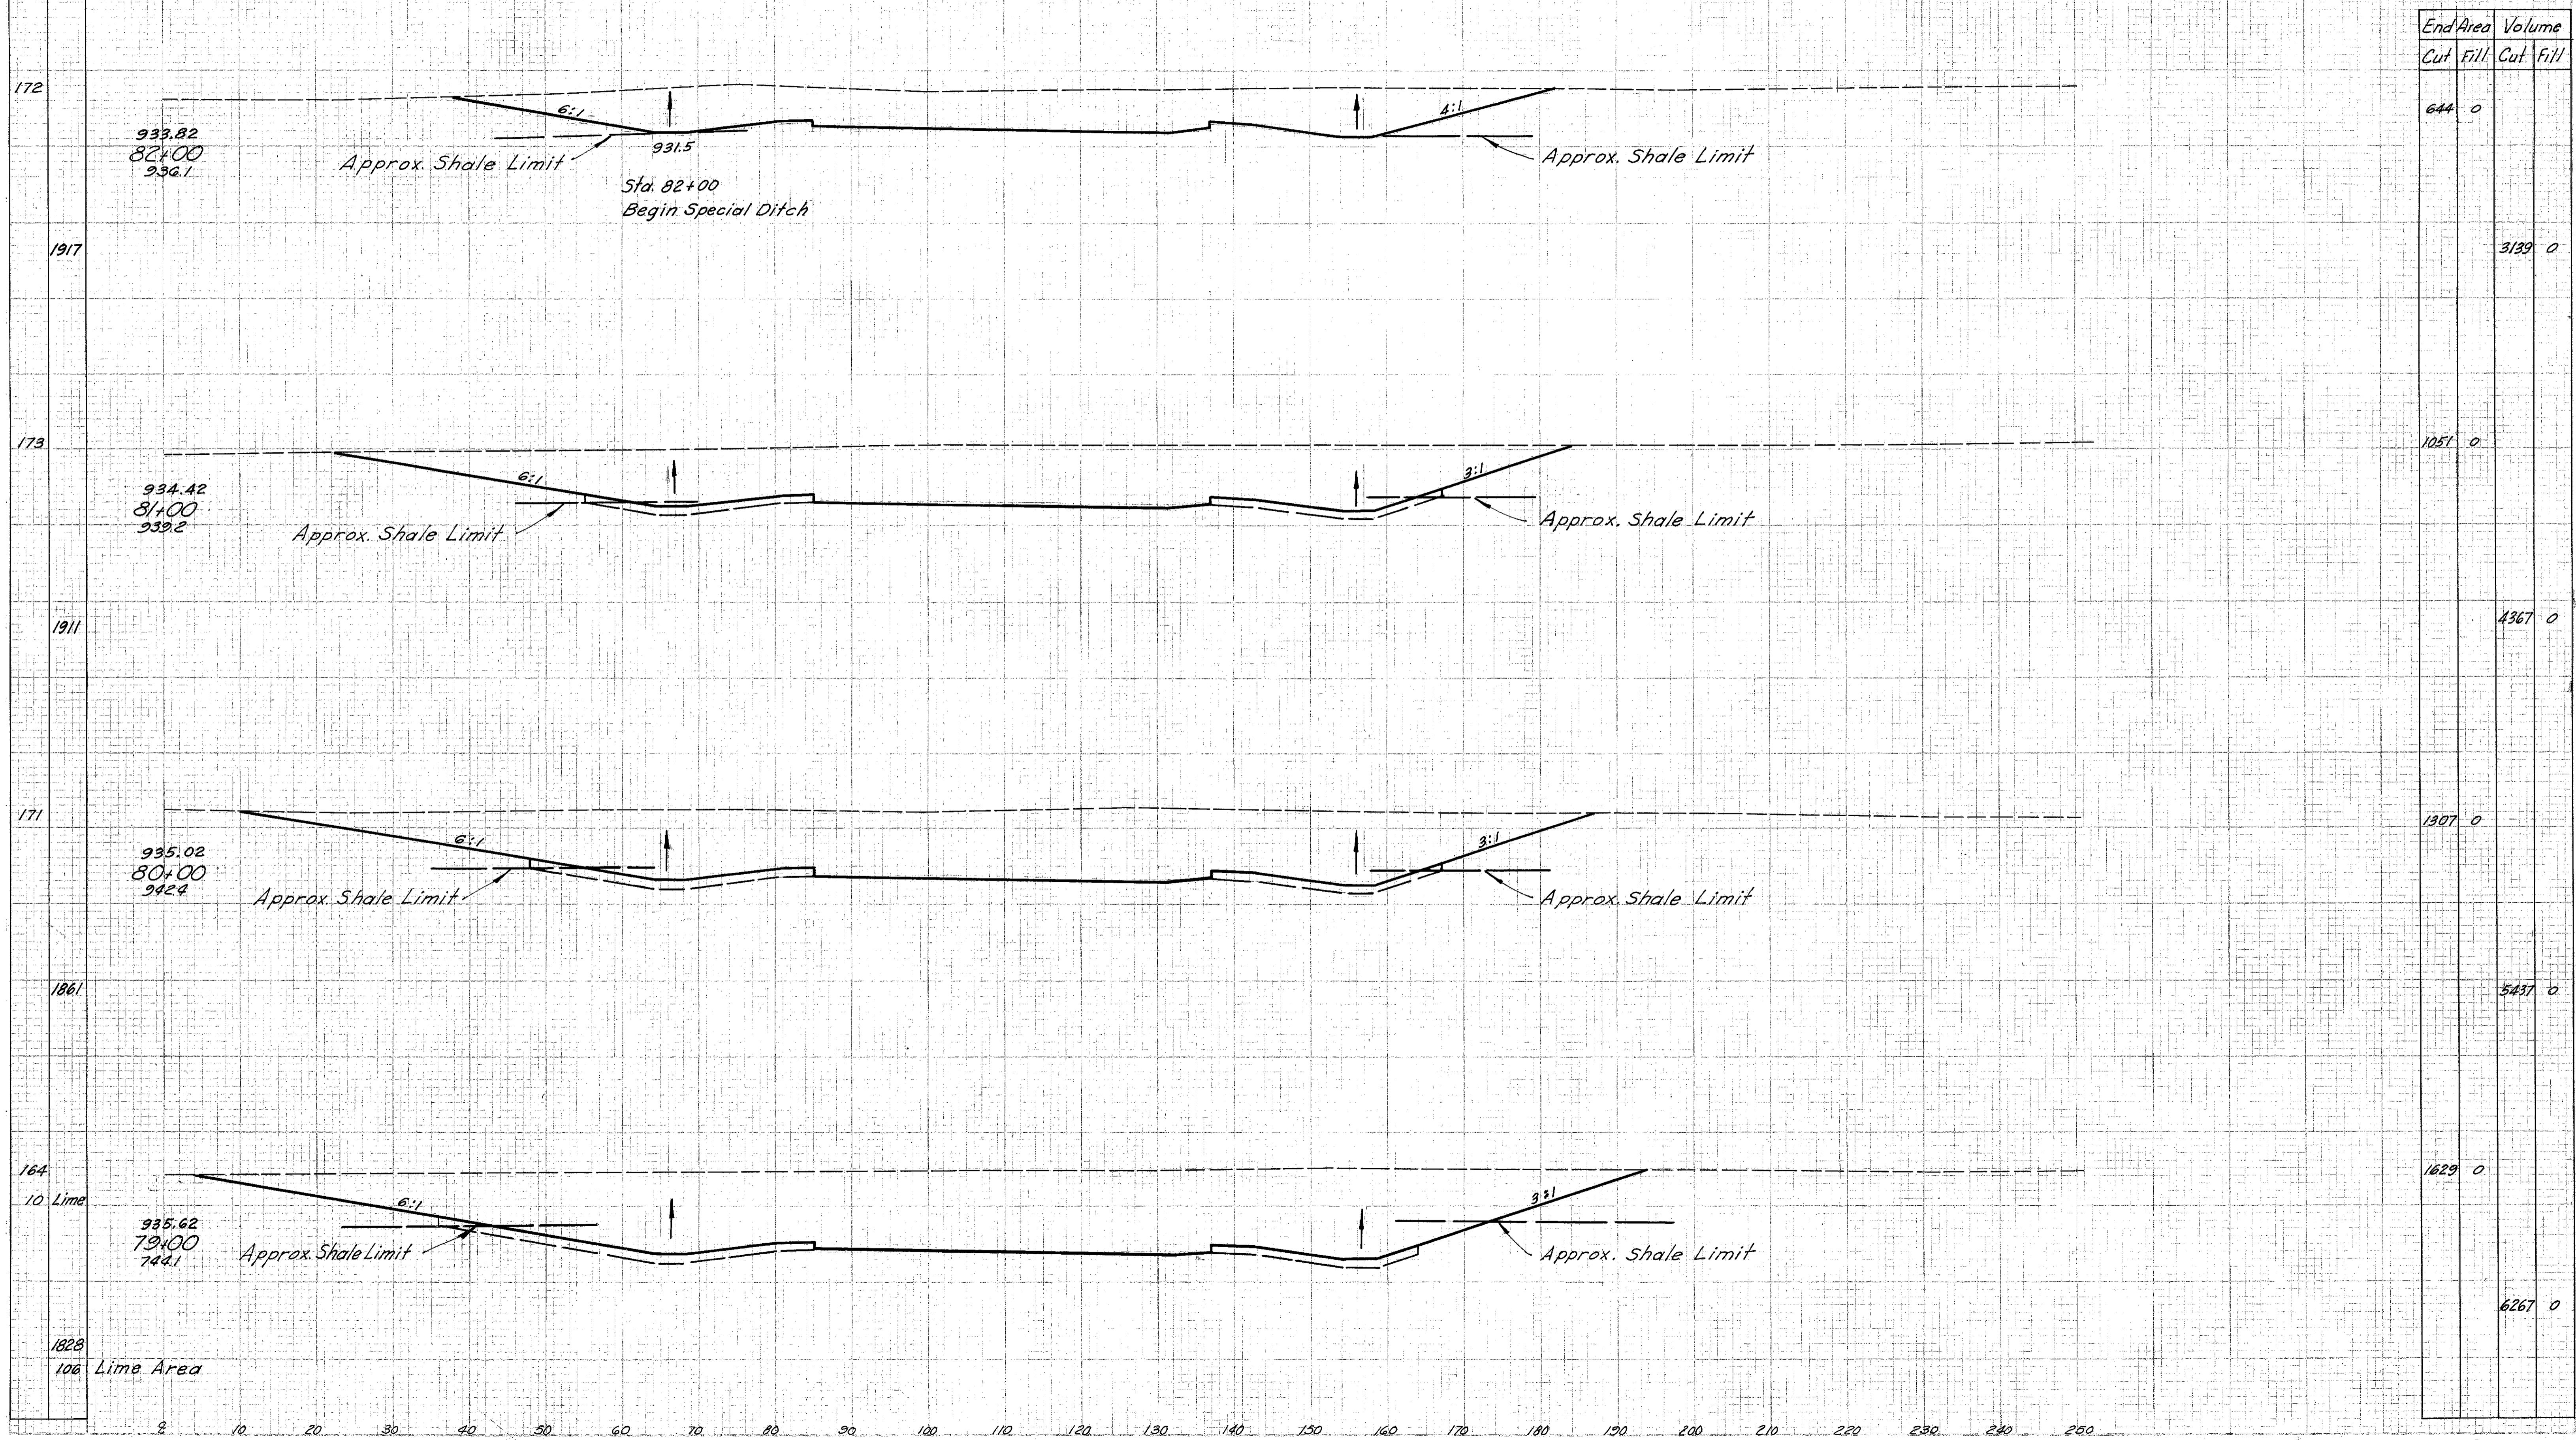

STA. 79+00 TO STA. 82+00 R. E.