


Seeding
End
Width Sp. Yd

NO. OF SHEET(S)	STATE	PROJECT
2	OHIO	I-1102 (6)

80
458

CUYAHOGA & LAKE COUNTIES
CUY-I-15.91
LAK-I-0.00

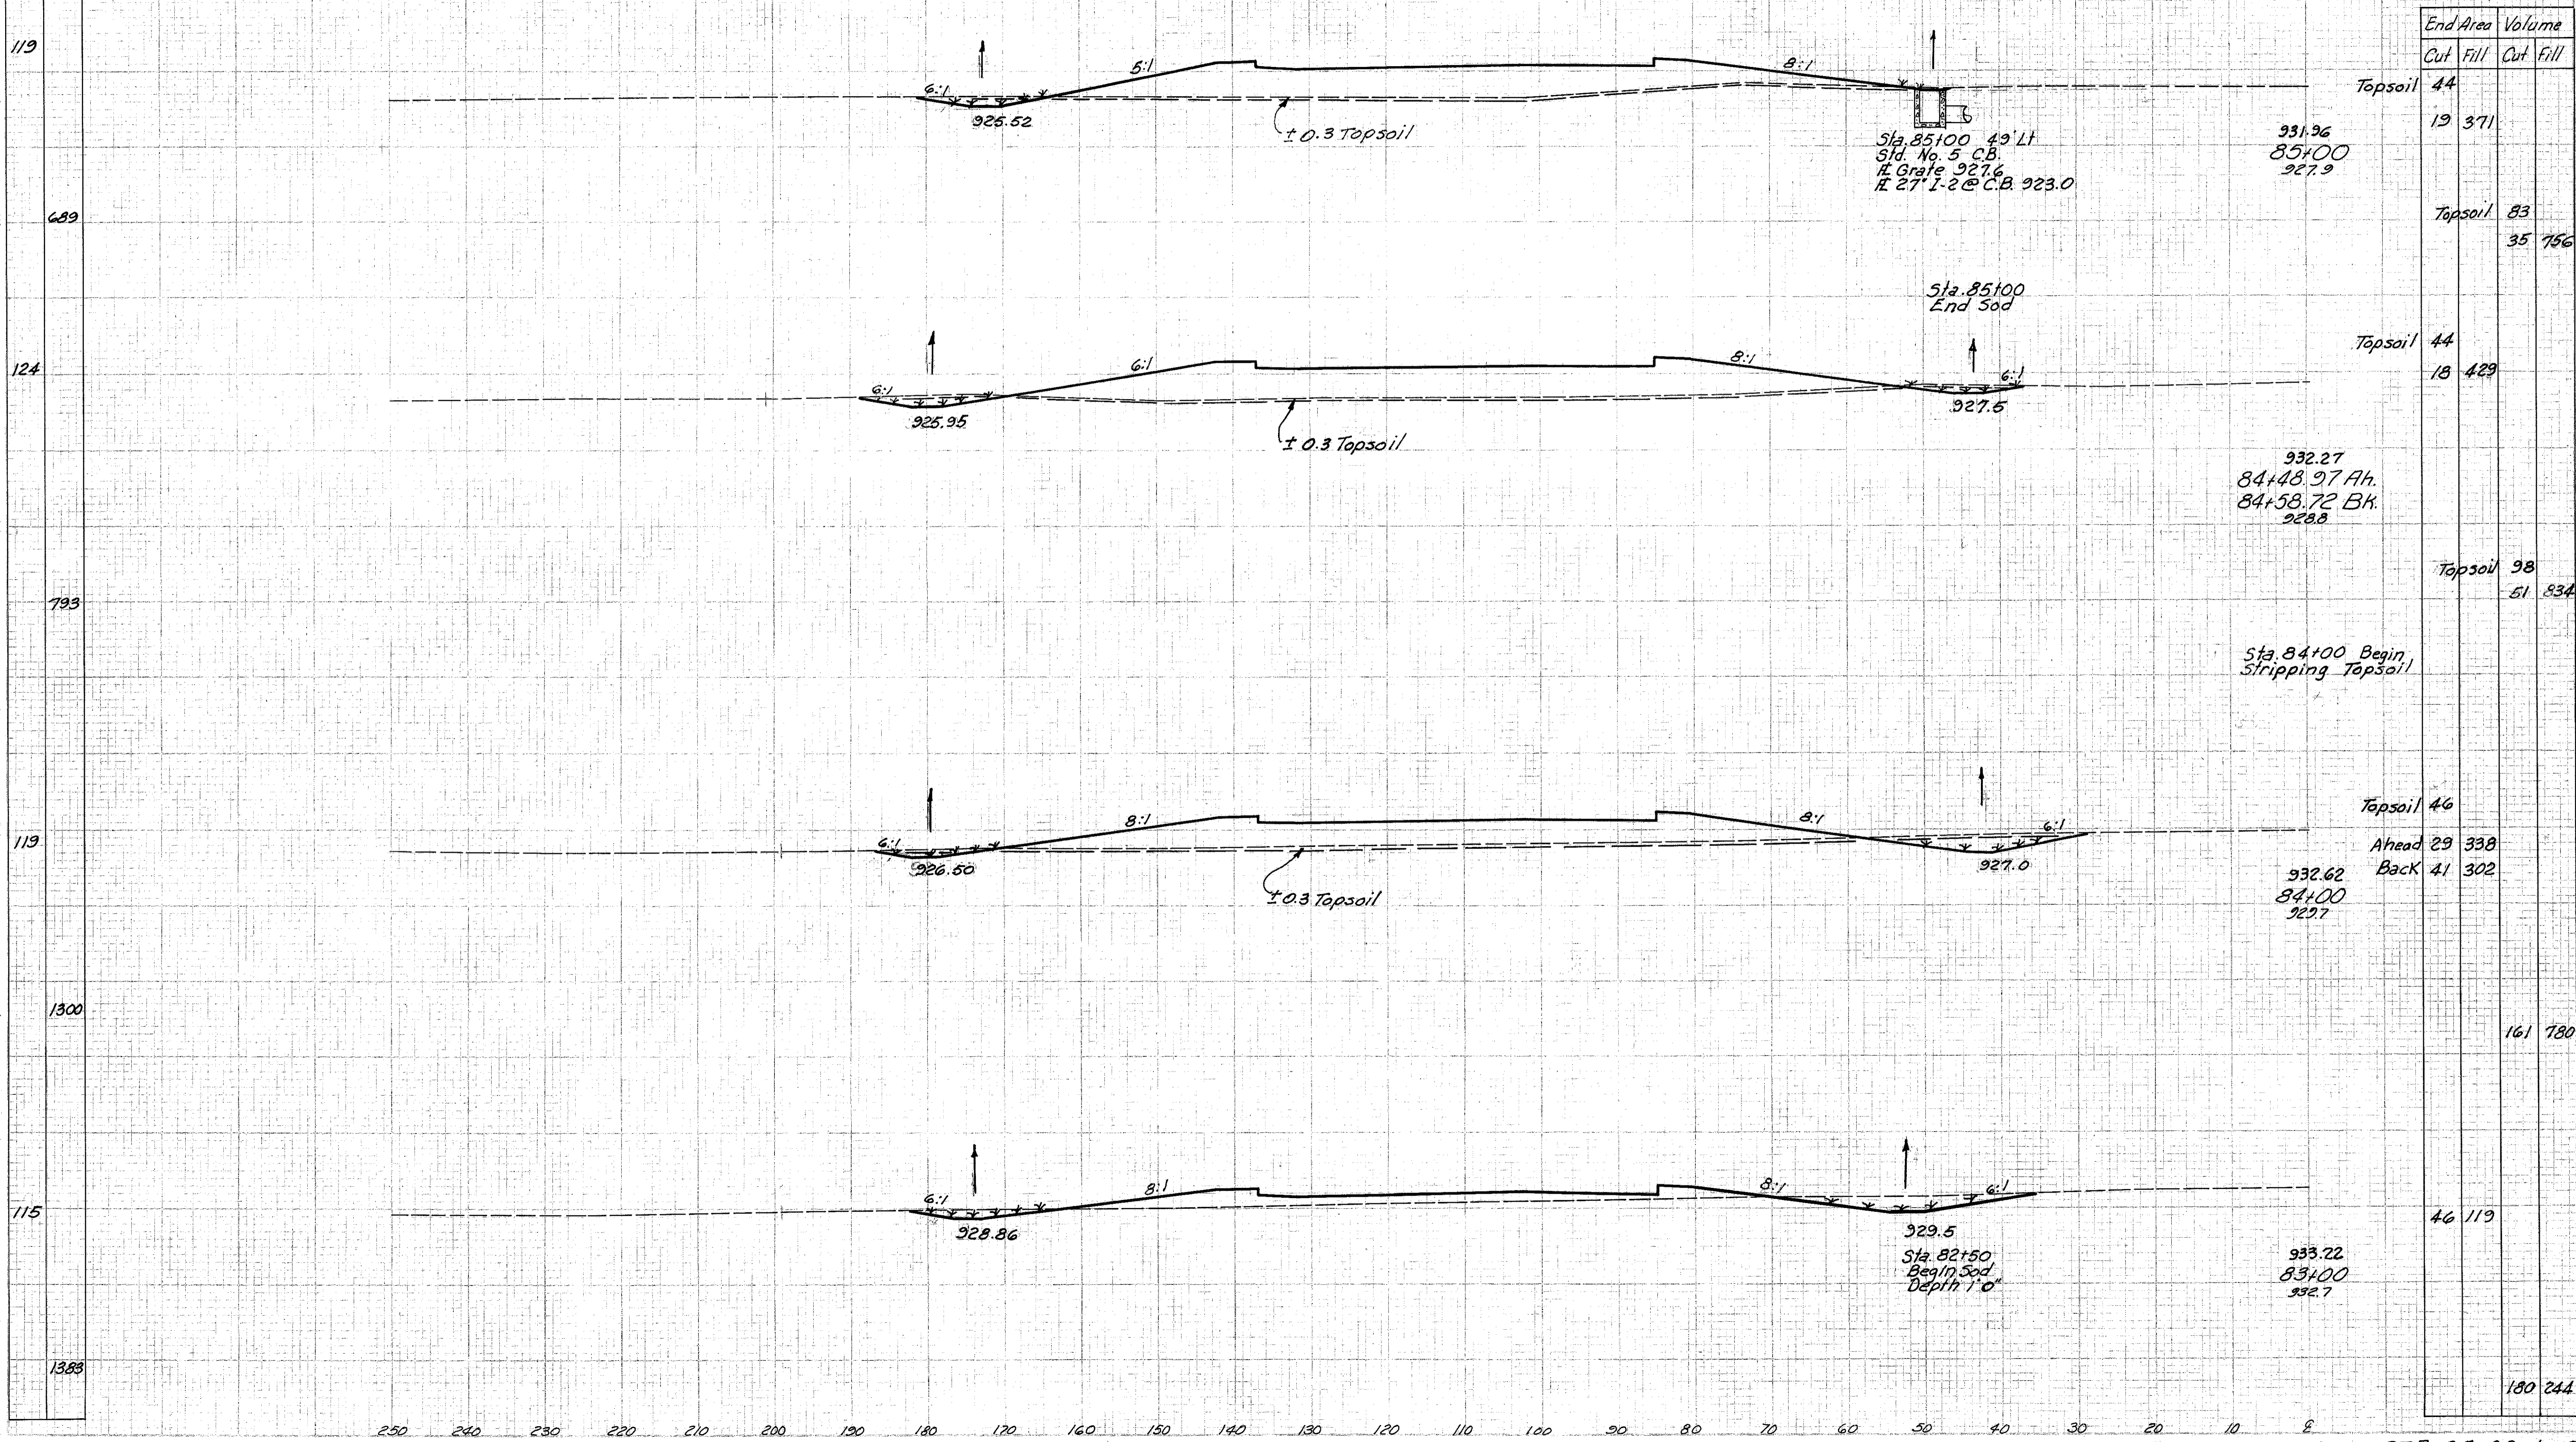

STA. 83+00 TO STA. 85+00 L.A.E.