


Seeding  
End Width Spd.

CUYAHOGA & LAKE COUNTIES  
CUY-1-15.91  
LAK-1-0.00

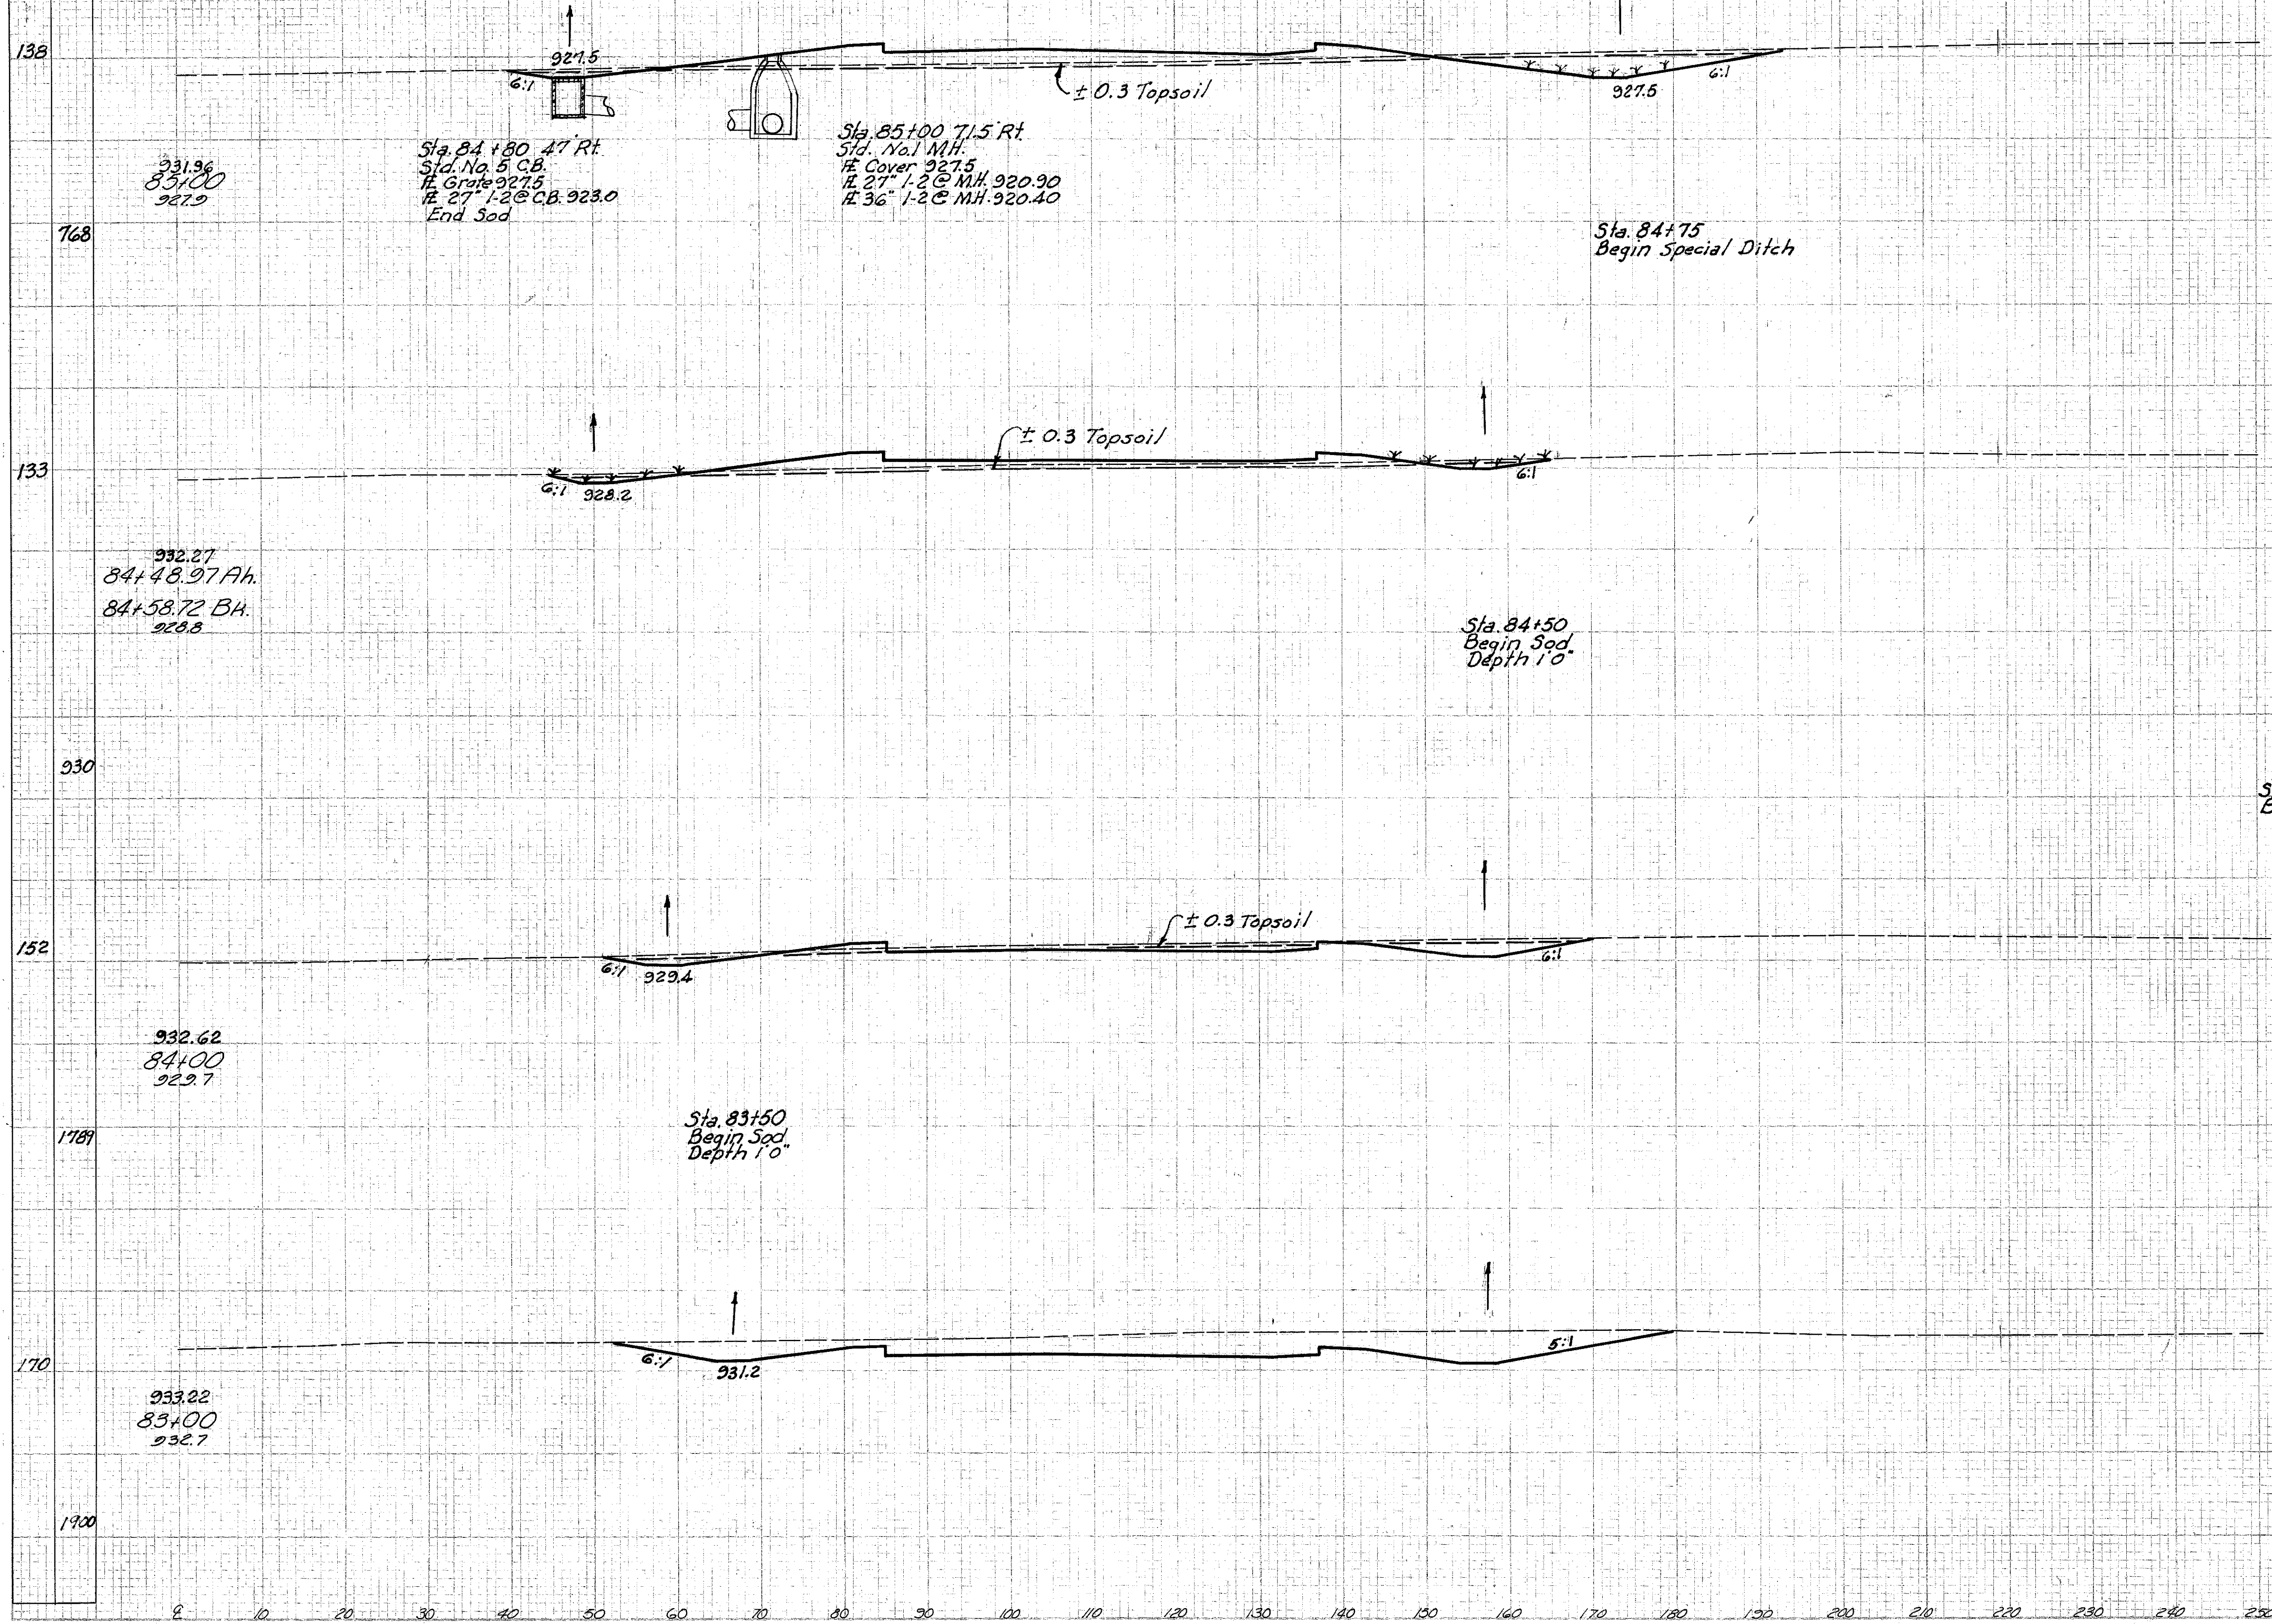

	End Area		Volume	
	Cut	Fill	Cut	Fill
Topsoil	44	71	147	
Topsoil	76	79	249	
Topsoil	36	15	117	
Topsoil	77	79	134	
Topsoil	35			
Ahead	58	6		
Back	93	4		
			669	7
	268	0		
			1689	0