


Seeding
End Width
Sq. Ft.
155
203
150
841
141
1545
137
1467
127
1367

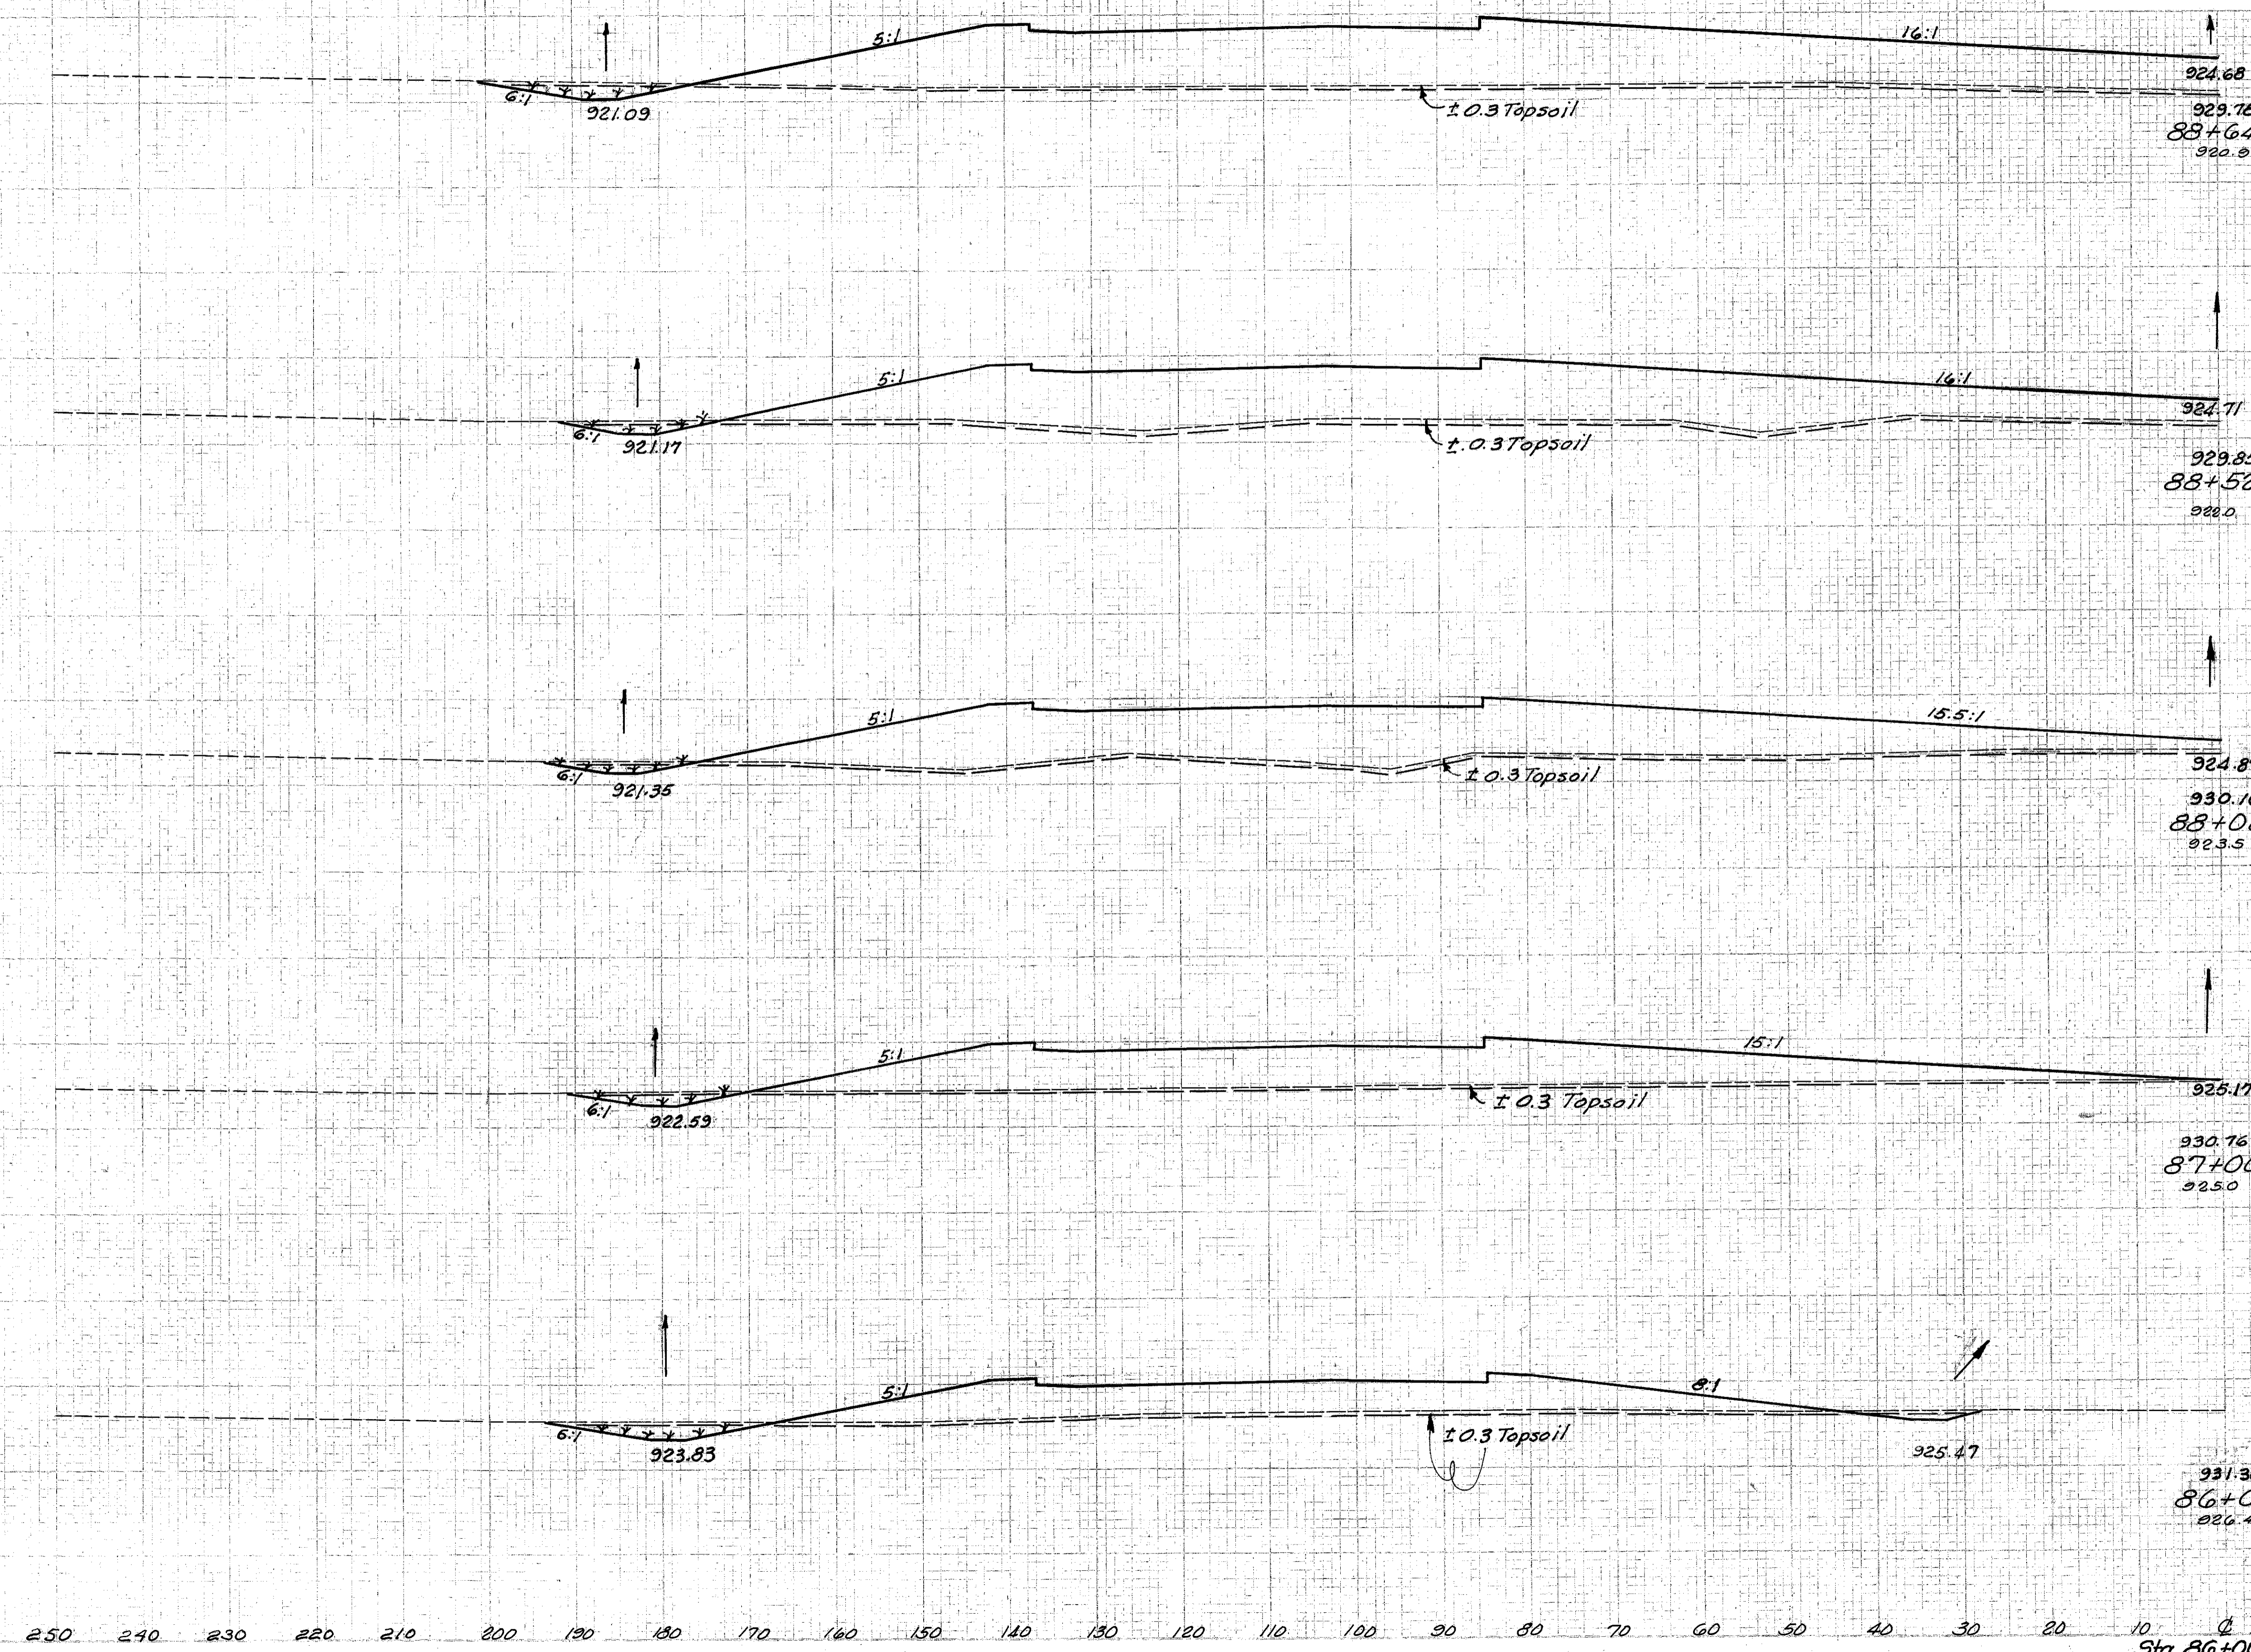

End Area	Volume
Cut	Fill
61	21
26	7
58	11
113	19
59	9
21	44
55	15
193	80
49	28

250 240 230 220 210 200 190 180 170 160 150 140 130 120 110 100 90 80 70 60 50 40 30 20 10 0
 Sta. 86+00 To Sta. 88+00