


Seeding End Width Sq. Yd.
153
203
152
887
155
1722
155
1606
134
1511

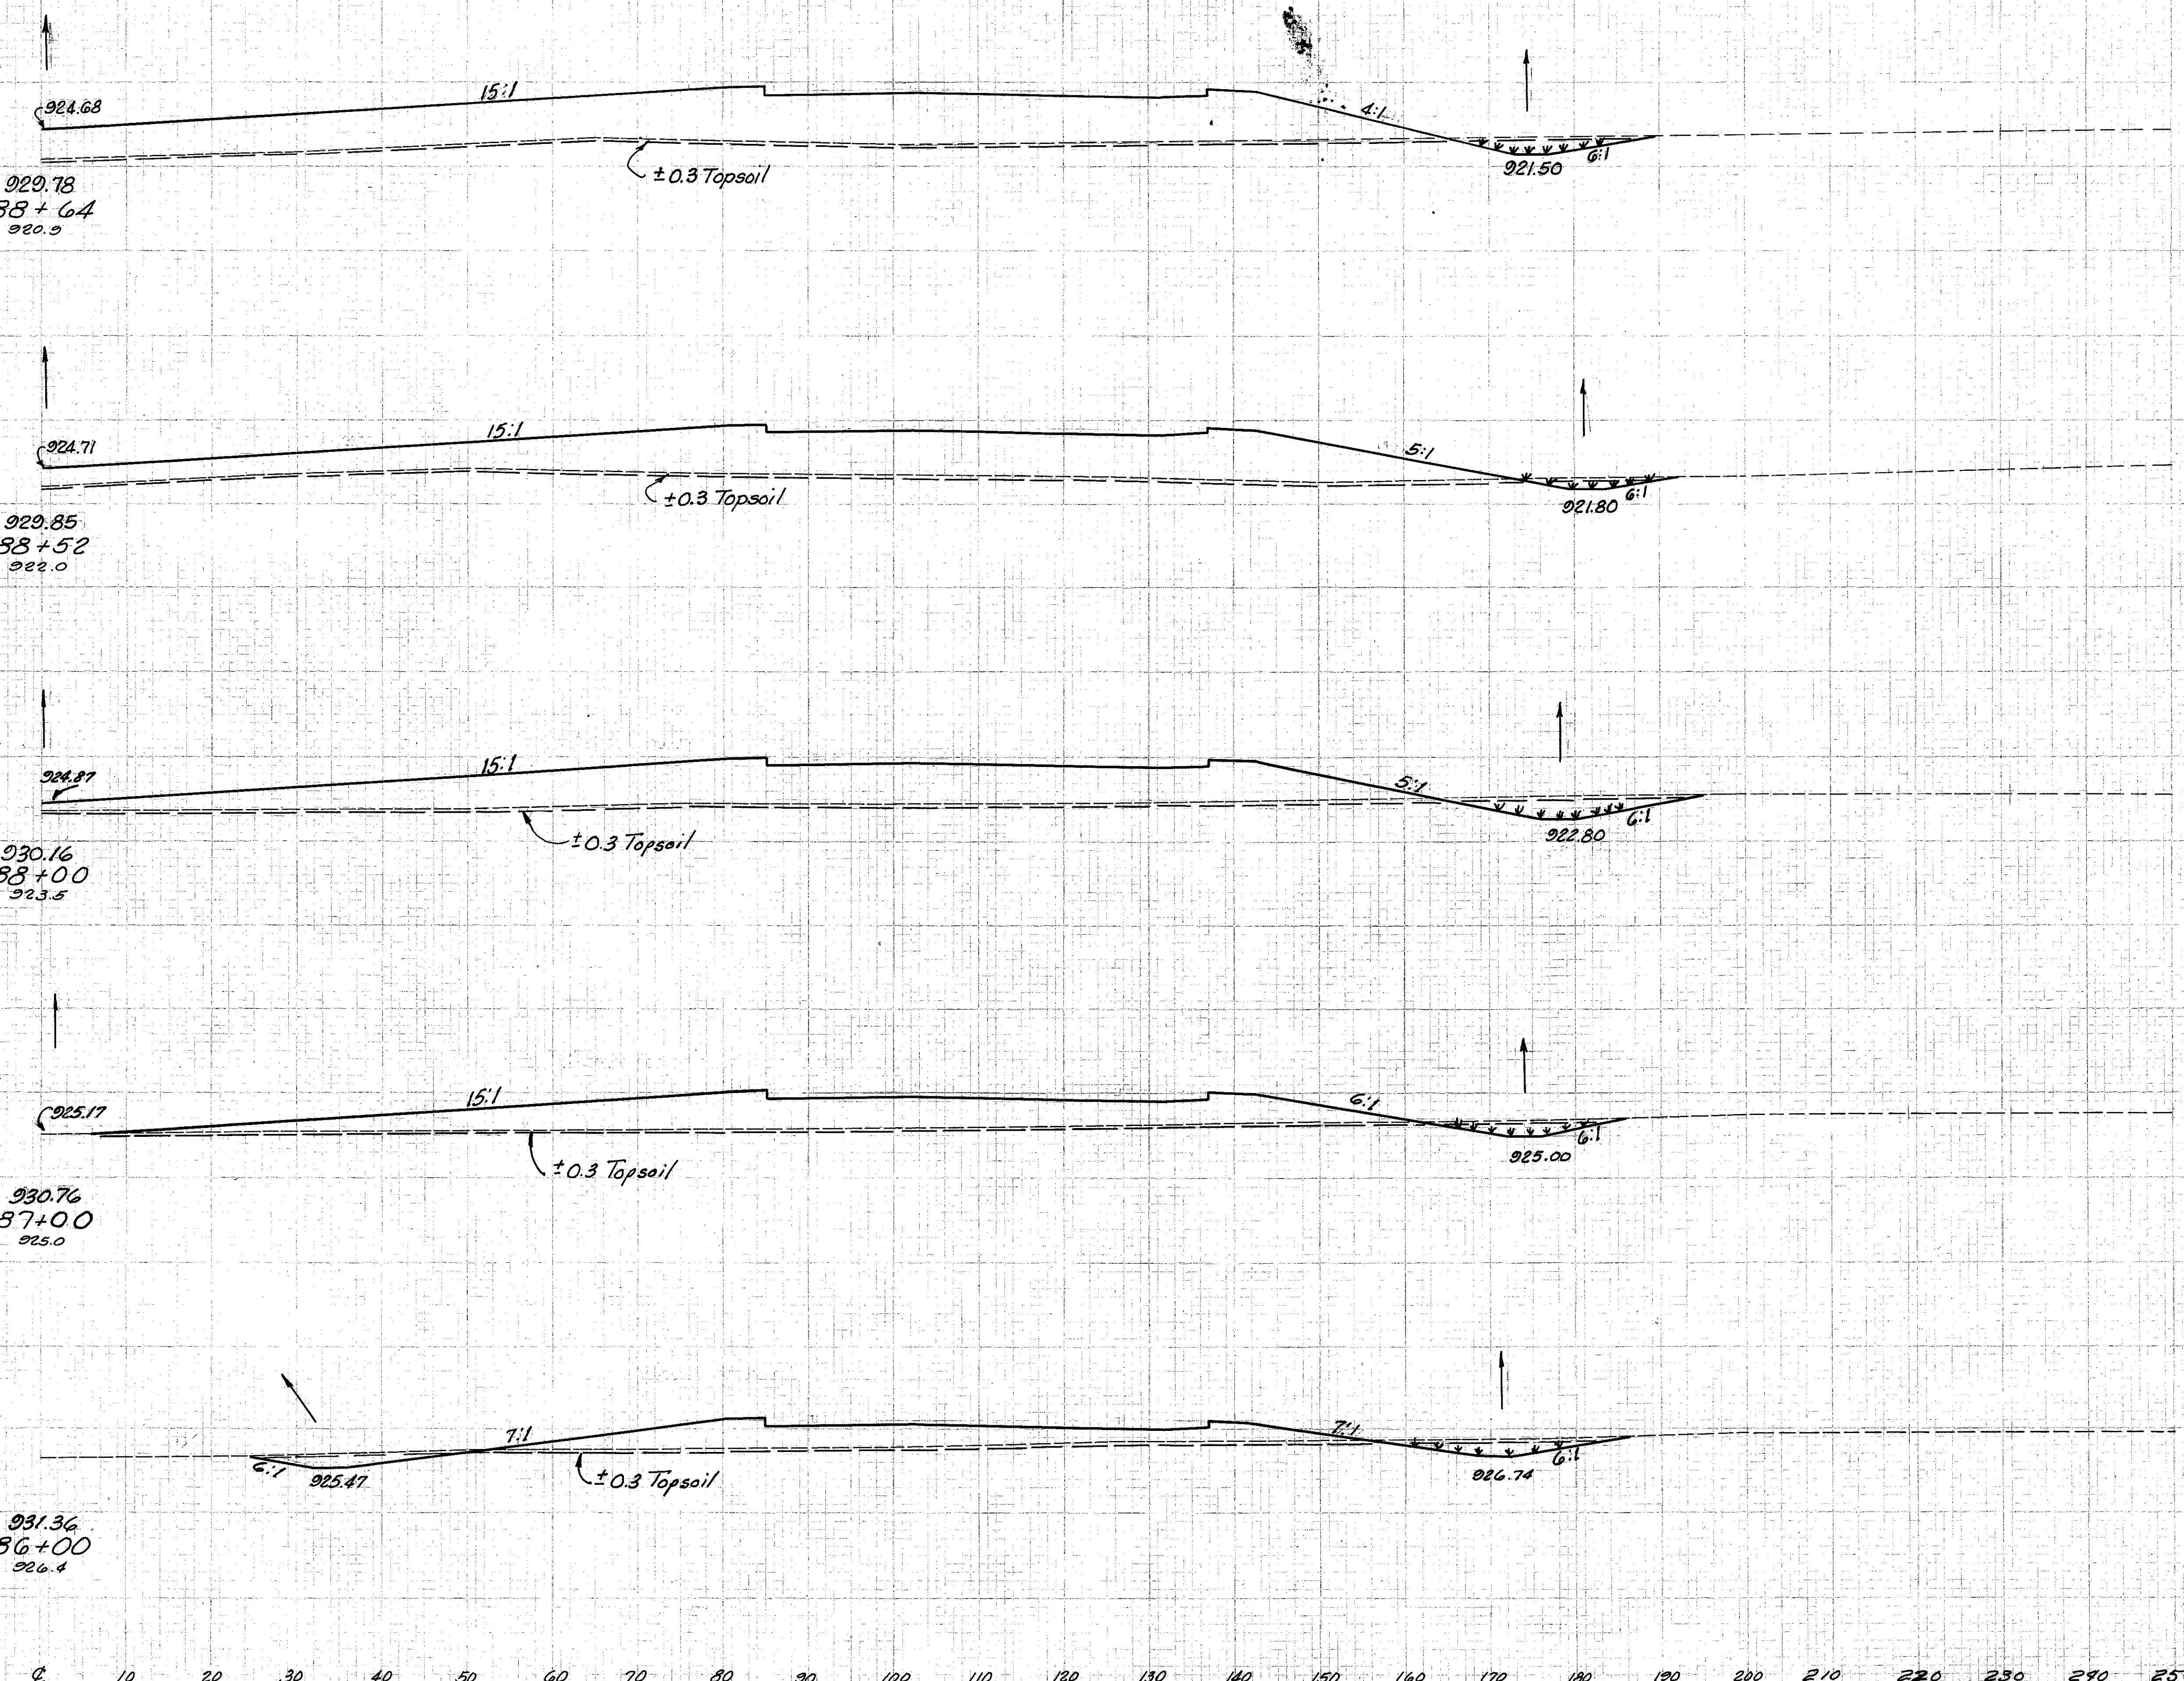

	End Area		Volume	
	Cut	Fill	Cut	Fill
Topsoil	57	25	853	
Topsoil	26	8	355	
Topsoil	58	12	743	
Topsoil	113	52	1333	
Topsoil	59	42	641	
Topsoil	209	107	2043	
Topsoil	54	16	462	
Topsoil	189		117	1300
Topsoil	48	47	240	
Topsoil	170		219	717