


CUYAHOGA & LAKE COUNTIES
 CUY-I-15.91
 LAK-I-000

Seeding	End Width	Sq. Yds.
	156	
	347	
	156	
	484	
	155	
	881	
	150	
	406	
	154	
	206	

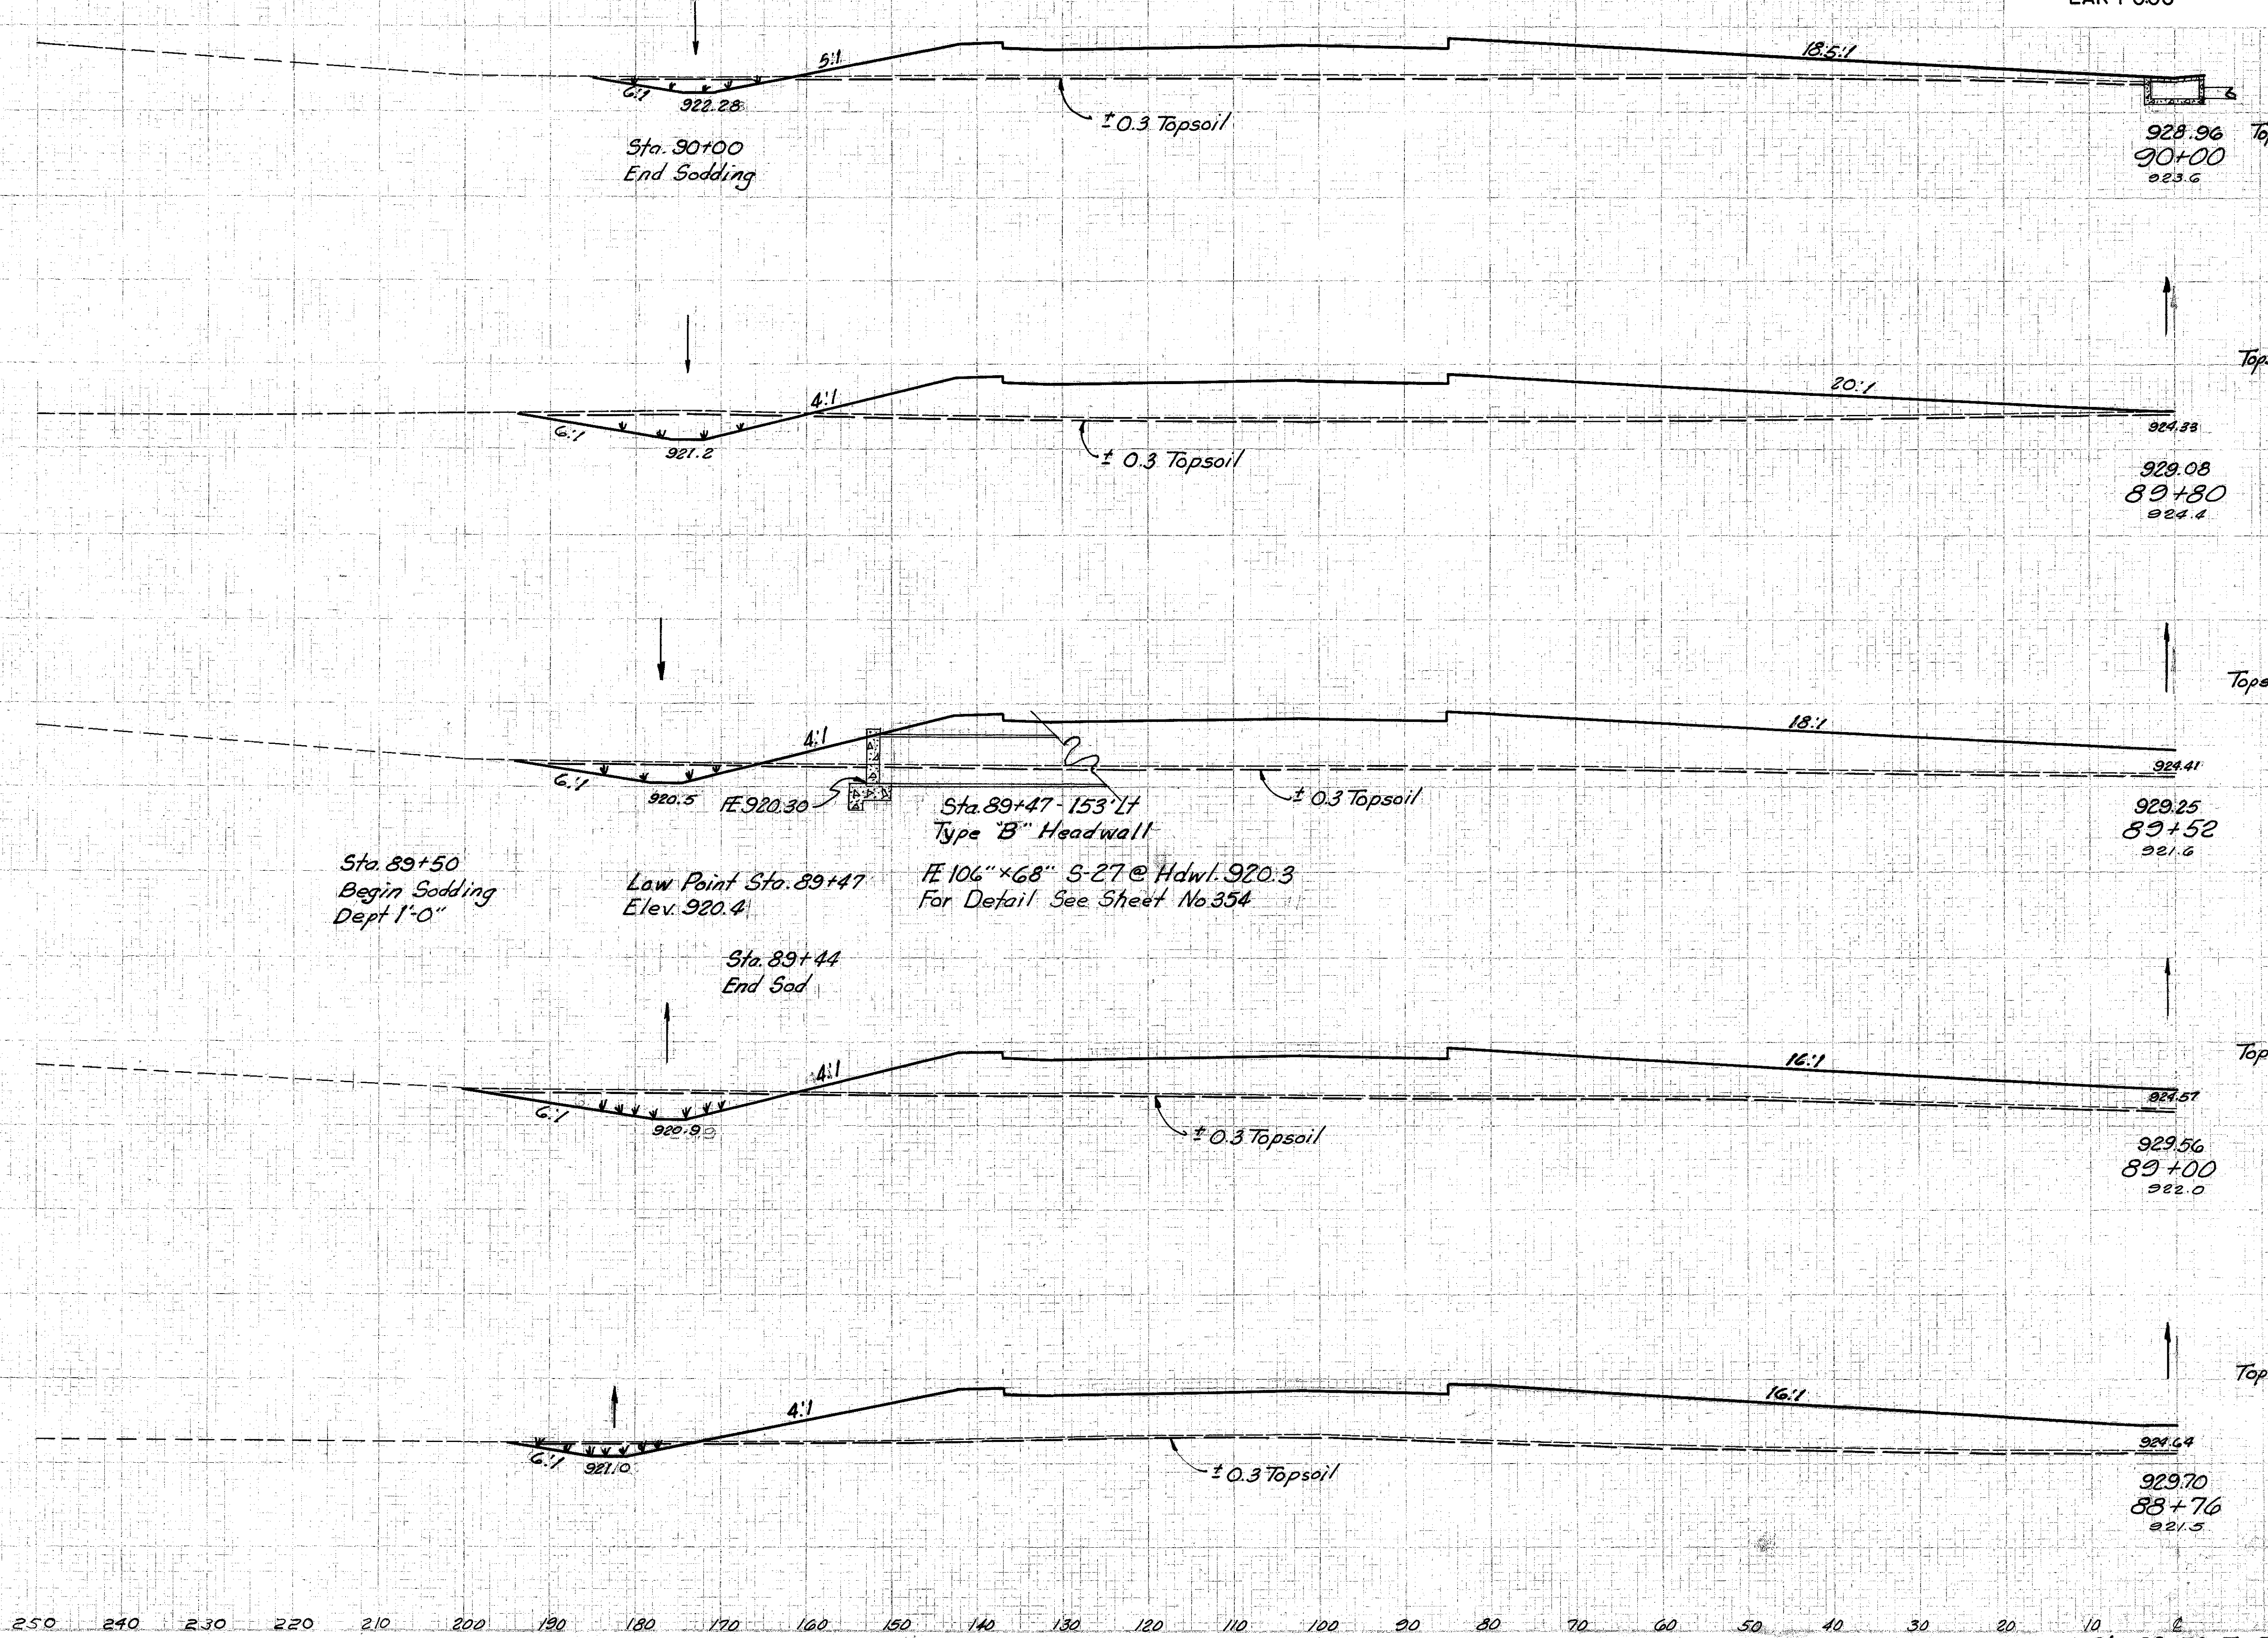

End Area		Volume	
Cut	Fill	Cut	Fill
56	17	457	
Topsoil			
43	27	377	
Topsoil			
60	55	562	
Topsoil			
62	44	732	
Topsoil			
59	31	820	
Topsoil			
115	23	1462	
Topsoil			
60	66	669	
Topsoil			
53	36	678	
Topsoil			
59	16	856	
Topsoil			
27	8	419	

250 240 230 220 210 200 190 180 170 160 150 140 130 120 110 100 90 80 70 60 50 40 30 20 10 0
 Sta. 88+76 To Sta. 90+00 Lt. E