


Seeding
End
Width Sq. Yd.

CUYAHOGA & LAKE COUNTIES
CUI-I-15.91
LAK-I-0.00

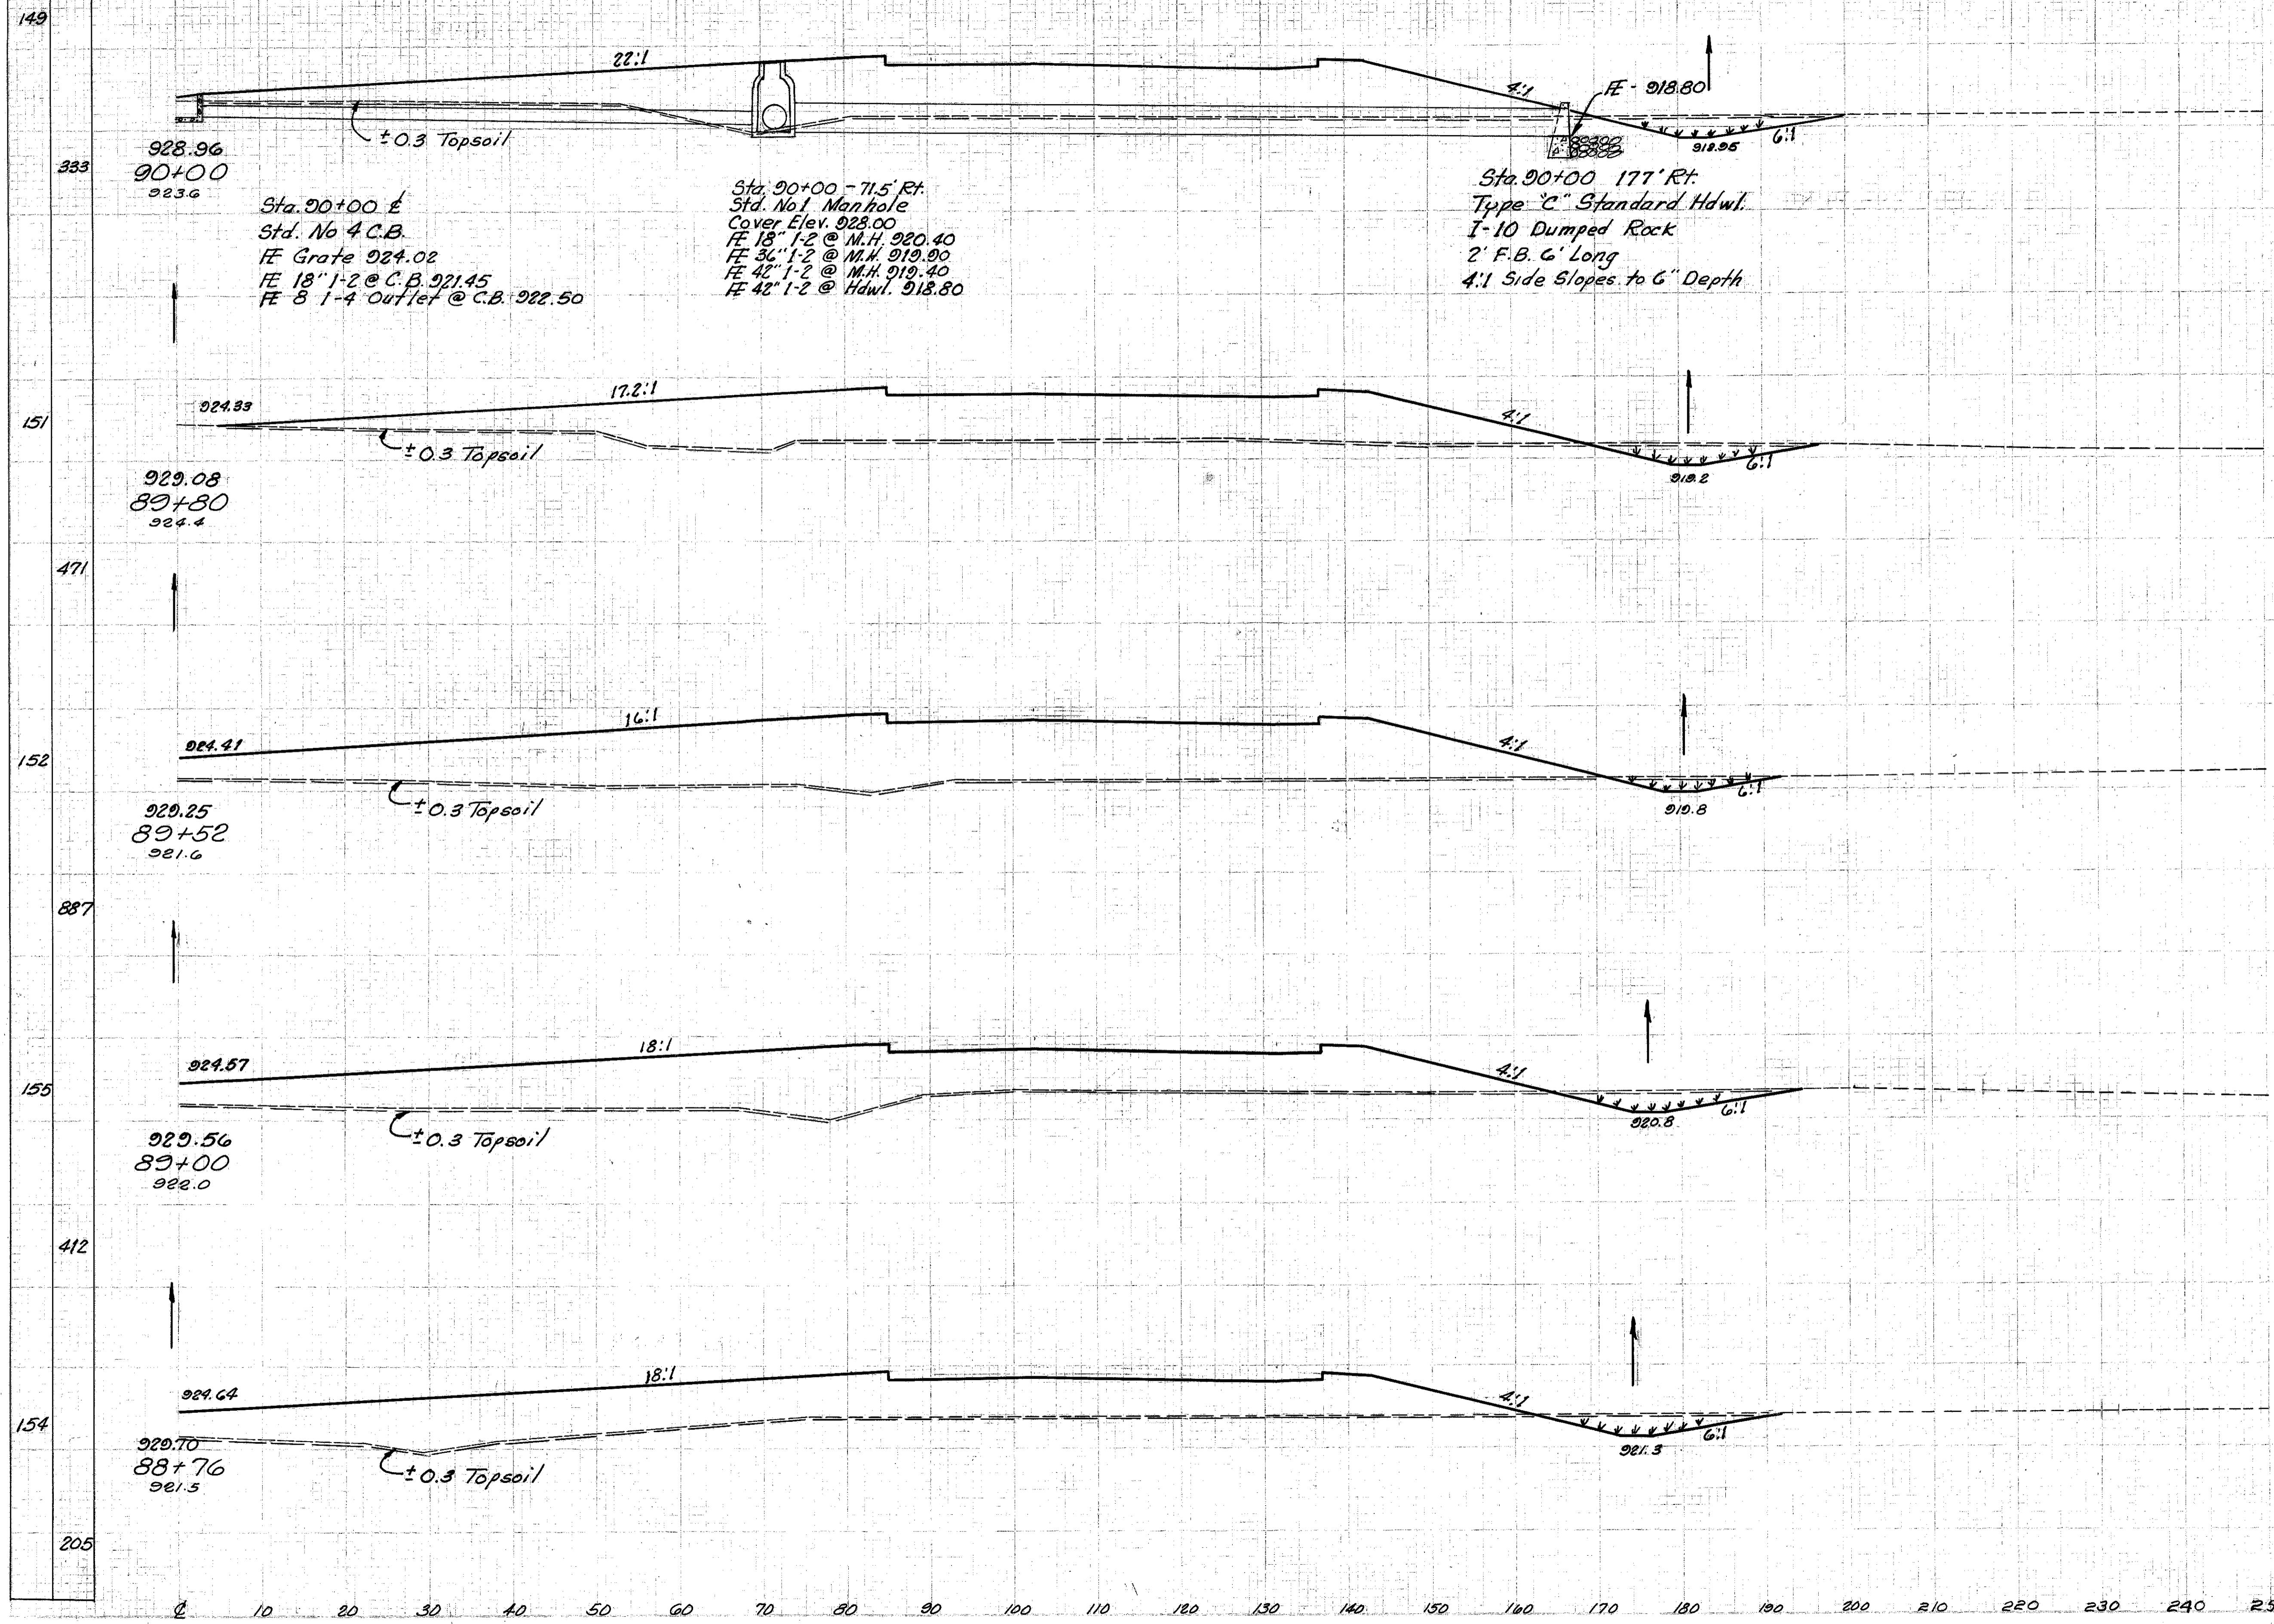

	End Area		Volume	
	Cut	Fill	Cut	Fill
Topsoil	61	39	861	
Topsoil		44		593
Topsoil	59	35	740	
Topsoil		61		932
Topsoil	58	14	1058	
Topsoil		113		1853
Topsoil	59	37	866	
Topsoil		52		743
Topsoil	58	37	805	
Topsoil		26		369

Sta. 88+76 To Sta. 90+00 Rt. E