

515

S-14


CUY-271-14.09  
LAK-271-0.00

PER. NO. 2	STATE OHIO	PROJECT I-1102 (6)
---------------	---------------	-----------------------

95  
458

CUYAHOGA & LAKE COUNTIES  
CUY-1-15.91  
LAK-1-0.00

Seeding	
End Width	Sq. Yd.
172	
1911	
172	
1911	
172	
1911	
172	
1911	
172	
1917	
173	
1828	

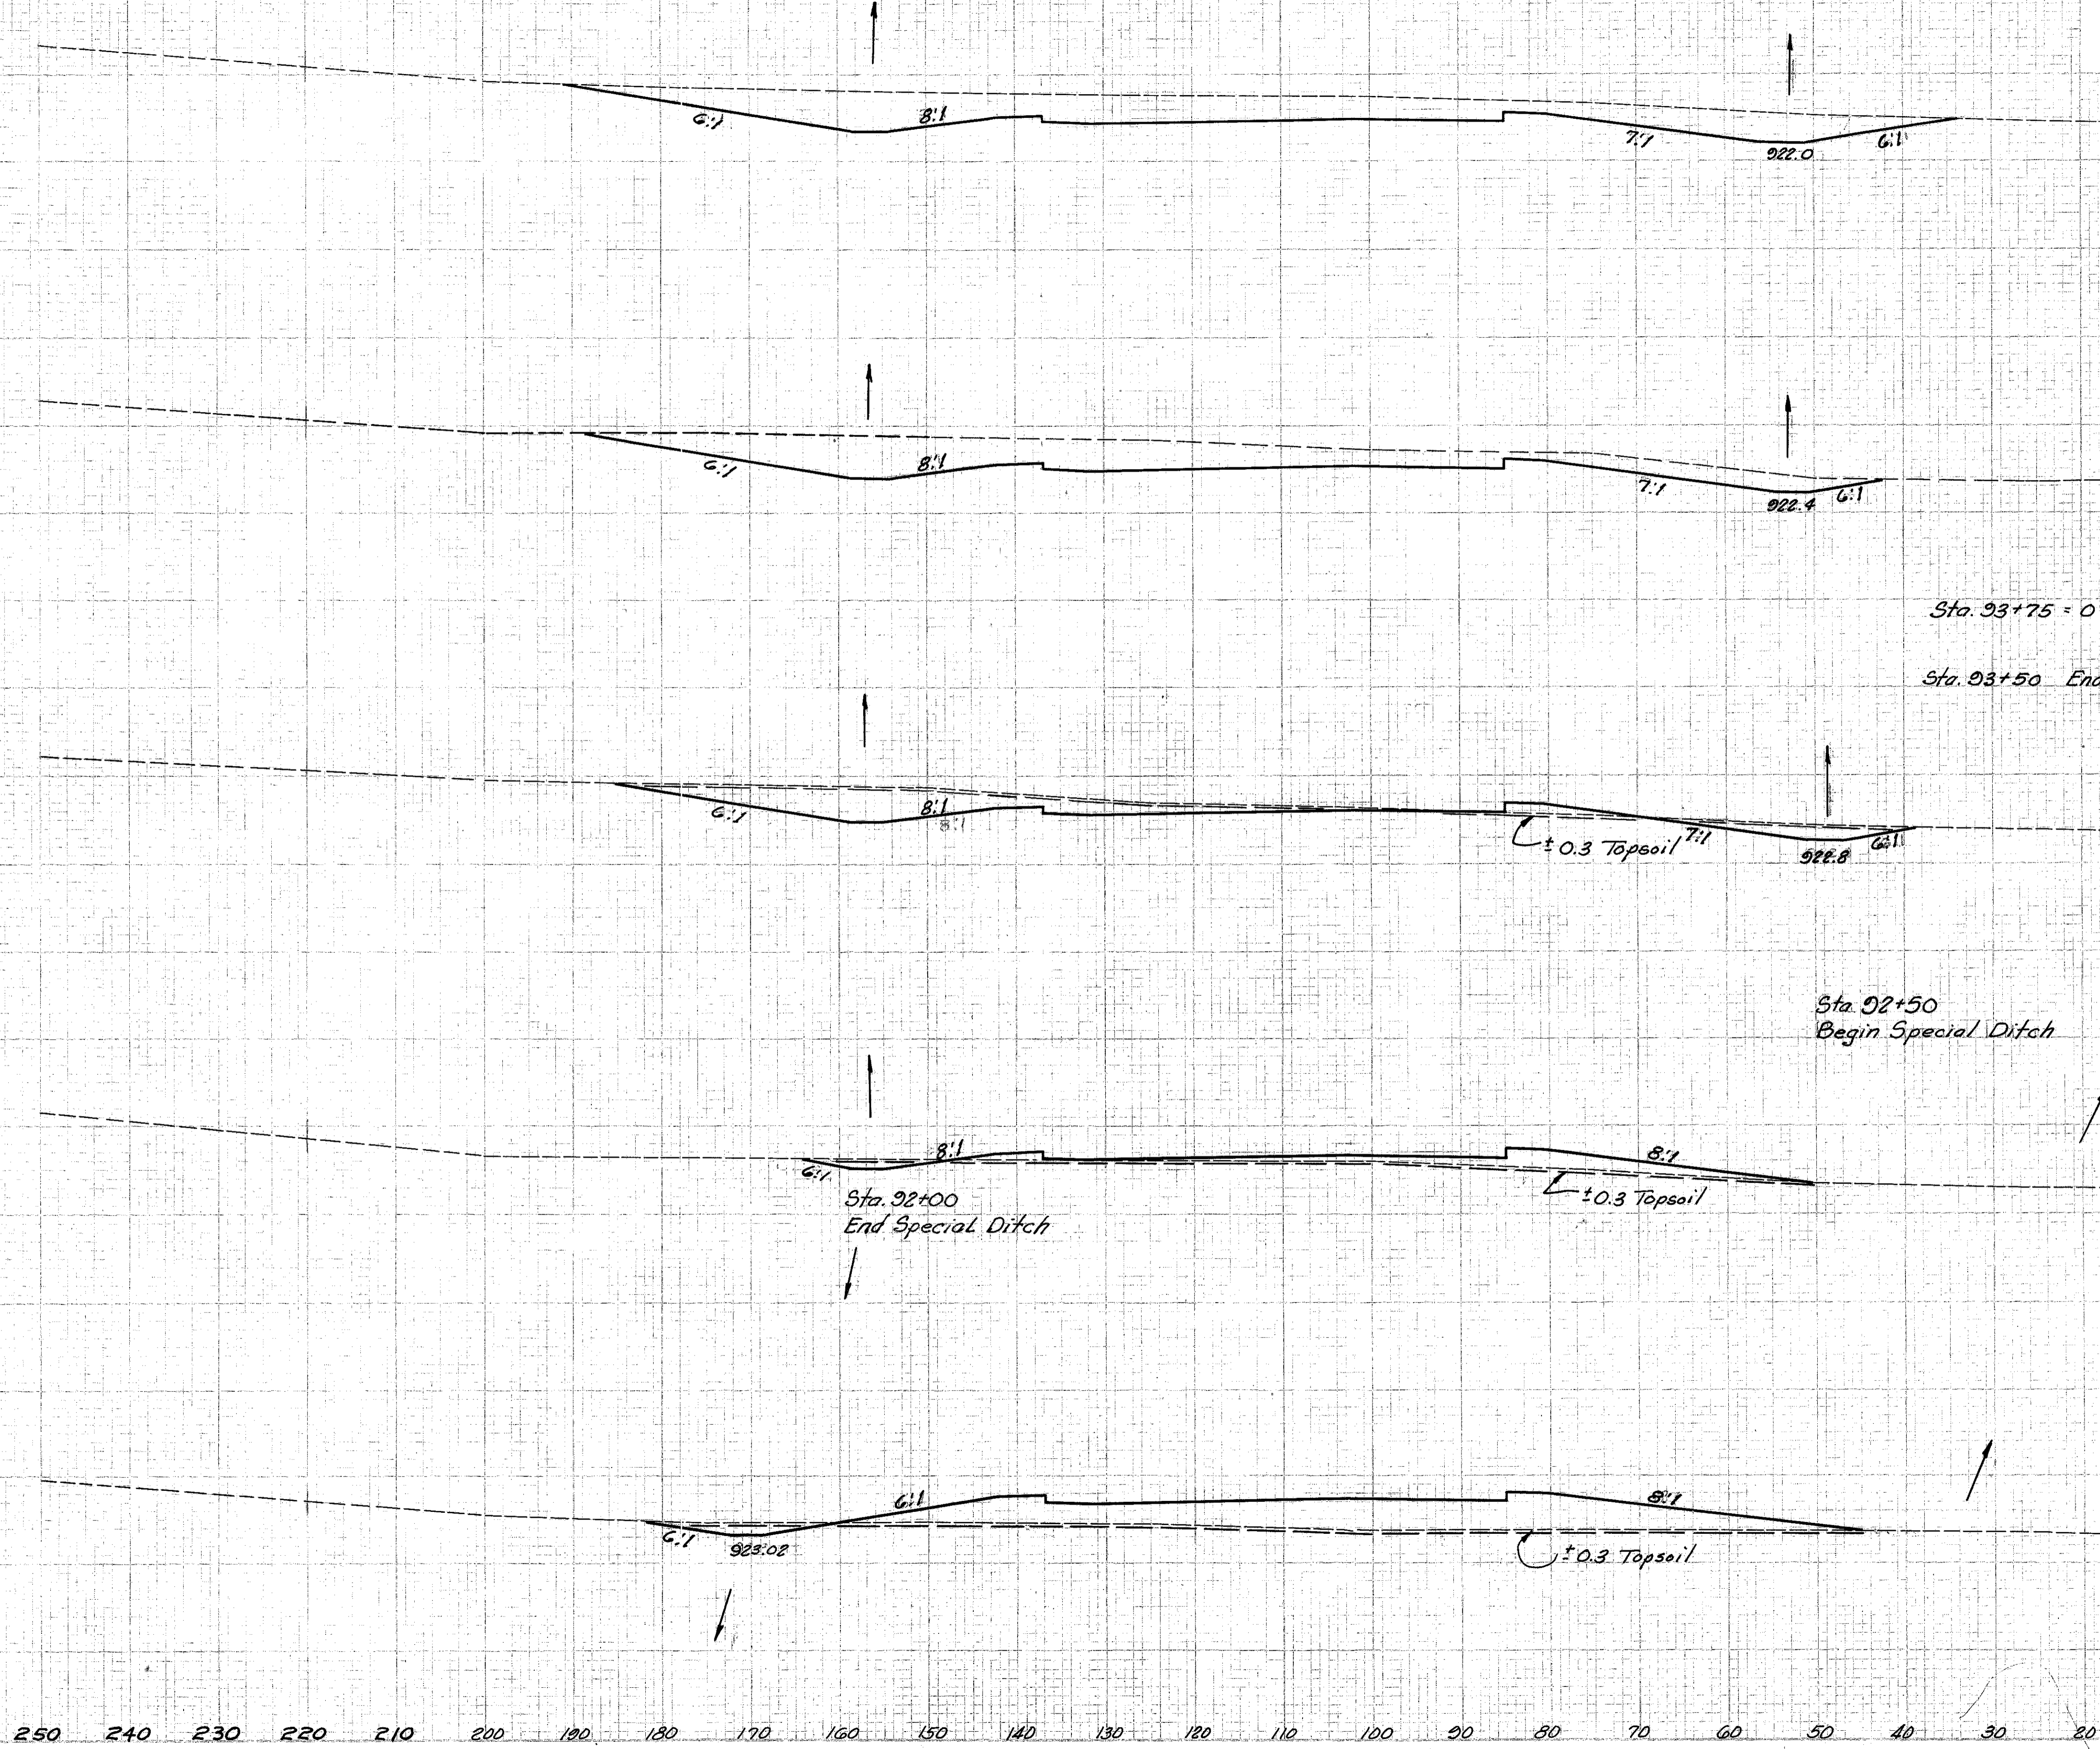

End Area	Volume	
	cut	Fill
925.96 95+00 924.1	410	0
		1351 0
926.56 94+00 923.9	320	0
		81 32
		883
		44 23
927.16 93+00 923.2		157
		146 222
		35 97
927.76 92+00 922.5		8 141
		37 813
		41 342
928.36 91+00 922.9		12 180
		54 1480

250 240 230 220 210 200 190 180 170 160 150 140 130 120 110 100 90 80 70 60 50 40 30 20 10 0

Sta. 91+00 to Sta. 95+00 Lt. E