


Seeding	
End	Sq. Yd.
150	925.96 95+00 924.1
1678	
152	926.56 94+00 923.9
1683	
151	927.16 93+00 923.2
1683	
151	927.76 92+00 922.8
1722	
158	928.36 91+00 922.9
1706	

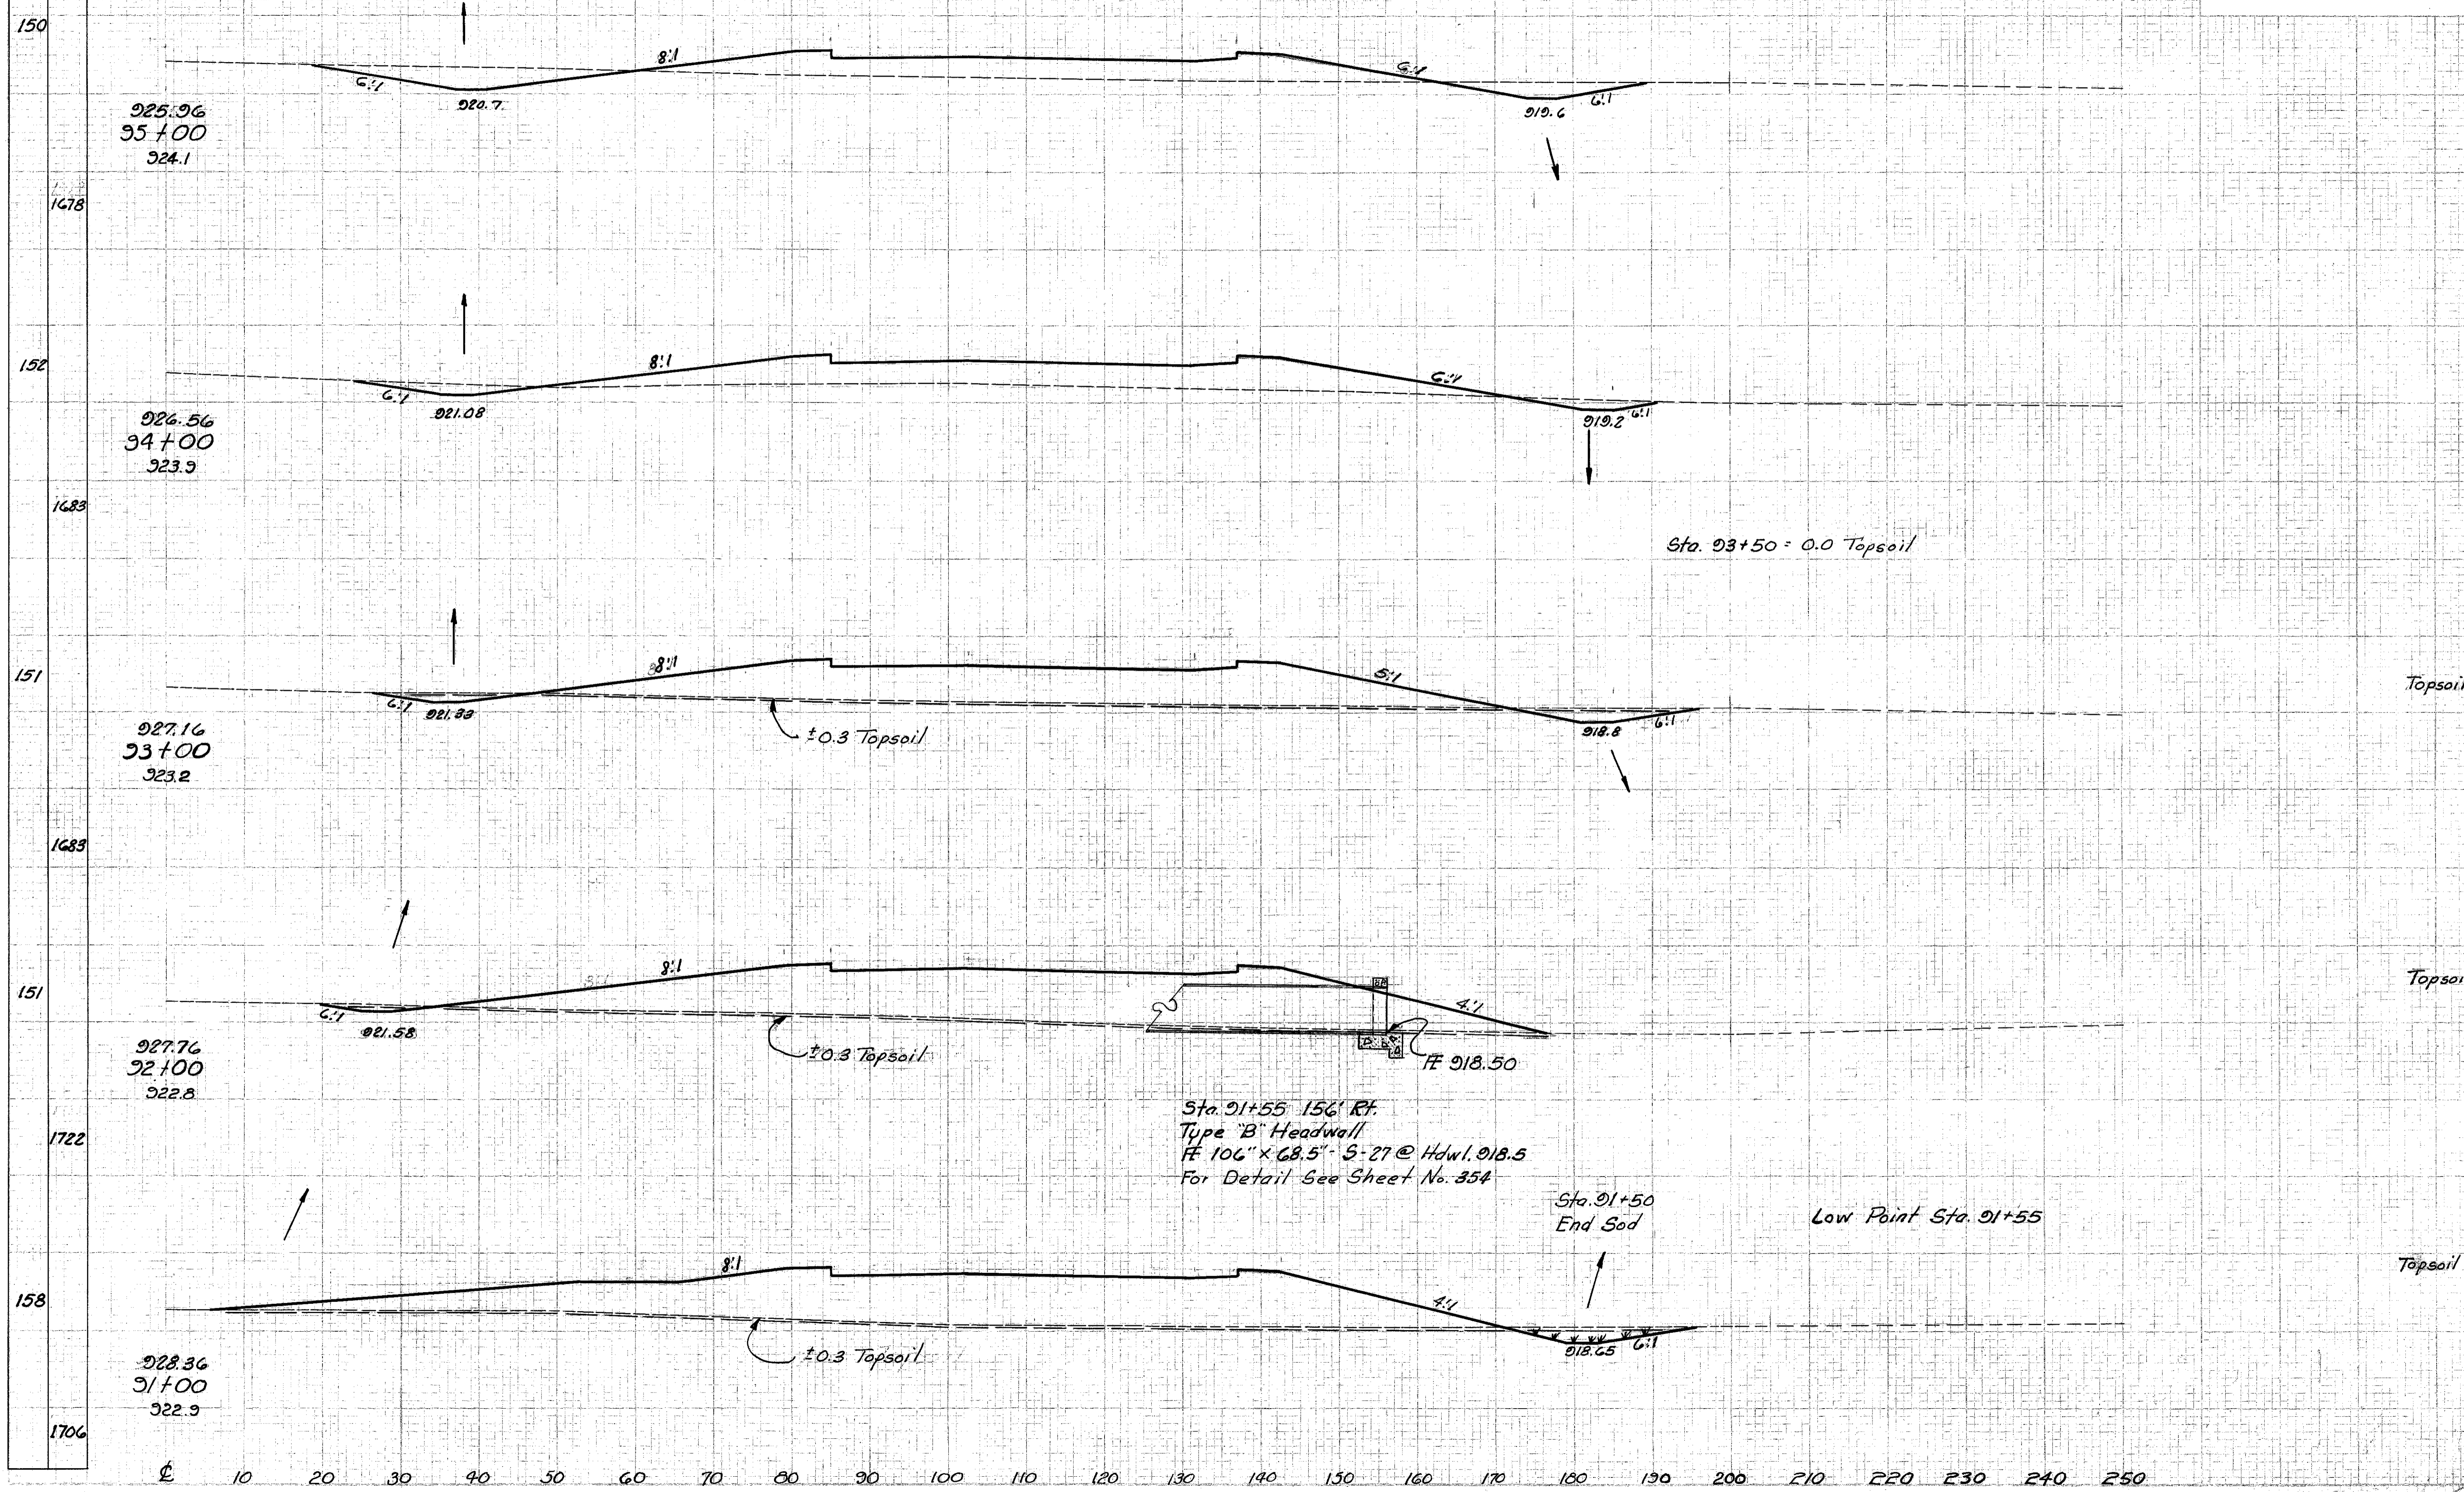

End Area		Volume	
cut	Fill	cut	Fill
94	237		
		239	1039
35	384		
		Topsoil	93
			113 1543
		Topsoil	50
			26 509
		Topsoil	180
			57 2928
		Topsoil	47
			5 748
		Topsoil	191
			50 2833
		Topsoil	56
			22 783
		Topsoil	217
			113 3045