


Seeding
End
Width
Sq. Yd.

CUYAHOGA & LAKE COUNTIES
CUY-1-15.91
LAK-1-0.00

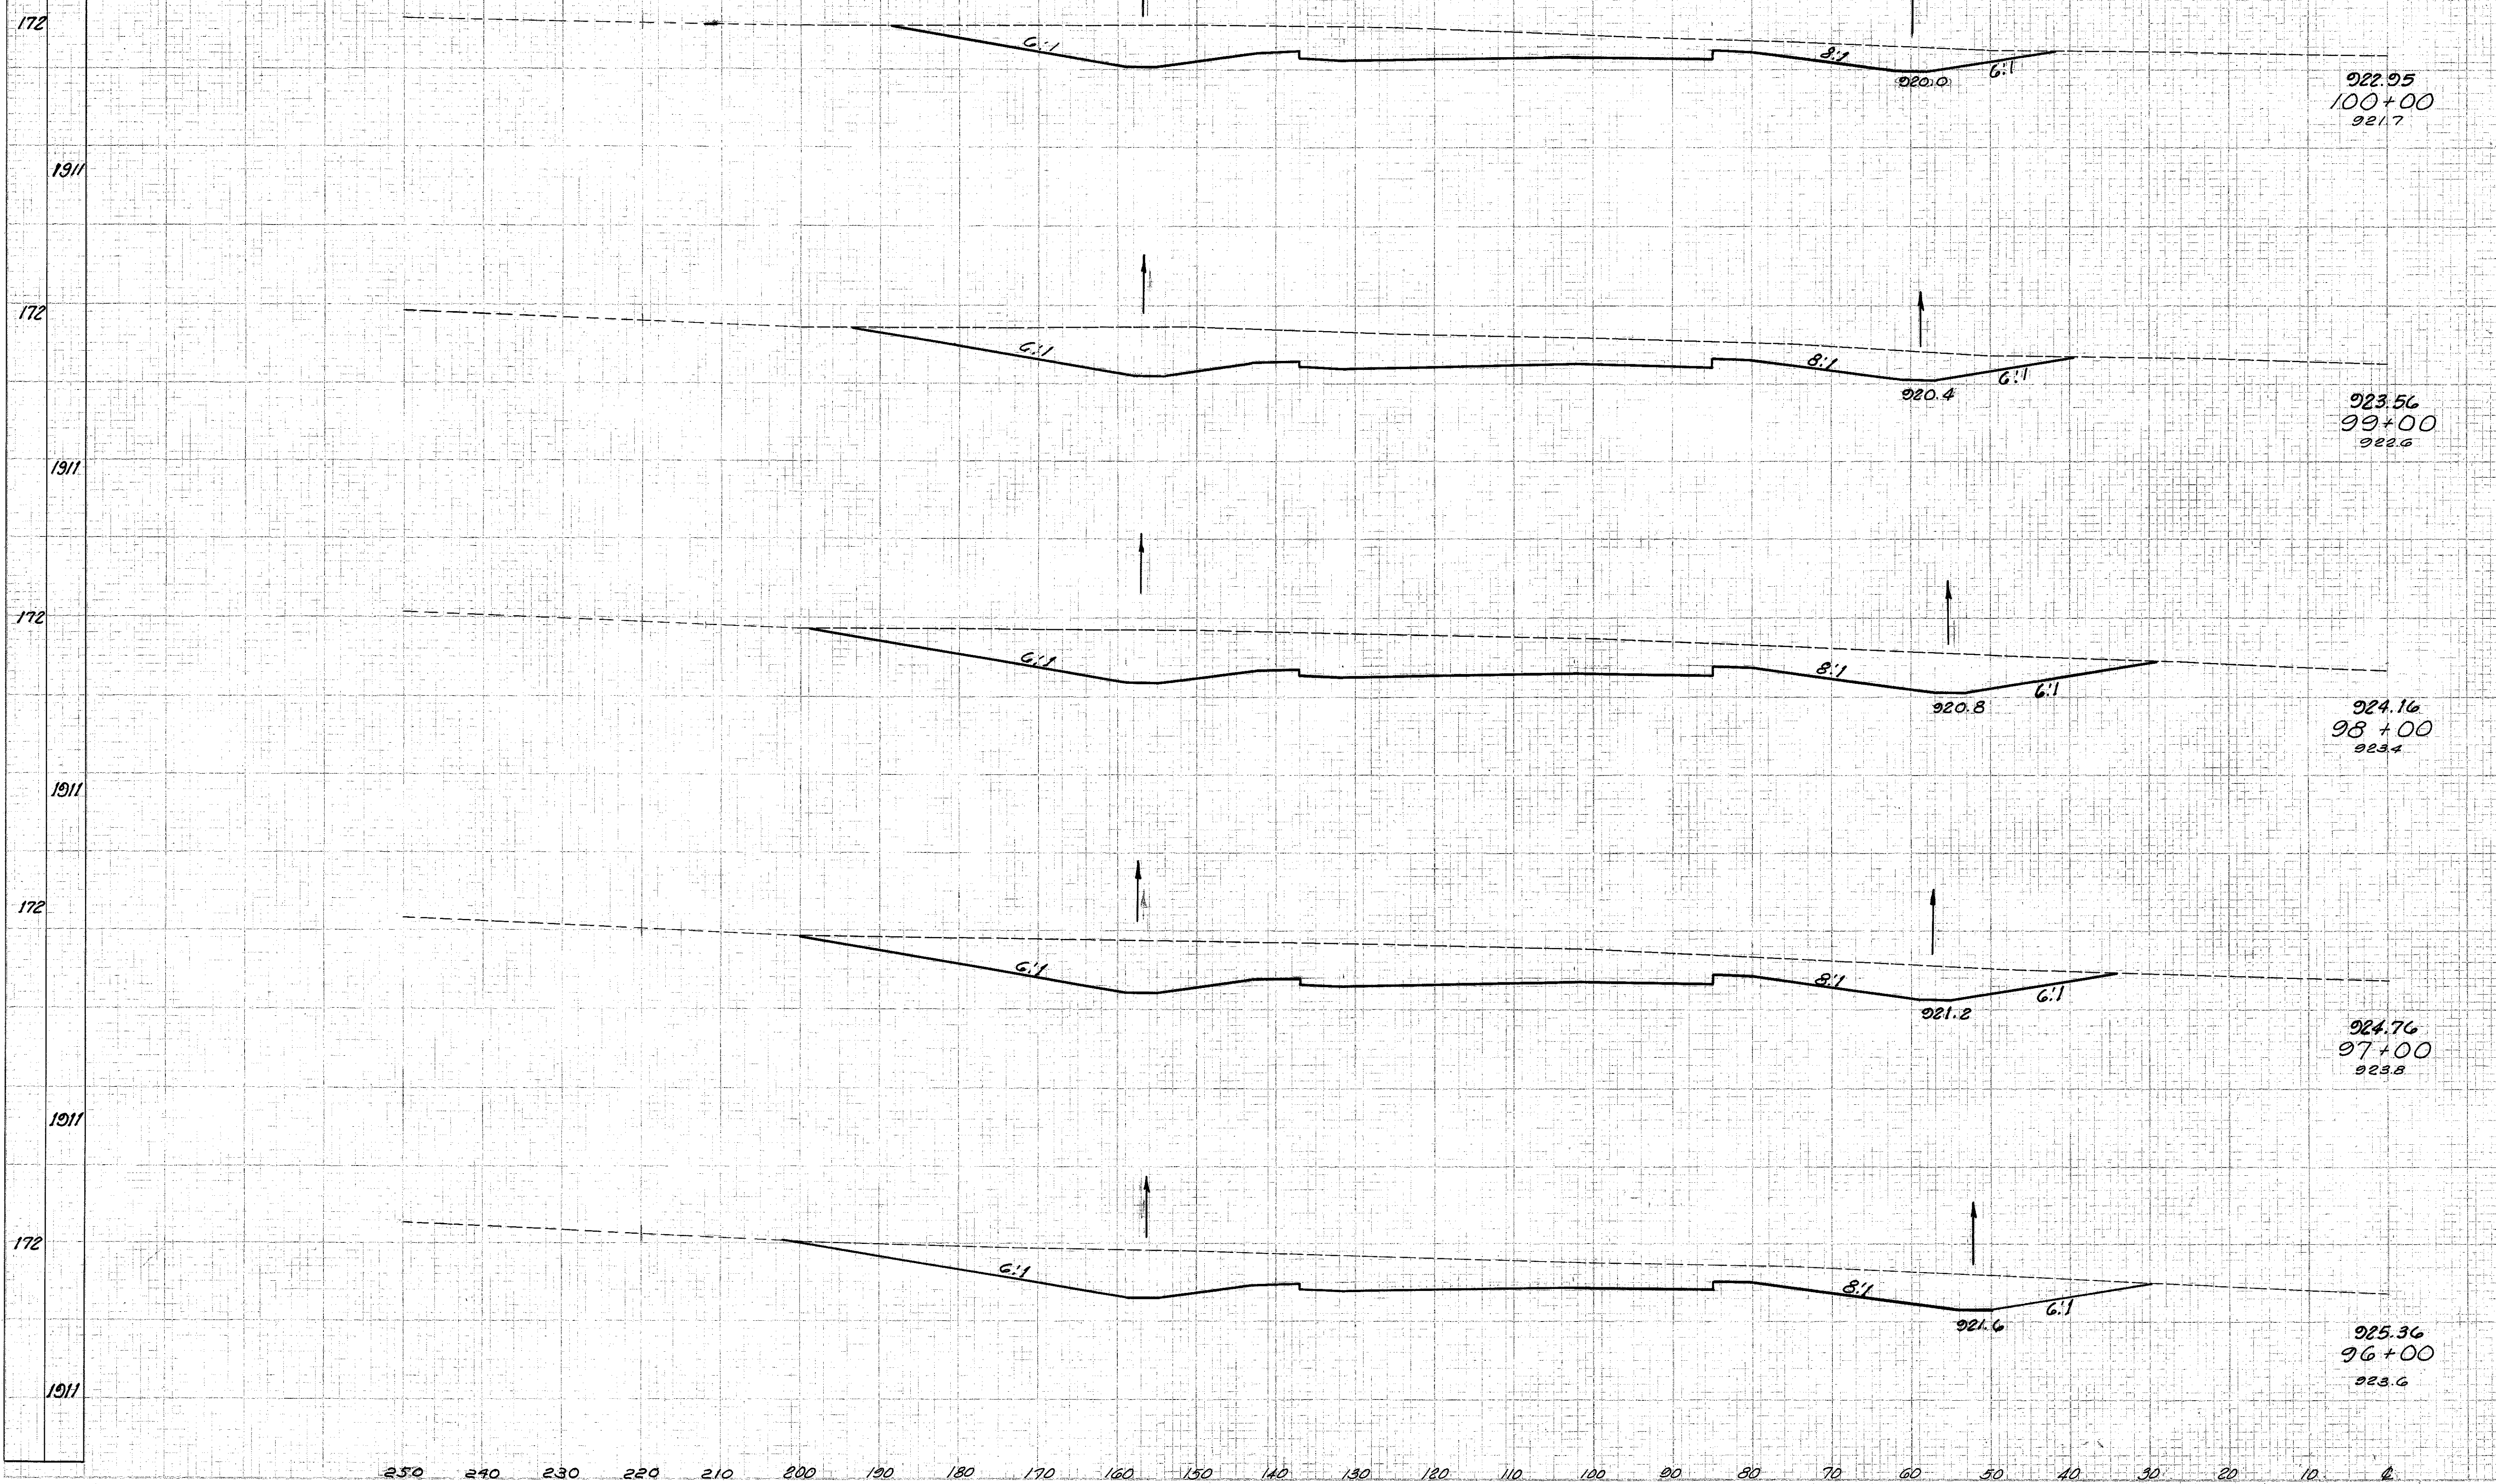

End Area	Volume
Cut	Fill
428	0
1763	0
524	0
2246	0
689	0
2478	0
649	0
2322	0
605	0
1880	0

250 240 230 220 210 200 190 180 170 160 150 140 130 120 110 100 90 80 70 60 50 40 30 20 10 0
Sta. 96+00 To Sta. 100+00 Lt. &