


Seeding
End
Width Sq. Yd.

FED. RD. DIVISION	STATE	PROJECT
2	OHIO	I-1102 (6)

28
458

CUYAHOGA & LAKE COUNTIES
CUI-I-15.91
LAK-I-0.00

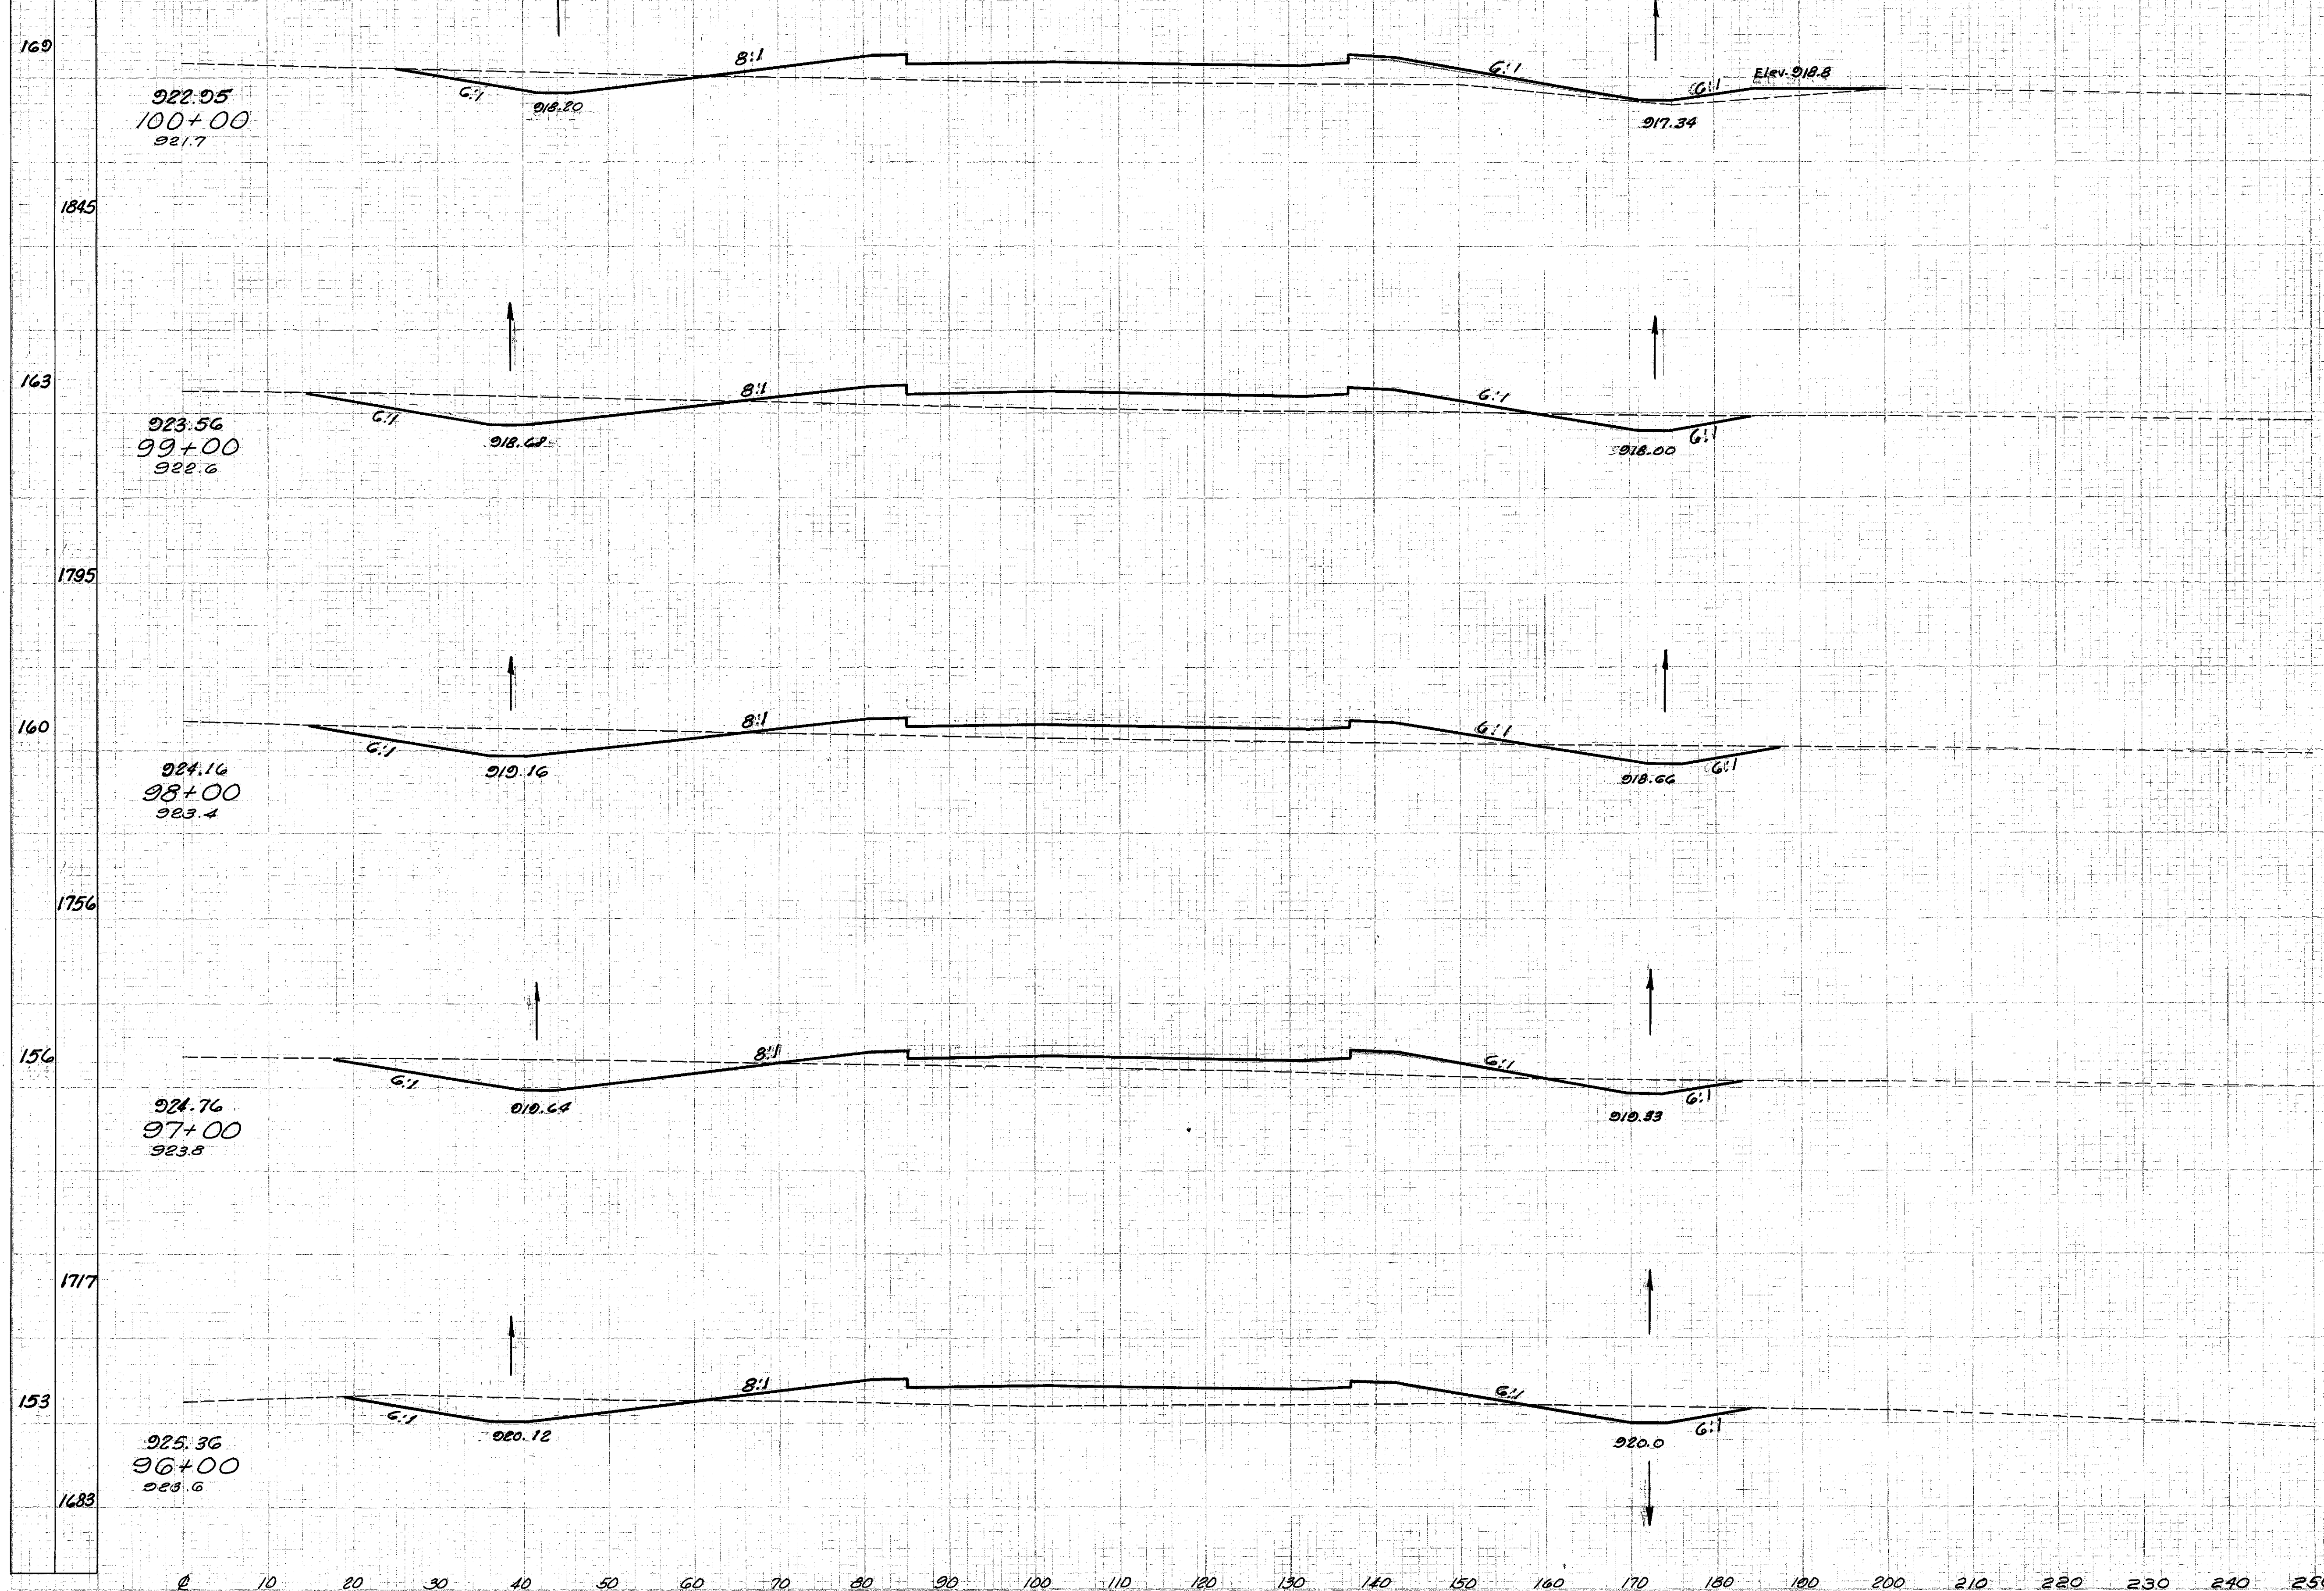

End Area		Volume	
Cut	Fill	Cut	Fill
48	220		
		307	698
118	157		
		450	556
125	143		
		457	500
122	127		
		400	563
94	177		
		348	767

Sta. 96+00 To Sta. 100+00 Rt. E