


Seeding	End Width	Sq. Yd.
184		
306		
183		
1533		
162		
1789		
160		
1767		
158		
1833		

FED. RD DISTRICT	STATE	PROJECT	NO.
2	OHIO	I-1102 (6)	458

CUYAHOGA & LAKE COUNTIES
 CUY-1-15.91
 LAK-1-0.00

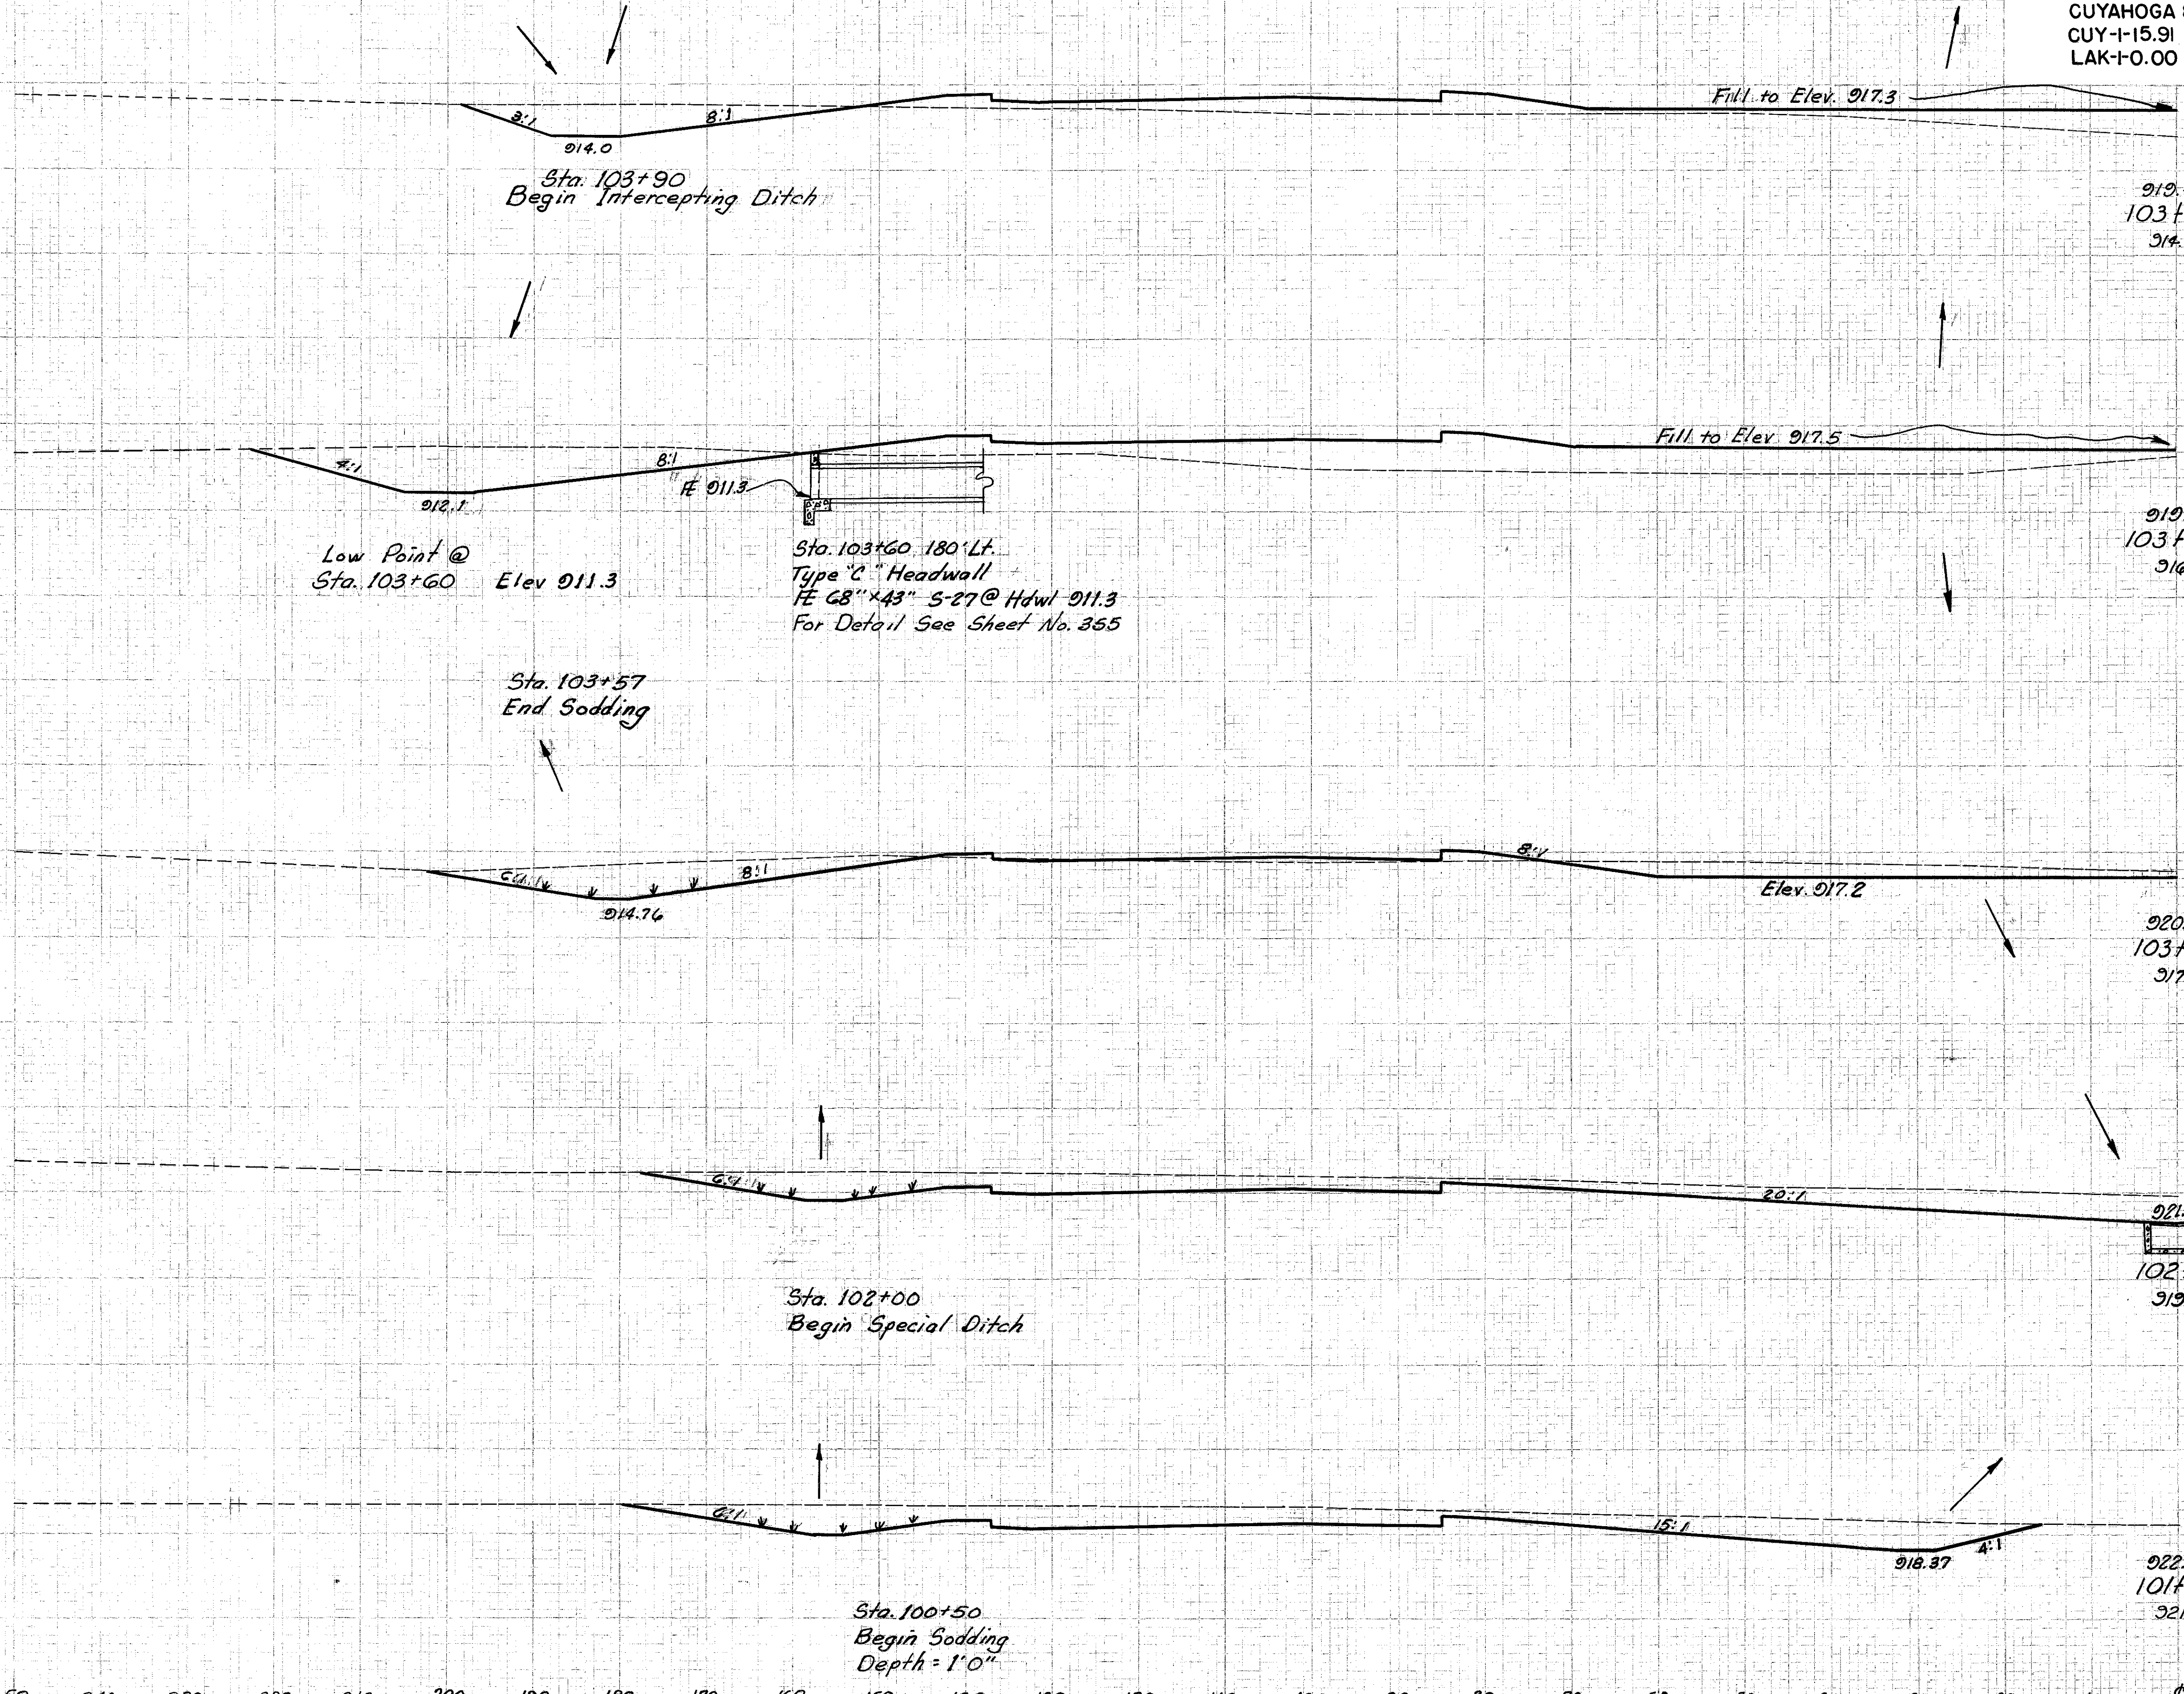

End Area		Volume	
Cut	Fill	Cut	Fill
102	221		
		81	174
188	406		
		573	615
199	9		
		983	17
332	0		
		1256	0
346	0		
		1433	0

Sta. 101+00 To Sta. 103+95 Lt. &