


Seeding
End Width Sq. Yd.

CUYAHOGA & LAKE COUNTIES
CUY-I-15.91
LAK-I-0.00

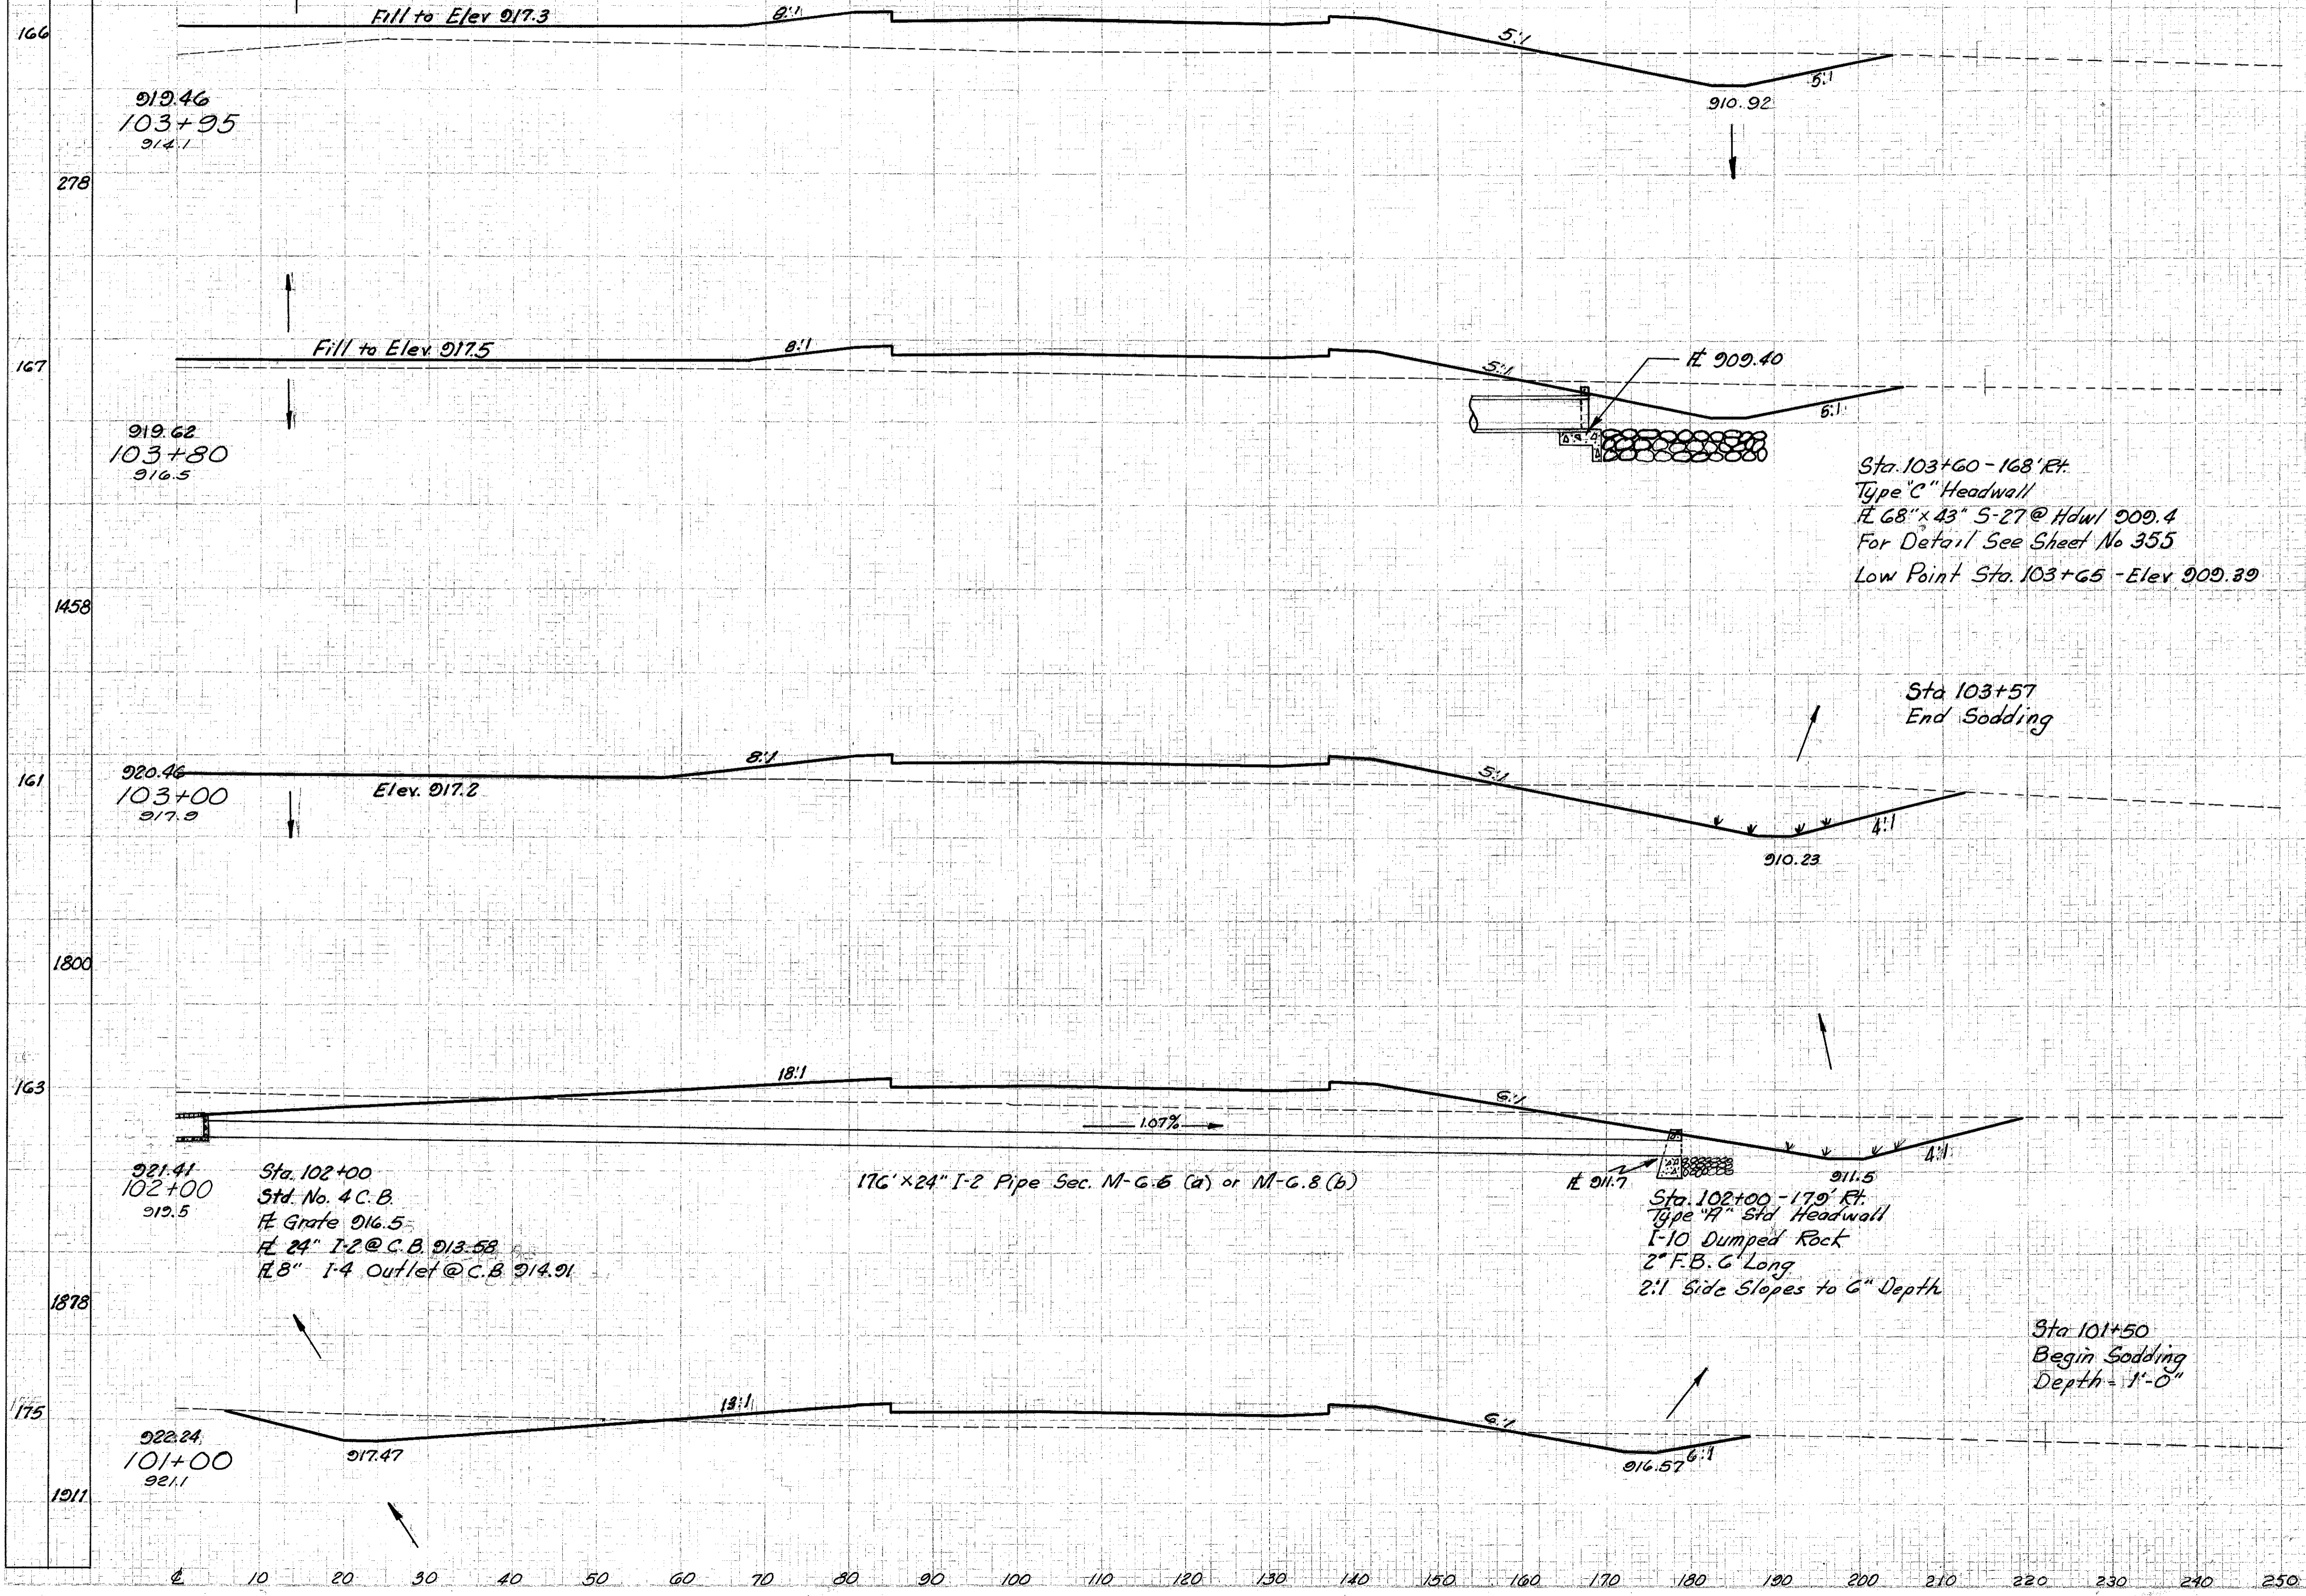

End Area	Volume	
	Cut	Fill
86	445	
		53
105	276	
		443
194	212	
		752
212	235	
		617
121	175	
		313
		732

Sta. 101+00 To Sta. 103+95 Rt. E