


Seeding	End Width	Sq. Yds.
163		
1933		
185		
2067		
187		
2072		
186		
1871		
184		
286		

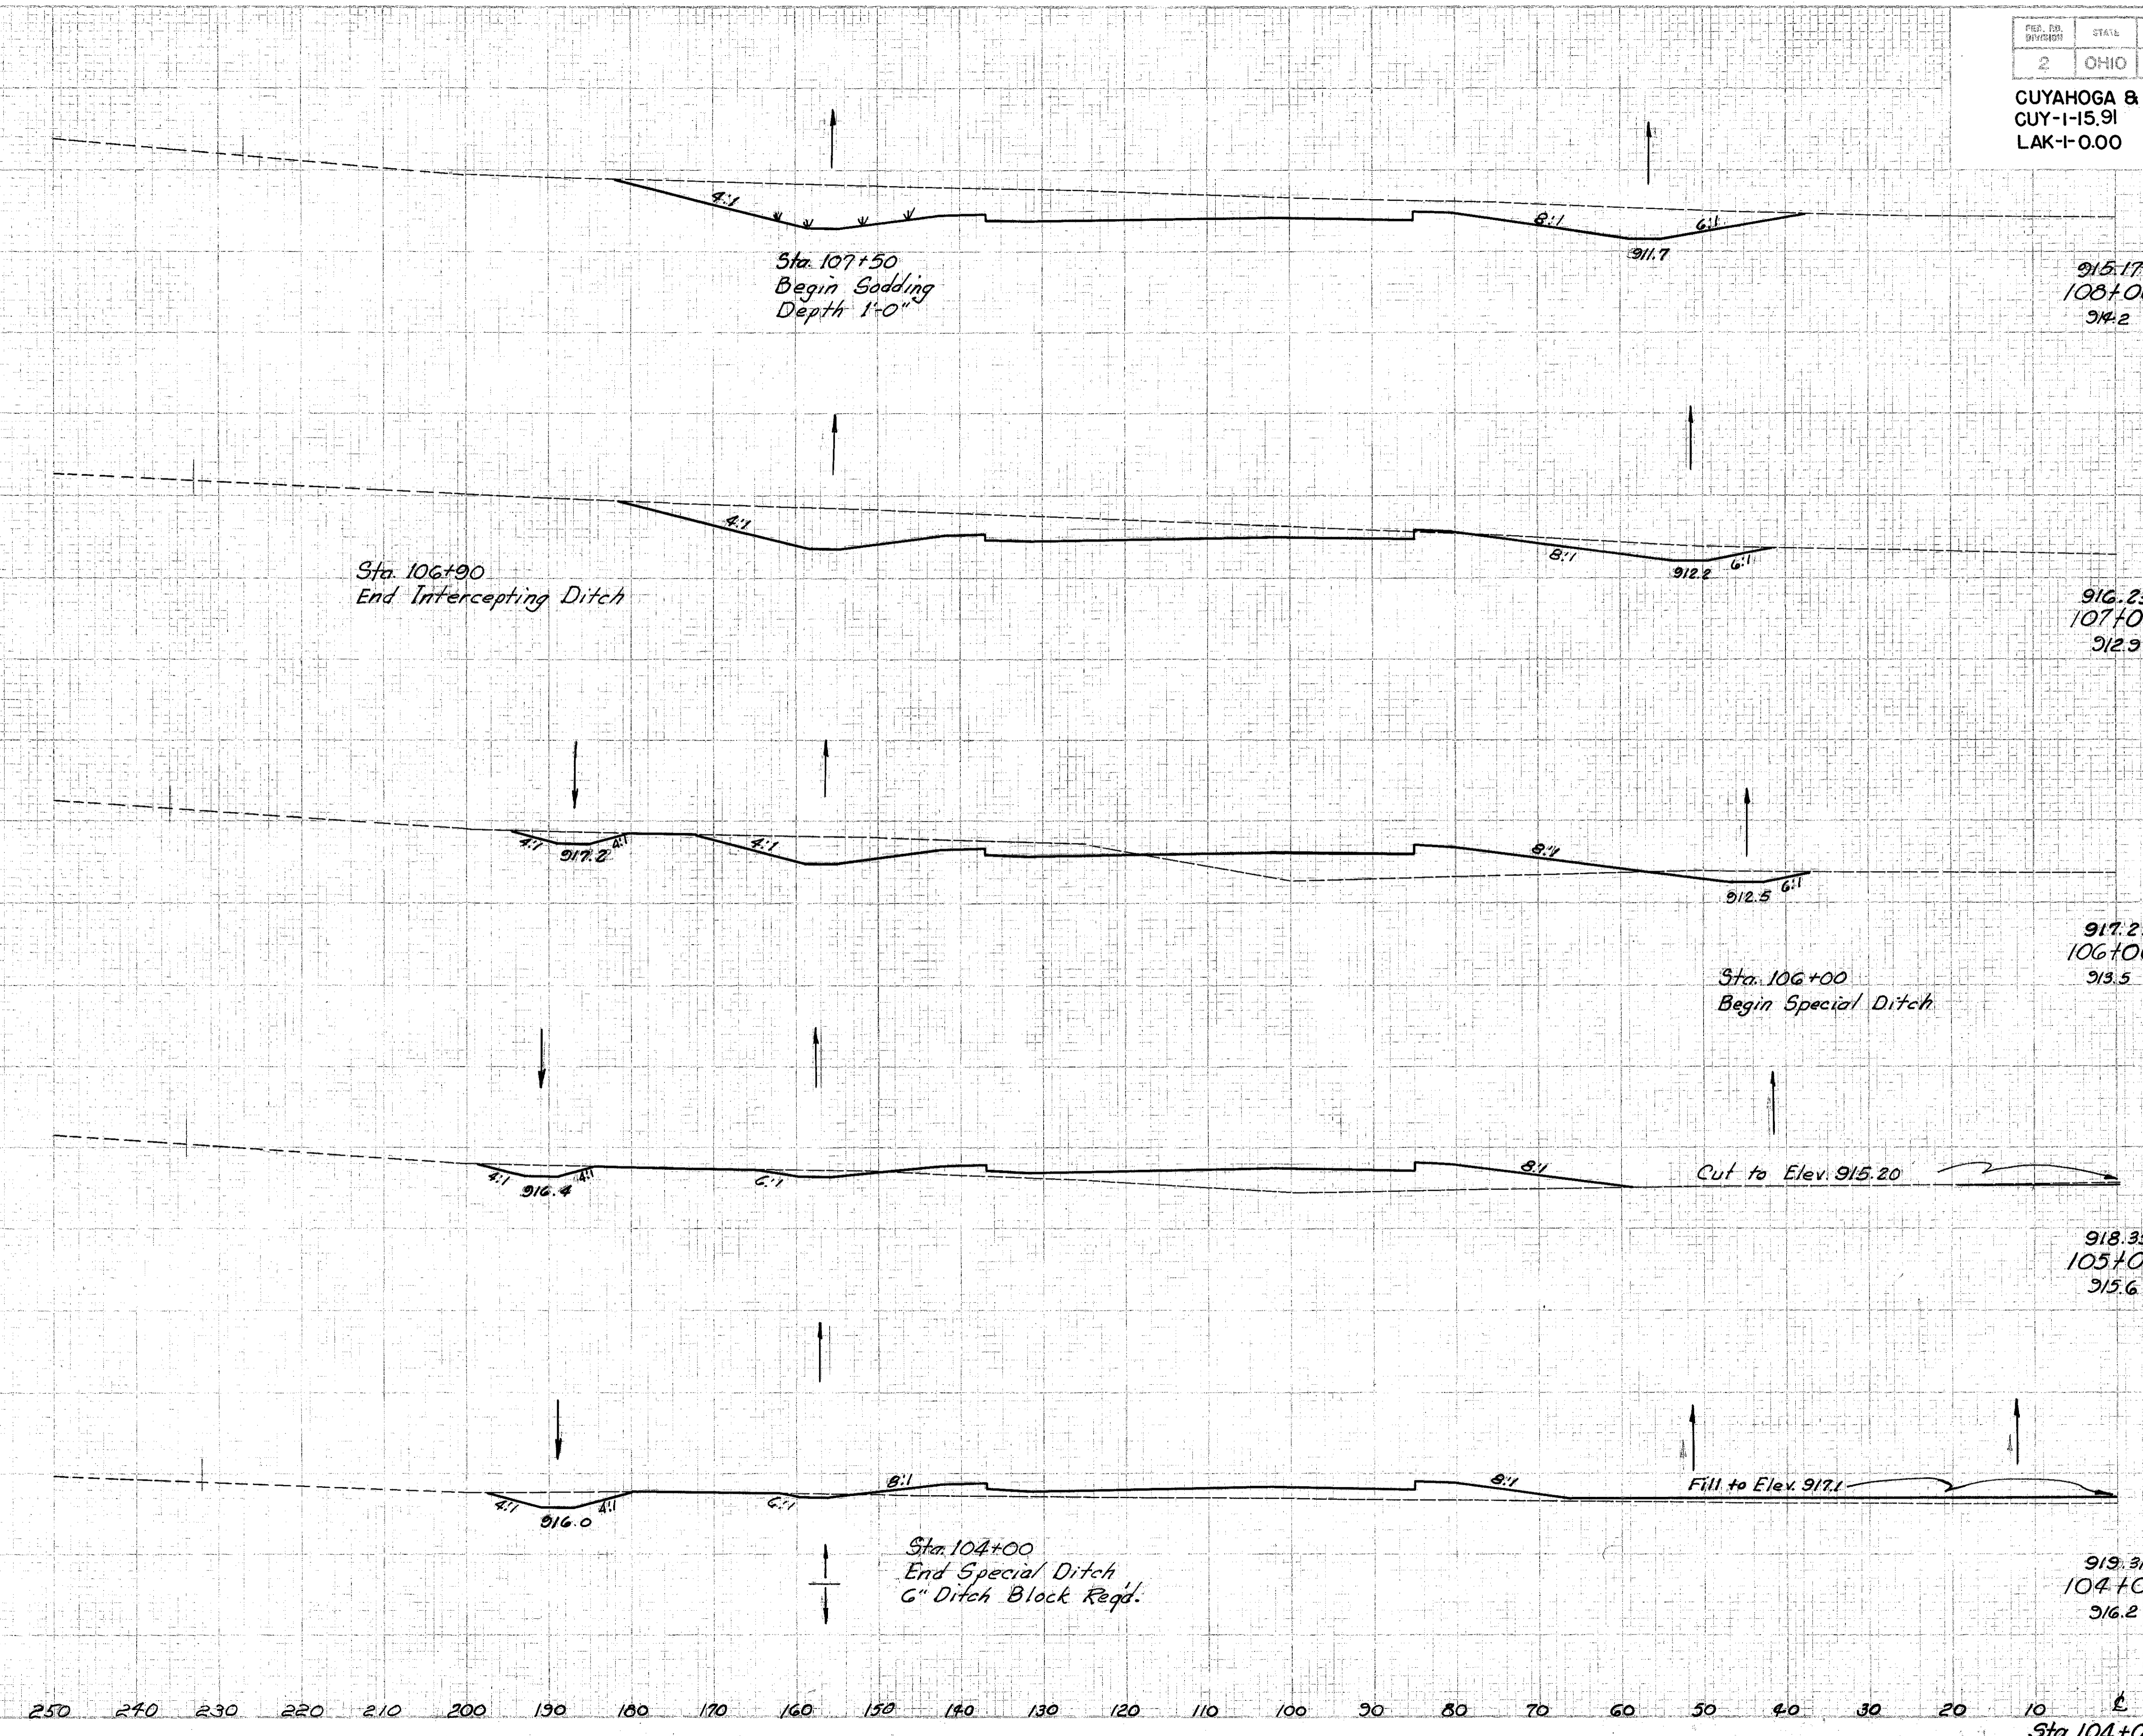

End Area		Volume	
Cut	Fill	Cut	Fill
419	0		
			1257
260	3		
			698
			276
117	146		
			252
			574
19	164		
			72
			527
24	149		
			33
			26

Sta. 104+09 To Sta. 108+00 Lt. &