


Seeding
End Width Sq.Yd.
135
1539
142
1611
148
1667
152
1704
155
1767

PER. NO.	STATE	PROJECT	103
2	OHIO	I-1102 (6)	458

CUYAHOGA & LAKE COUNTIES
 CUY-I-15.91
 LAK-I-0.00

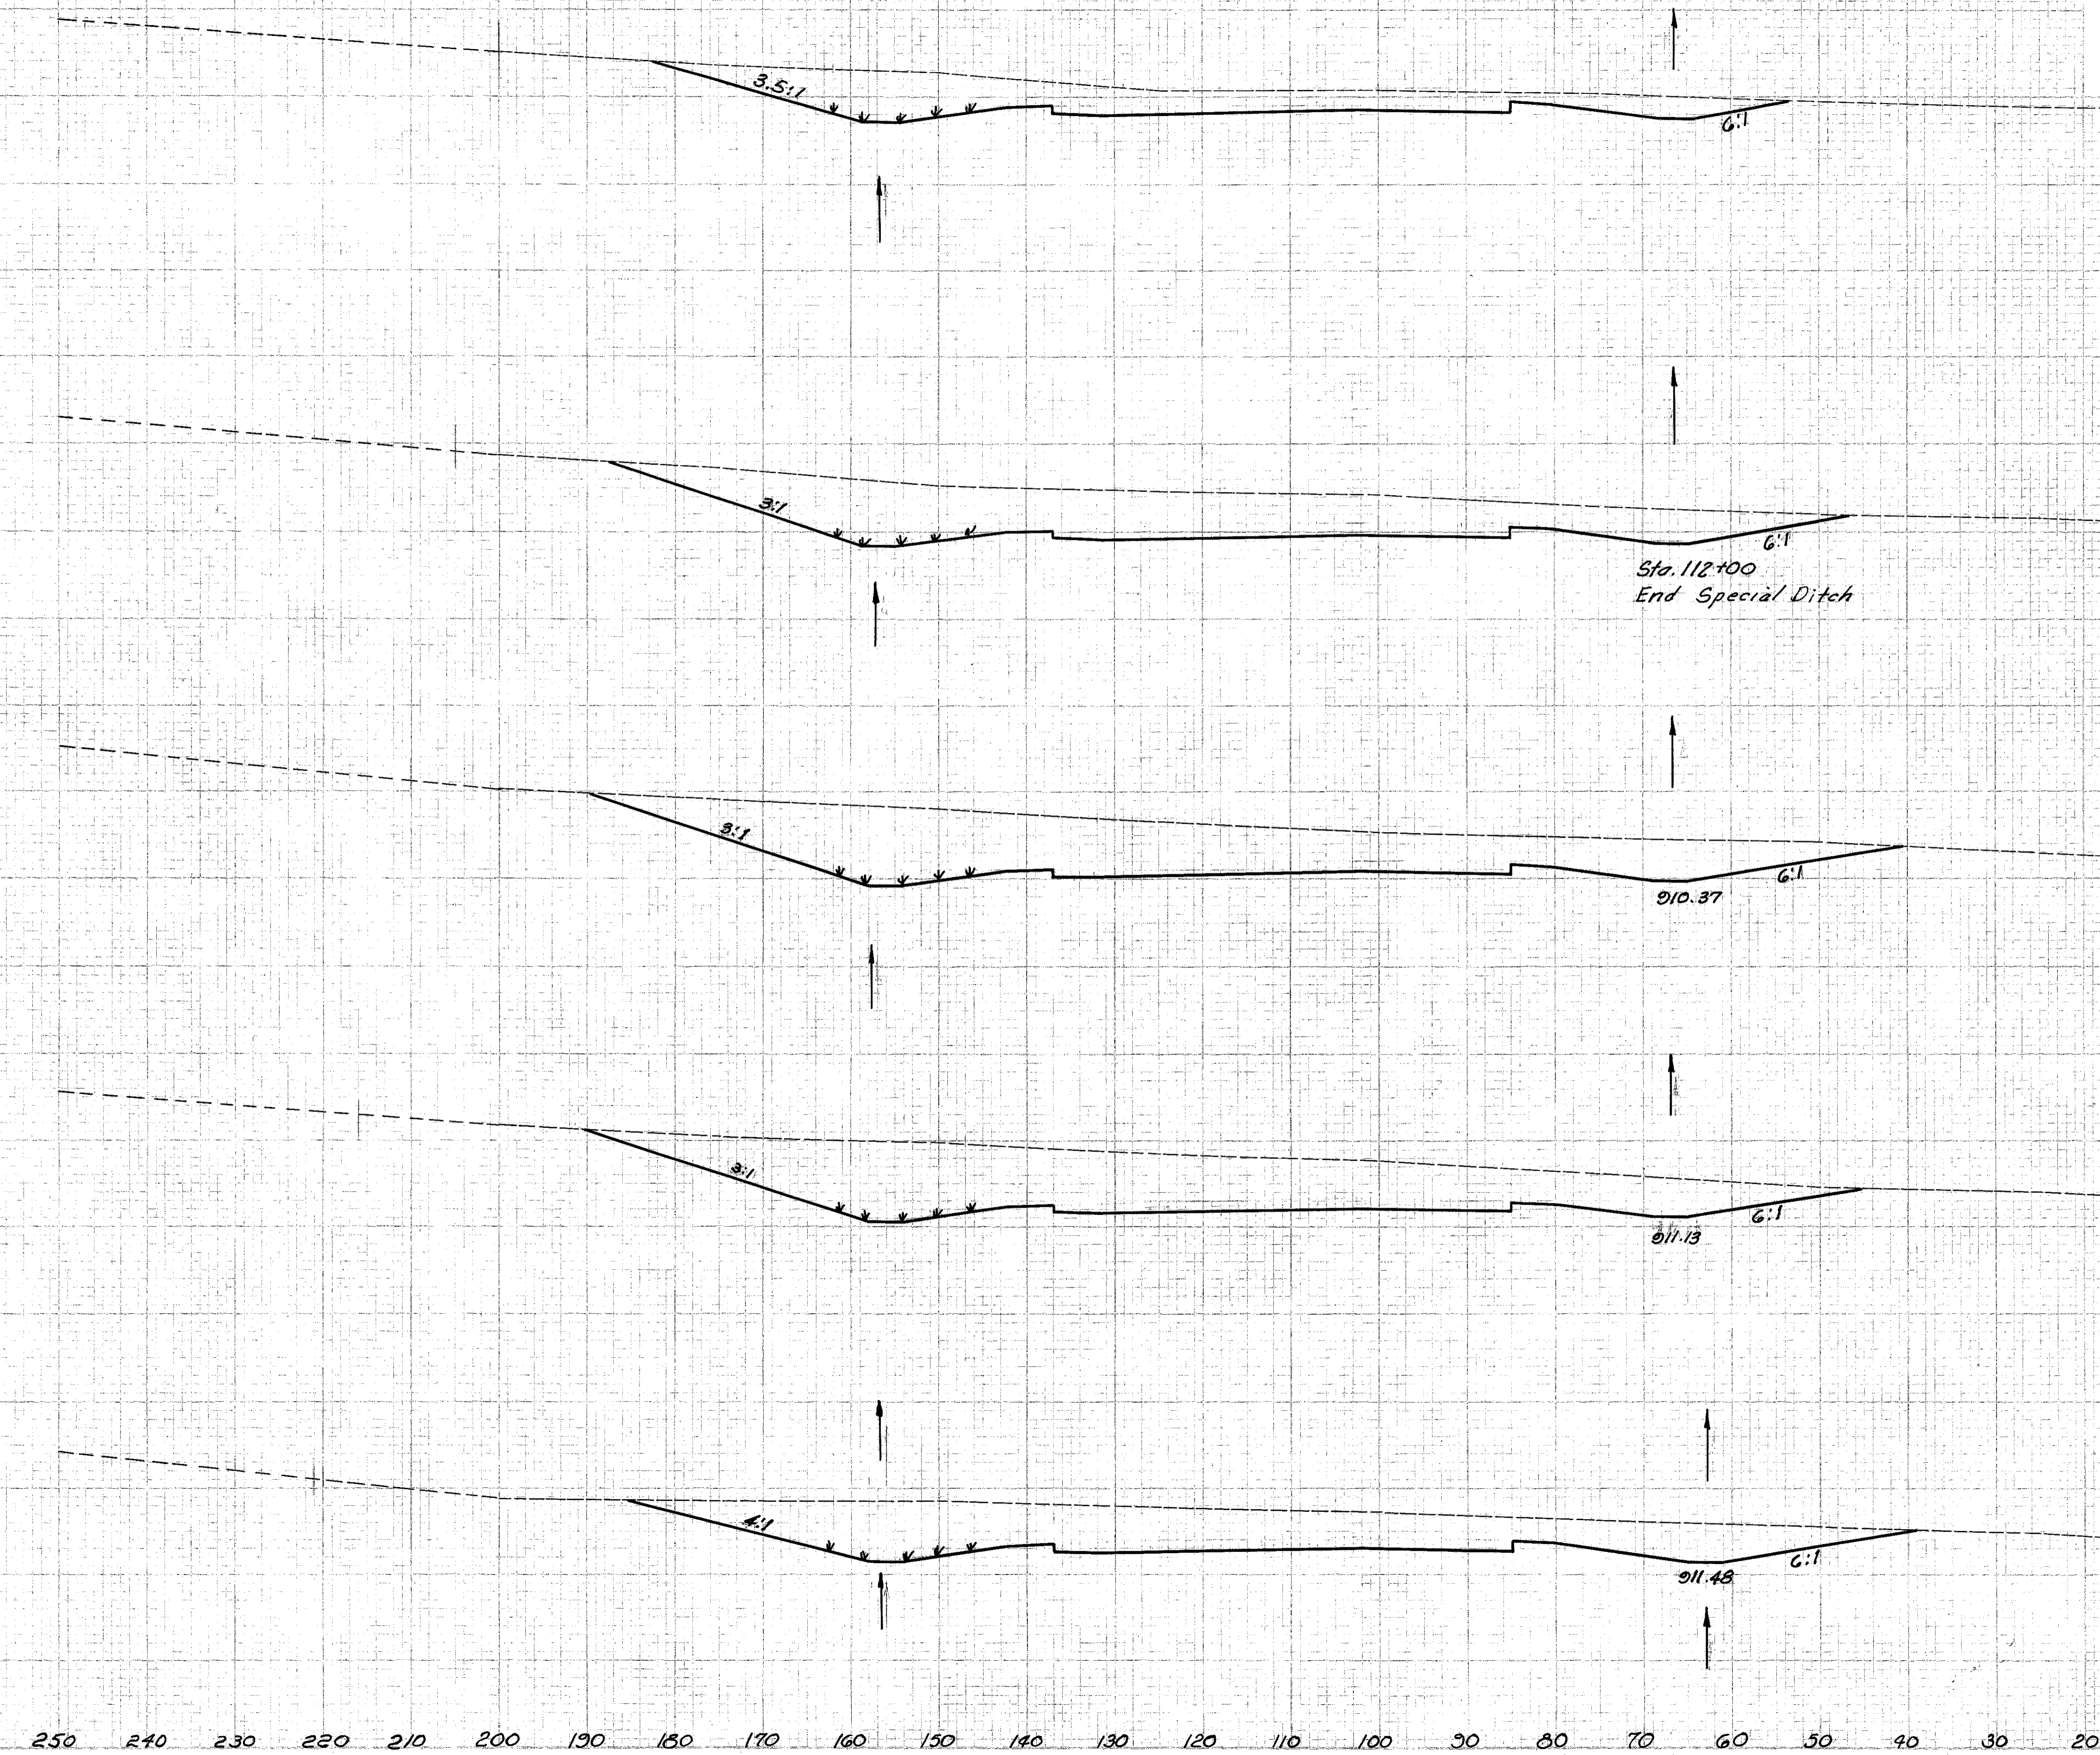

Sta.	End Area		Volume	
	cut	Fill	cut	Fill
109+00	330	0		
112+00	594	0	1728	0
113+00	726	0	2445	0
114+00	765	0	2761	0
115+00	585	0	1674	0

Sta. 109+00 To Sta. 113+00 Lt. 2