

CUYAHOGA & LAKE COUNTIES
 CUY-I-15.91
 LAK-I-0.00

Seeding
 End Width Sq. Ft.
 154
 1711
 154
 1706
 153
 1605
 152
 1700
 154
 1695






909.87
 113+00
 308.6

910.93
 112+00
 310.5

911.99
 111+00
 311.8

913.05
 110+00
 312.3

914.11
 109+00
 313.2

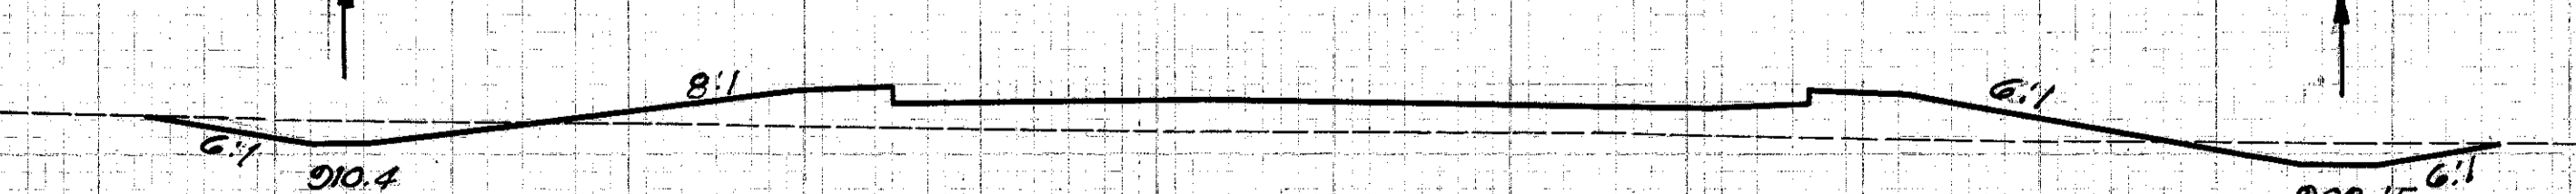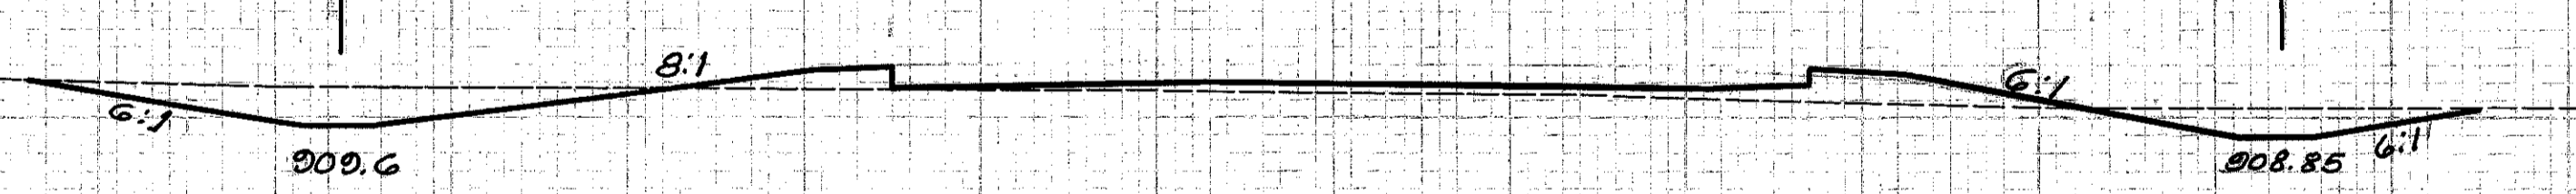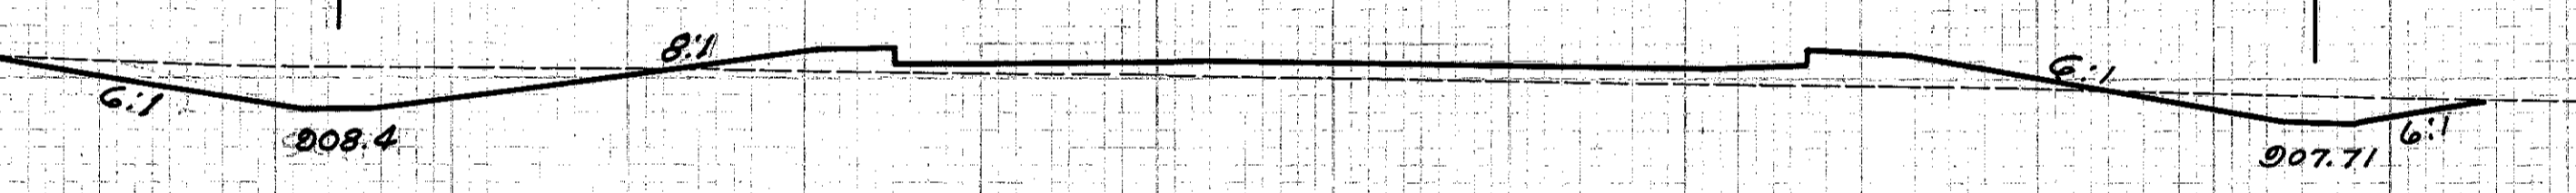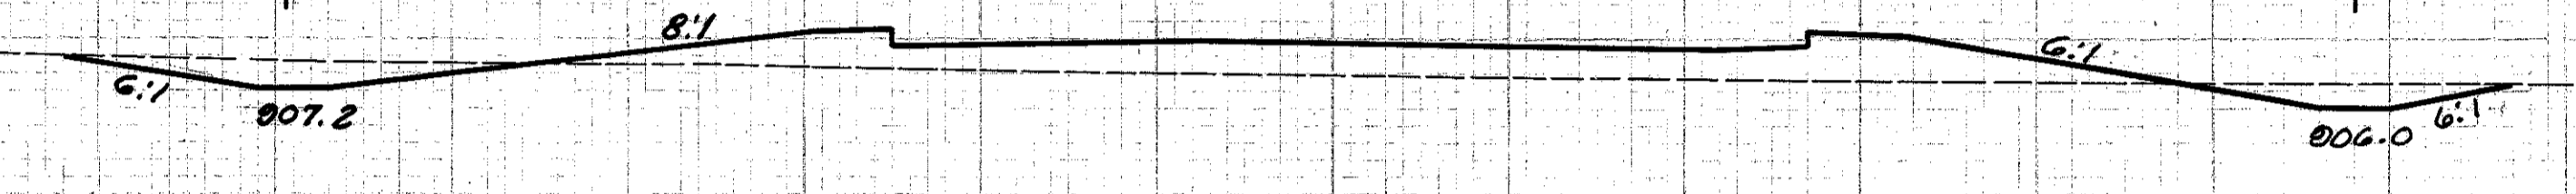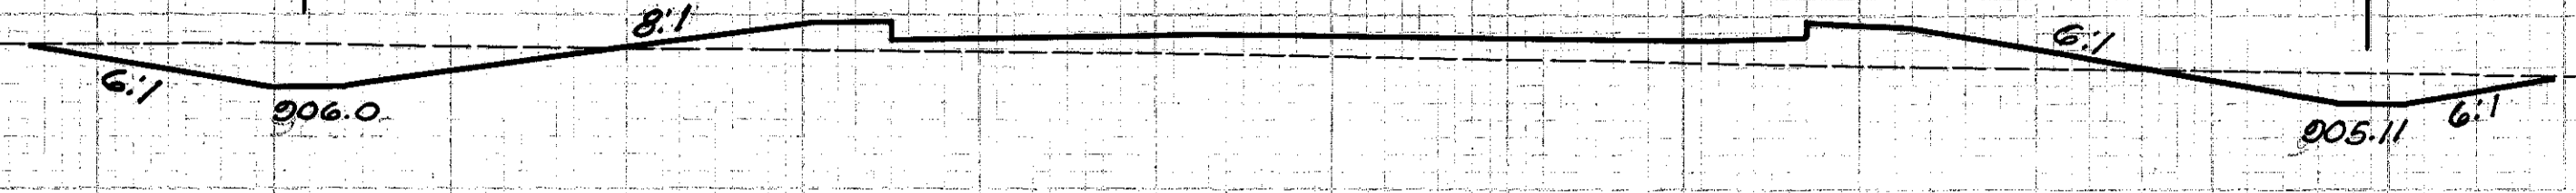

End Area		Volume	
cut	Fill	cut	Fill
64	97		

193 463

40 153

200 419

68 73

244 215

64 43

174 356

30 149

107 735

10 20 30 40 50 60 70 80 90 100 110 120 130 140 150 160 170 180 190 200 210 220 230 240 250

Sta. 109+00 To Sta. 113+00 Rt. E