


Seeding
End Width Sp. Yd.

FED. RD. DIVISION	STATE	PROJECT
2	OHIO	I-1102 (5)

105
458

CUYAHOGA & LAKE COUNTIES
CUY-1-15.91
LAK-1-0.00

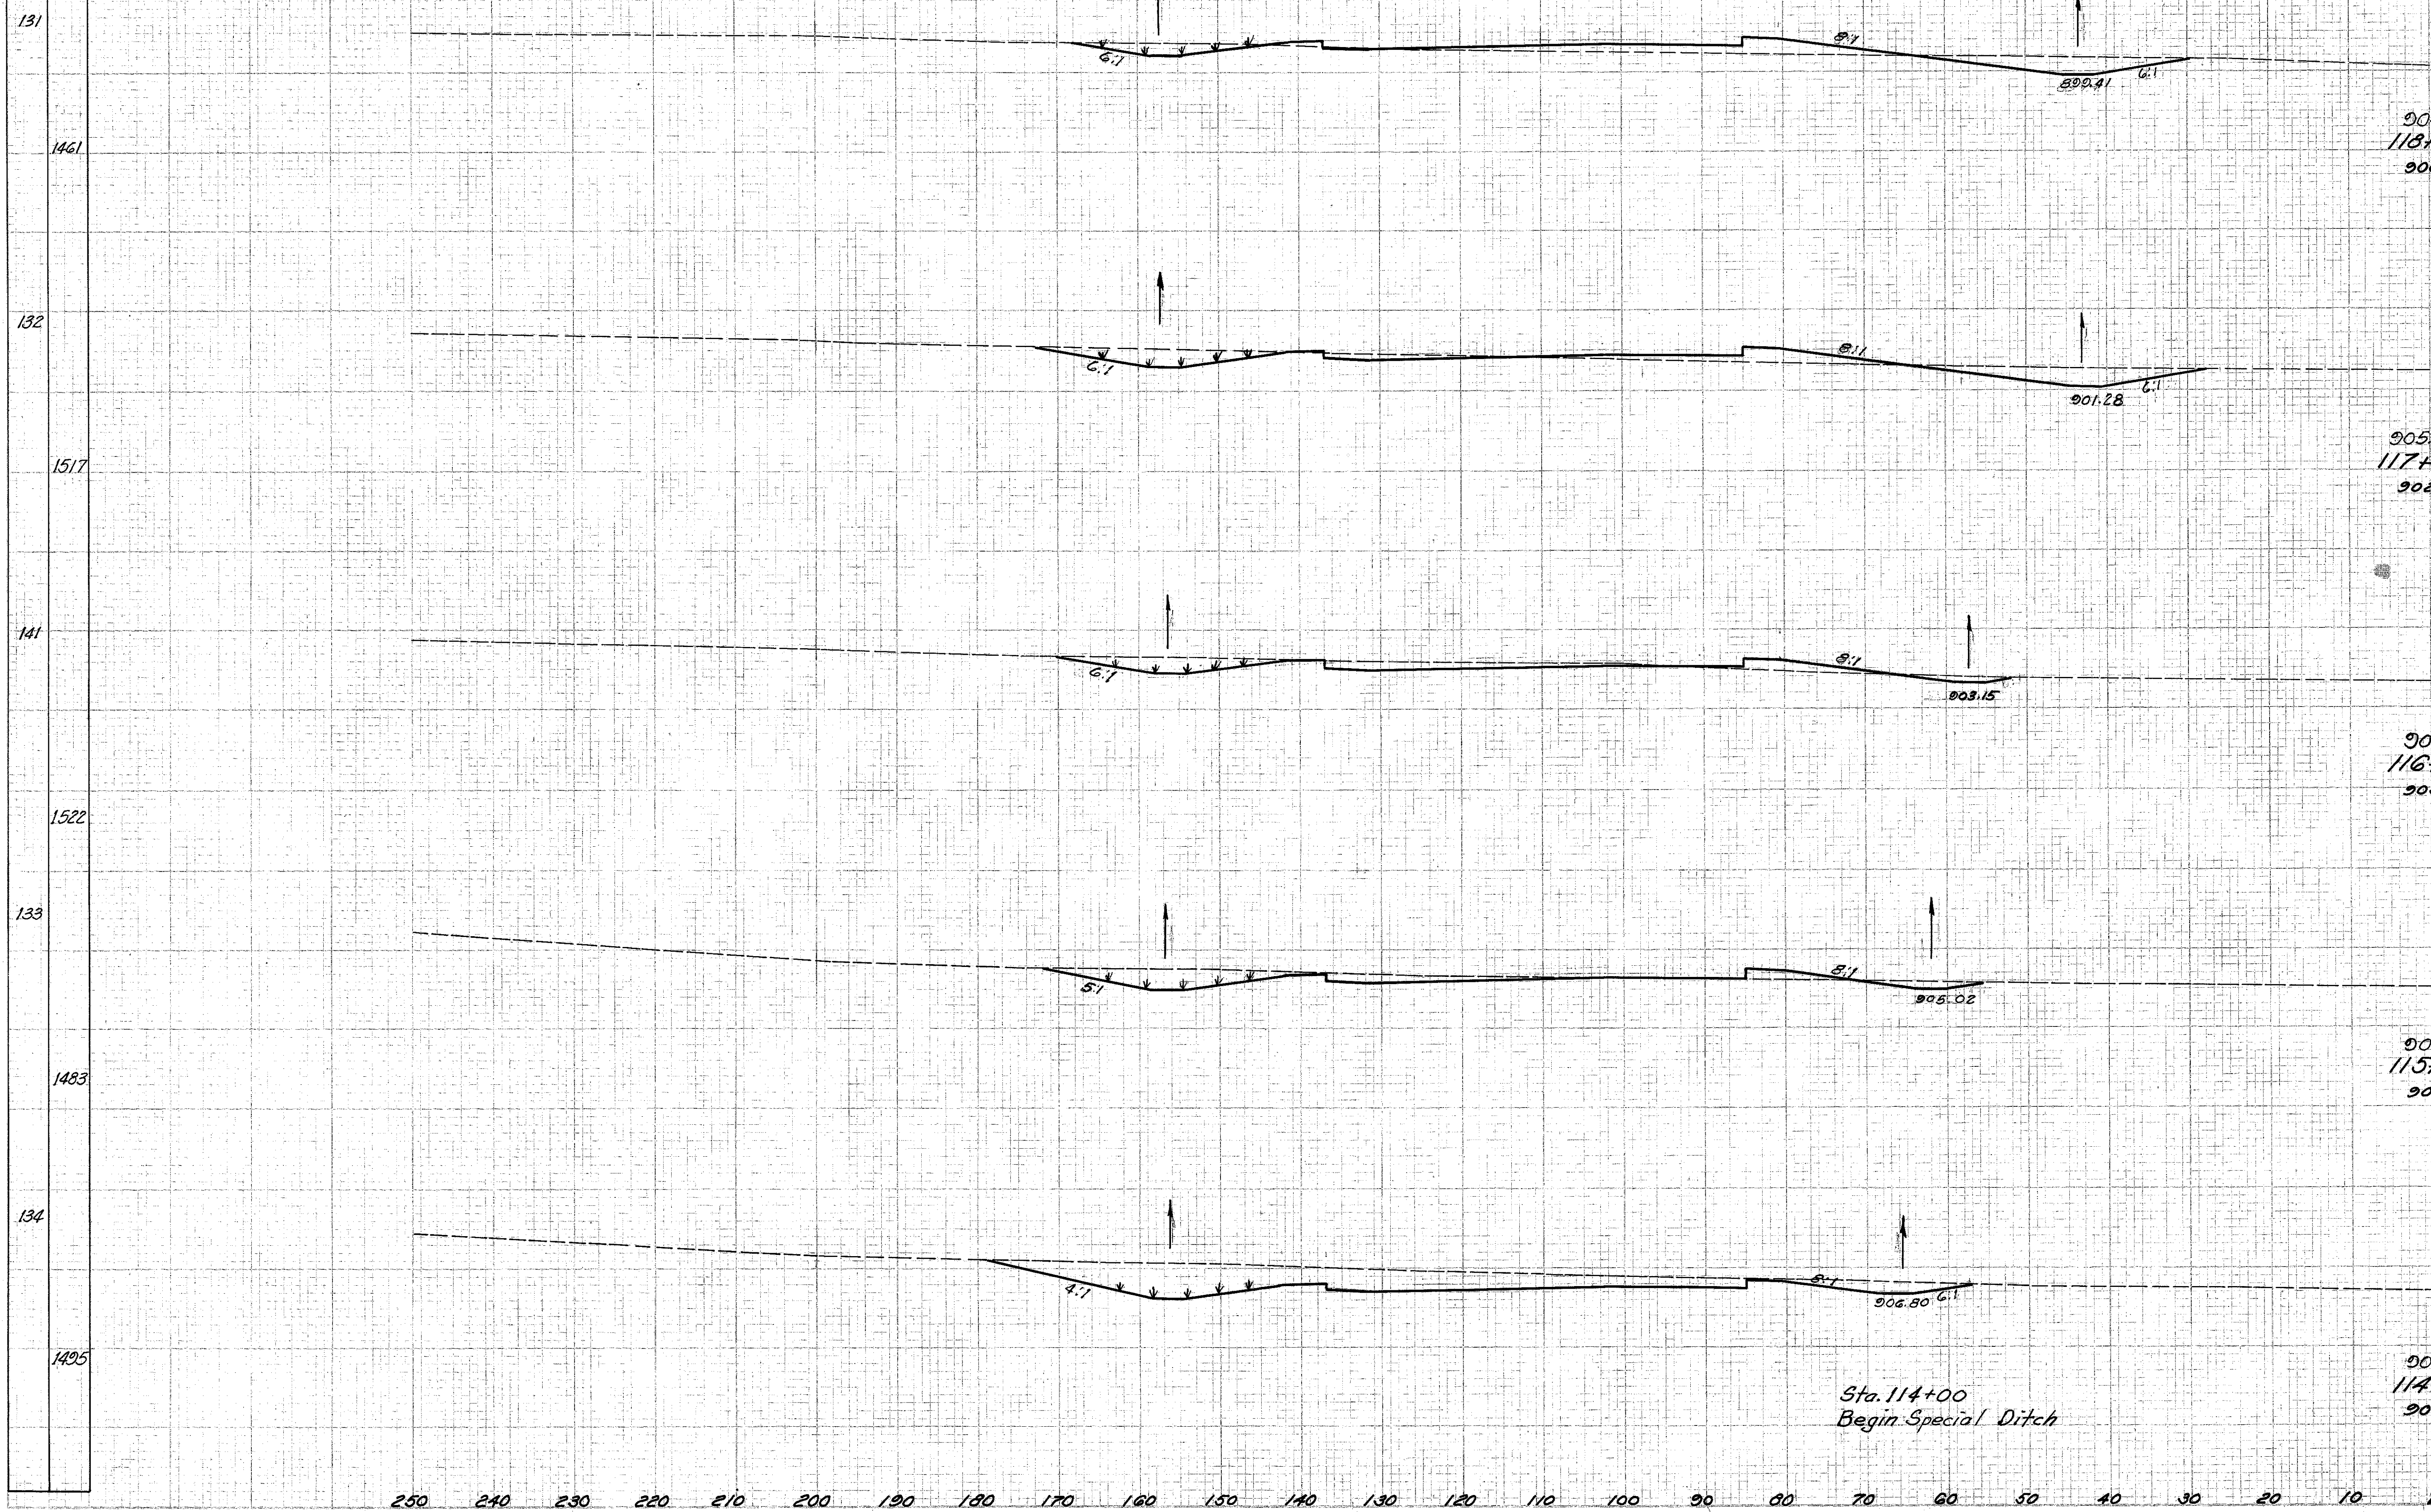

End Area		Volume	
Cut	Fill	Cut	Fill
57	64		
		283	185
96	36		
		337	96
86	16		
		300	44
81	8		
		591	15
238	0		
		1069	

250 240 230 220 210 200 190 180 170 160 150 140 130 120 110 100 90 80 70 60 50 40 30 20 10 0
Sta. 114+00 To Sta. 118+00 Lt. E