


Seeding
End
Width
Sq. Ft.

| | | | |
|----------------------|-------|------------|------------|
| REG. NO. DIVISION | STATE | PROJECT | 106 458 |
| 2 | OHIO | F-1102 (6) | |

CUYAHOGA & LAKE COUNTIES
CUY-I-15.91
LAK-I-0.00

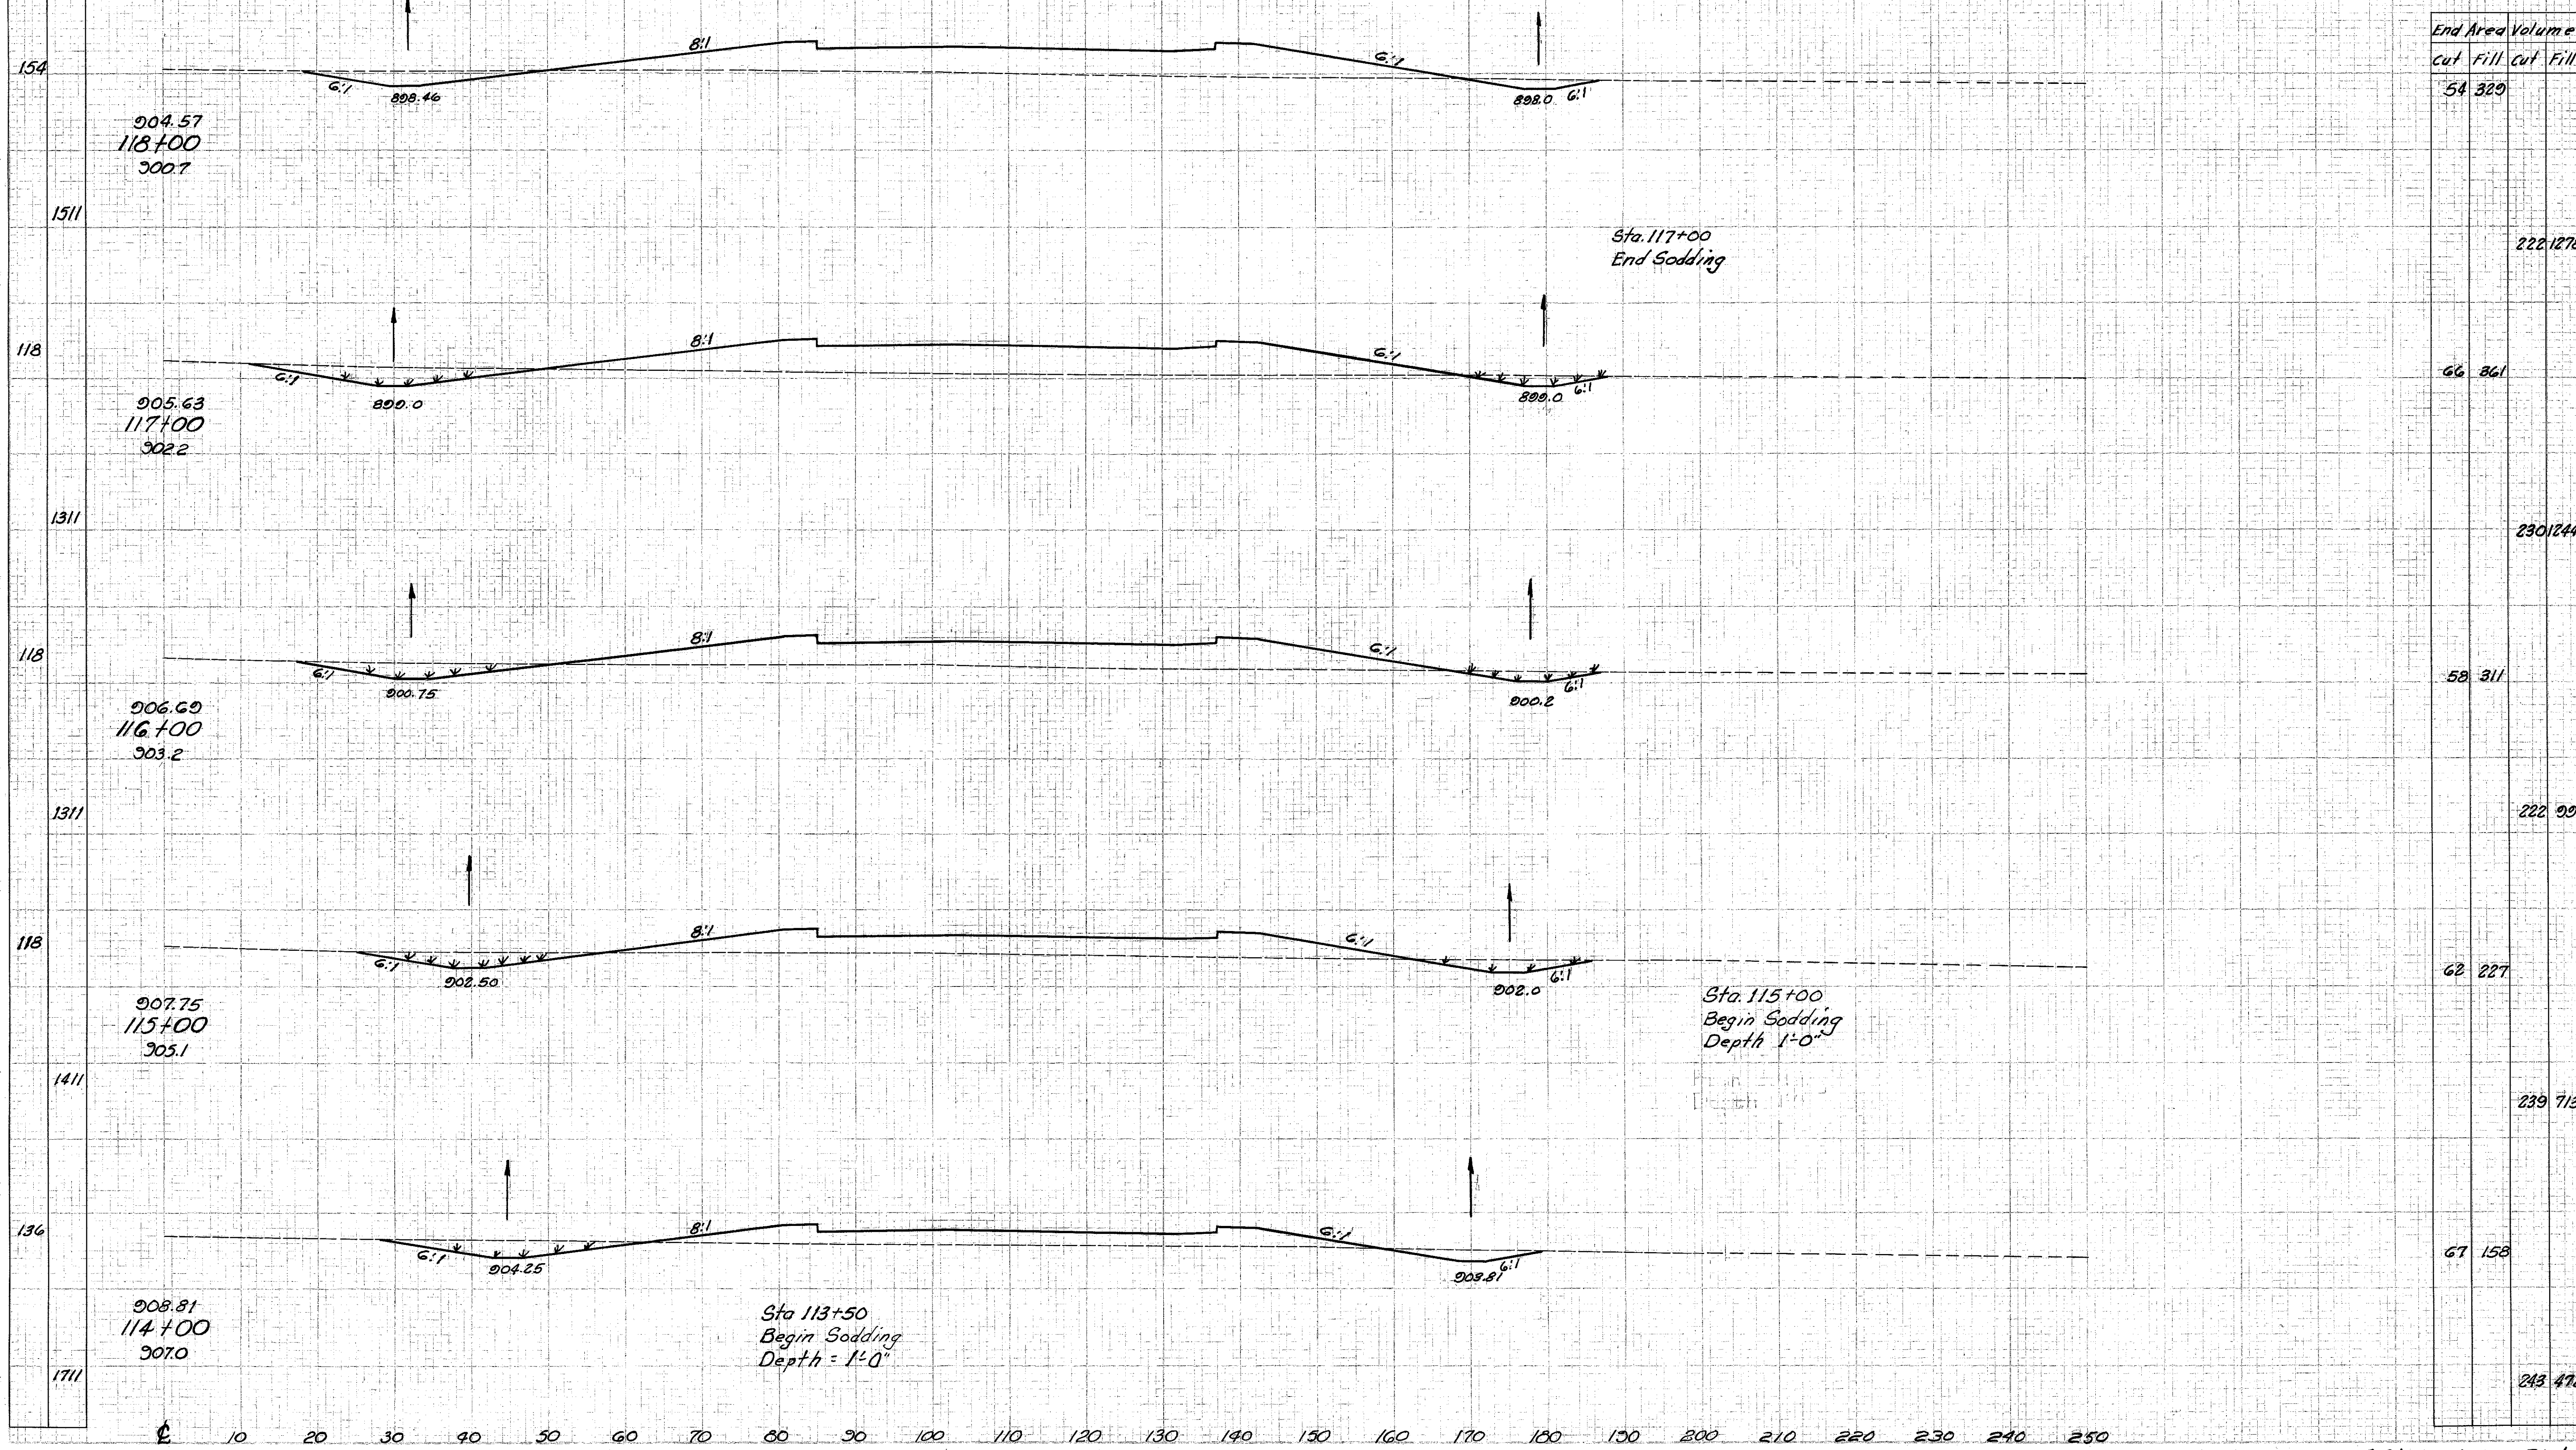

| End Area | | Volume | |
|----------|------|--------|------|
| cut | Fill | cut | Fill |

| | | | |
|----|-----|-----|------|
| 54 | 329 | | |
| | | 222 | 1278 |
| 66 | 361 | | |
| | | 230 | 1244 |
| 58 | 311 | | |
| | | 222 | 996 |
| 62 | 227 | | |
| | | 239 | 713 |
| 67 | 158 | | |
| | | 243 | 472 |

Sta. 114+00 To Sta. 118+00 Rt. E