


Seeding
End
Width Sq. ft.

132
1467
132
675
132
795
133
1472
132
1461

CUYAHOGA & LAKE COUNTIES
 CUY-I-15.91
 LAK-I-0.00

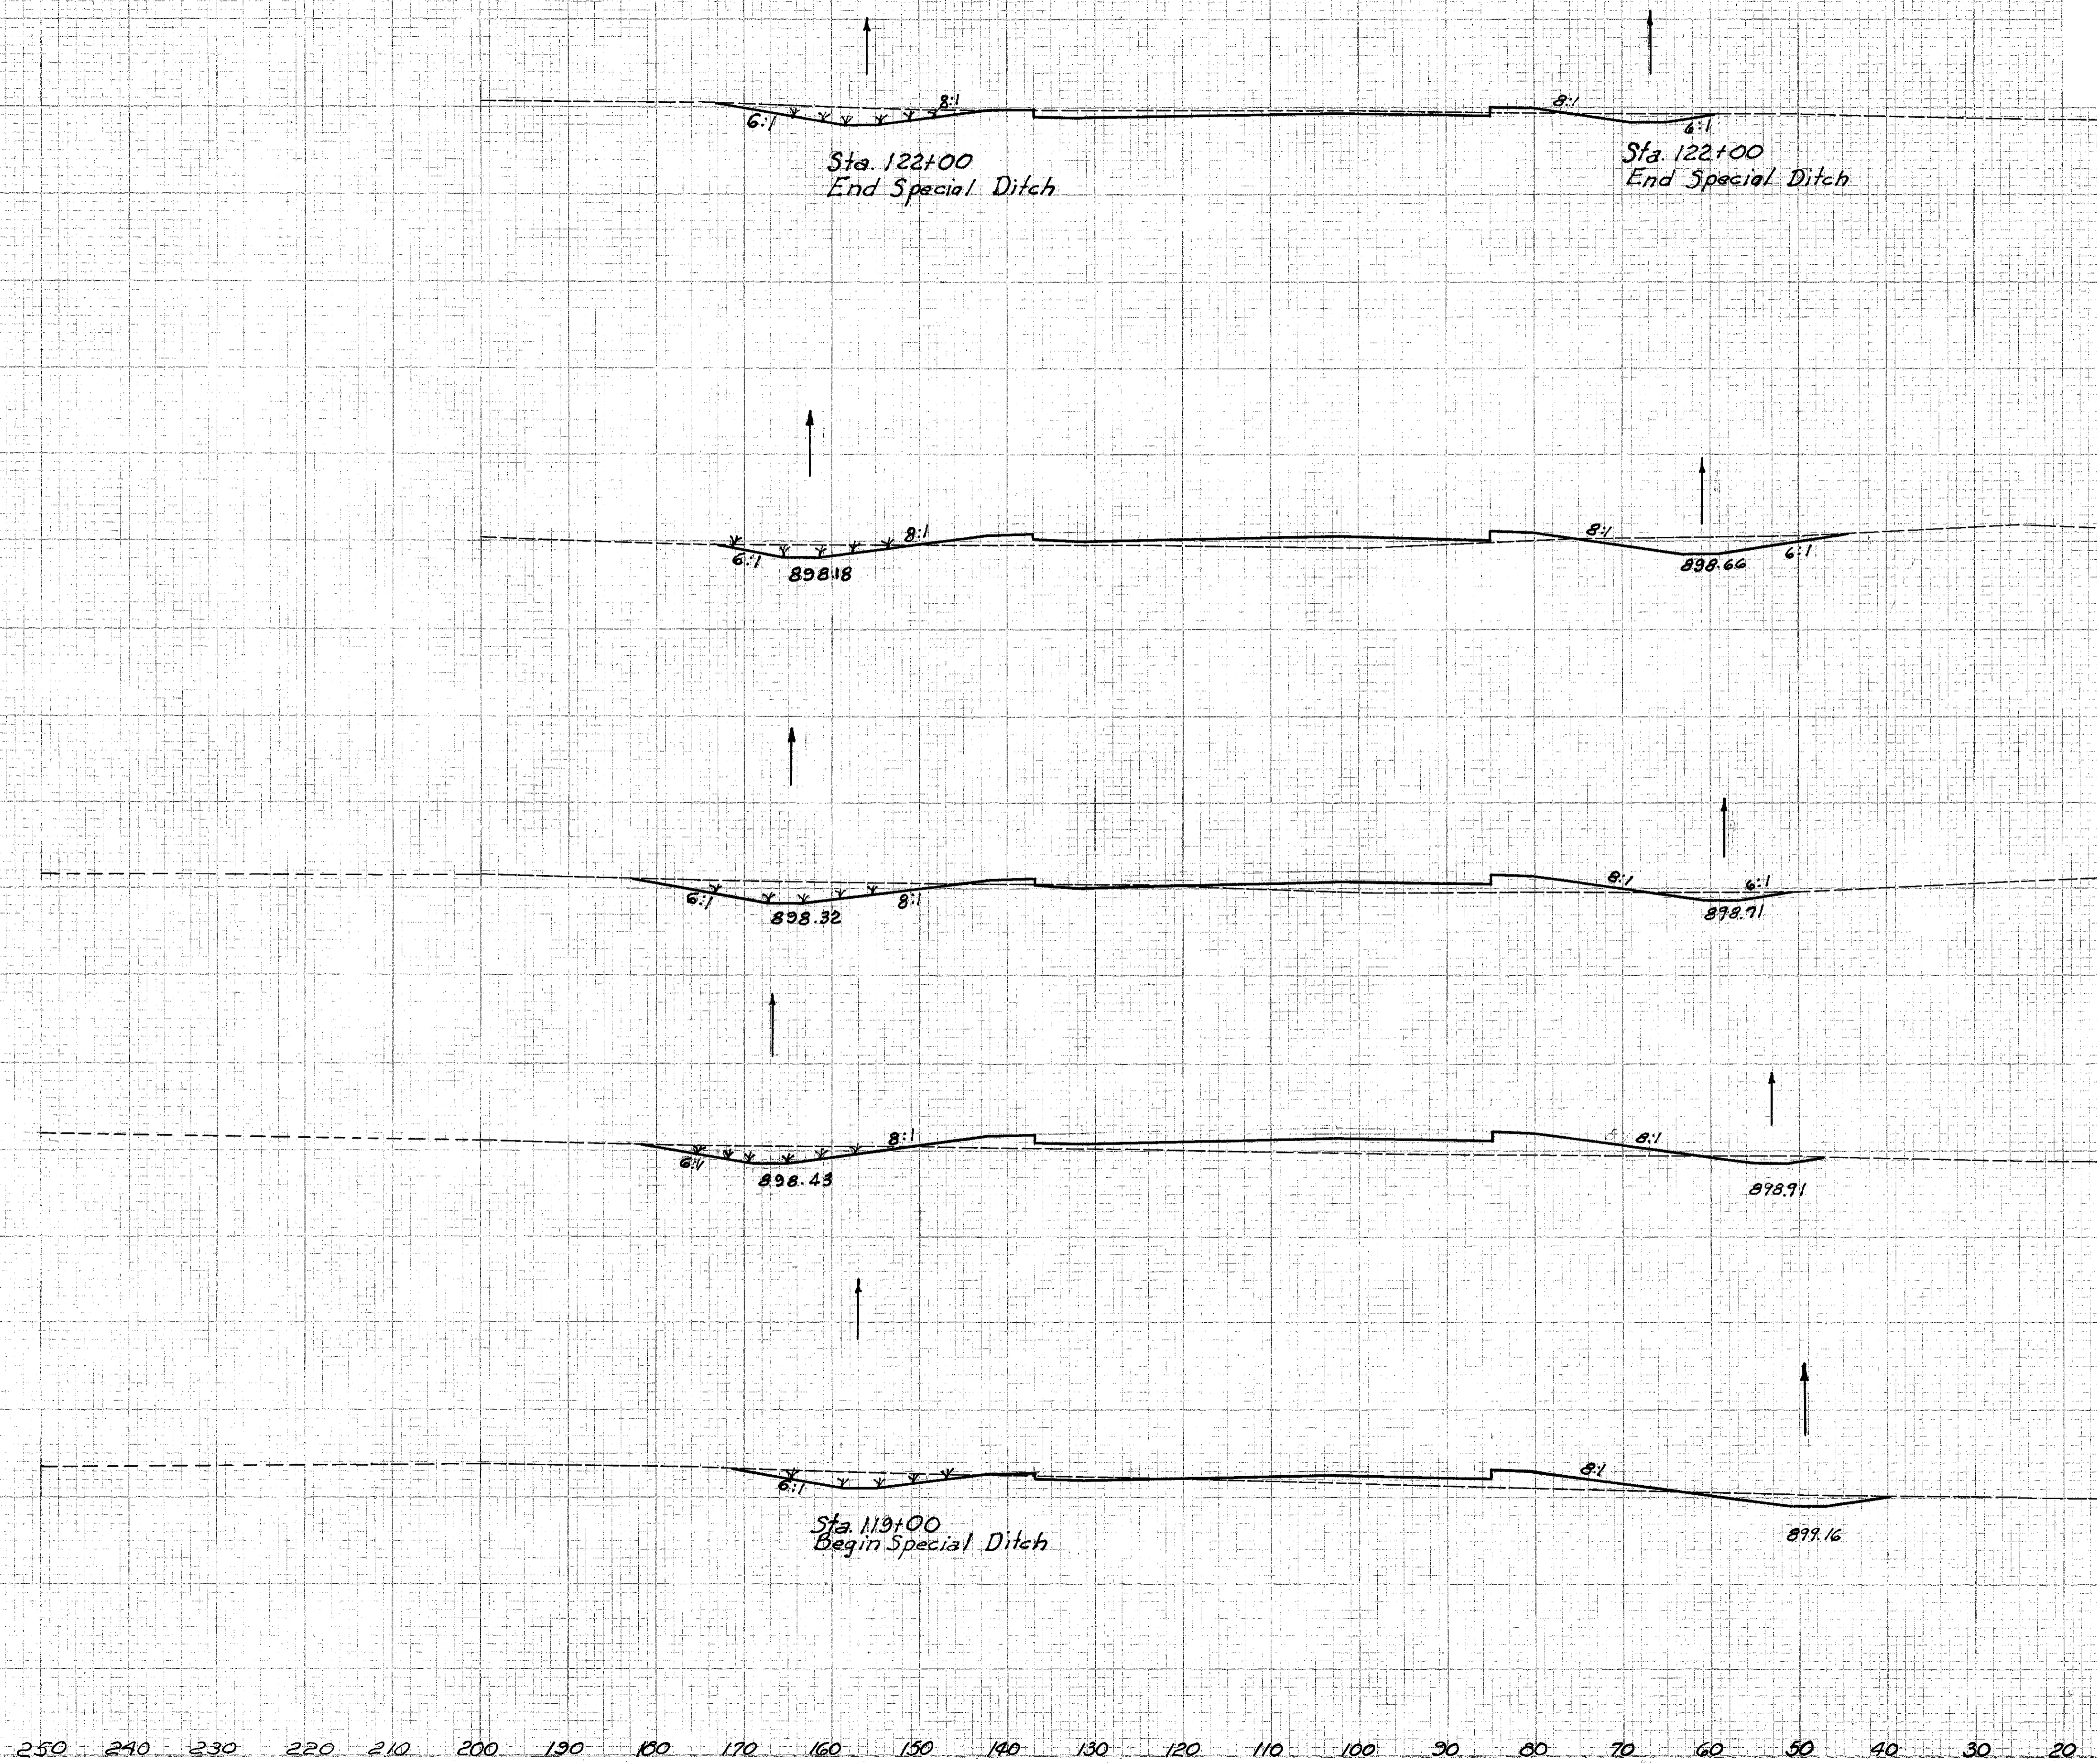

End Area	Volume	
	Cut	Fill
900.33 122+00 898.4	66	3
		207 124
901.39 121+00 900.00	46	64
		89 103
901.88 120+54 901.9	59	57
		101 160
902.45 120+00 898.6	42	103
		163 280
903.51 119+00 899.8	46	48
		191 207

250 240 230 220 210 200 190 180 170 160 150 140 130 120 110 100 90 80 70 60 50 40 30 20 10 0

Sta. 119+00 To Sta. 122+00 Lt 0