


CUYAHOGA & LAKE COUNTIES  
CUY-1-15.91  
LAK-1-0.00

Seeding	End Width Sq.Yd.
151	900.33 122+00 898.4
1583	901.39 121+00 900.8
728	901.88 120+54 901.9
151	902.45 120+00 898.6
1700	903.51 119+00 899.8

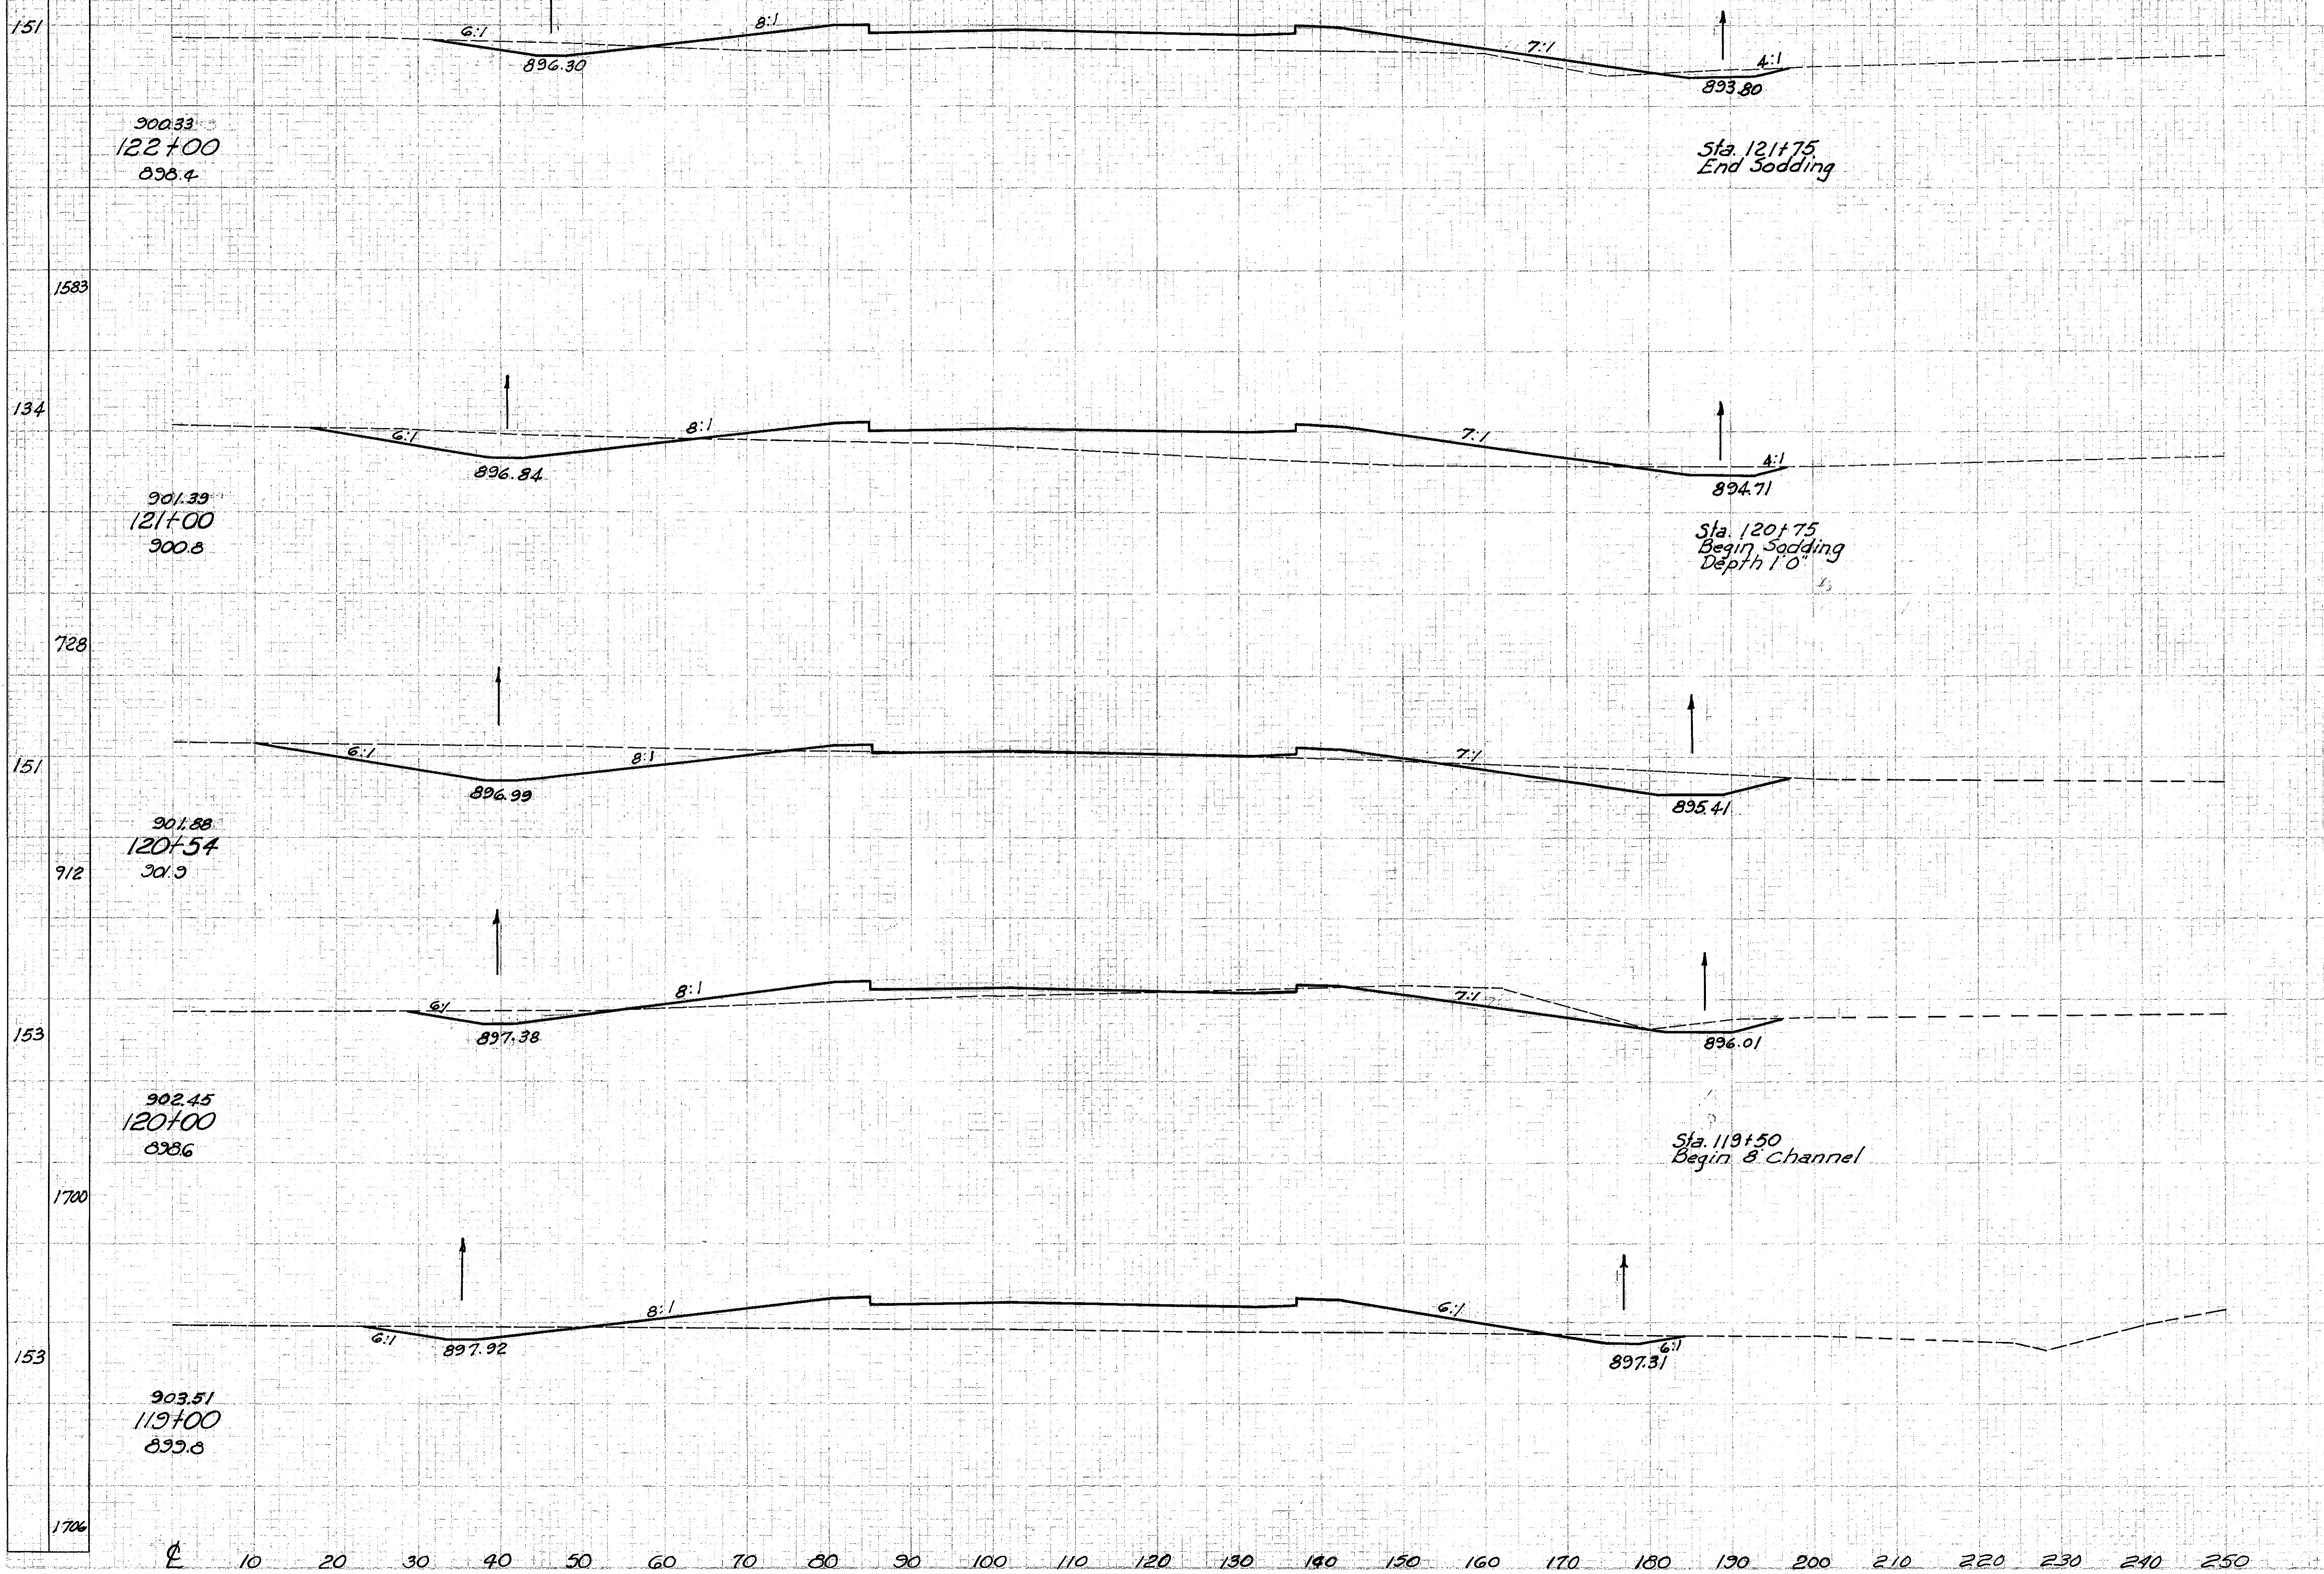

End Area		Volume	
cut	Fill	cut	Fill
38	224		
		241	919
92	272		
		270	248
225	19		
		311	92
86	73		
		228	730
37	321		
		169	1204