


CUYAHOGA & LAKE COUNTIES  
 CUY-1-15.91  
 LAK-1-0.00

Seeding
End Width Sq. Ft.
153
1700
153
1700
153
1700
153
1675
152
1683

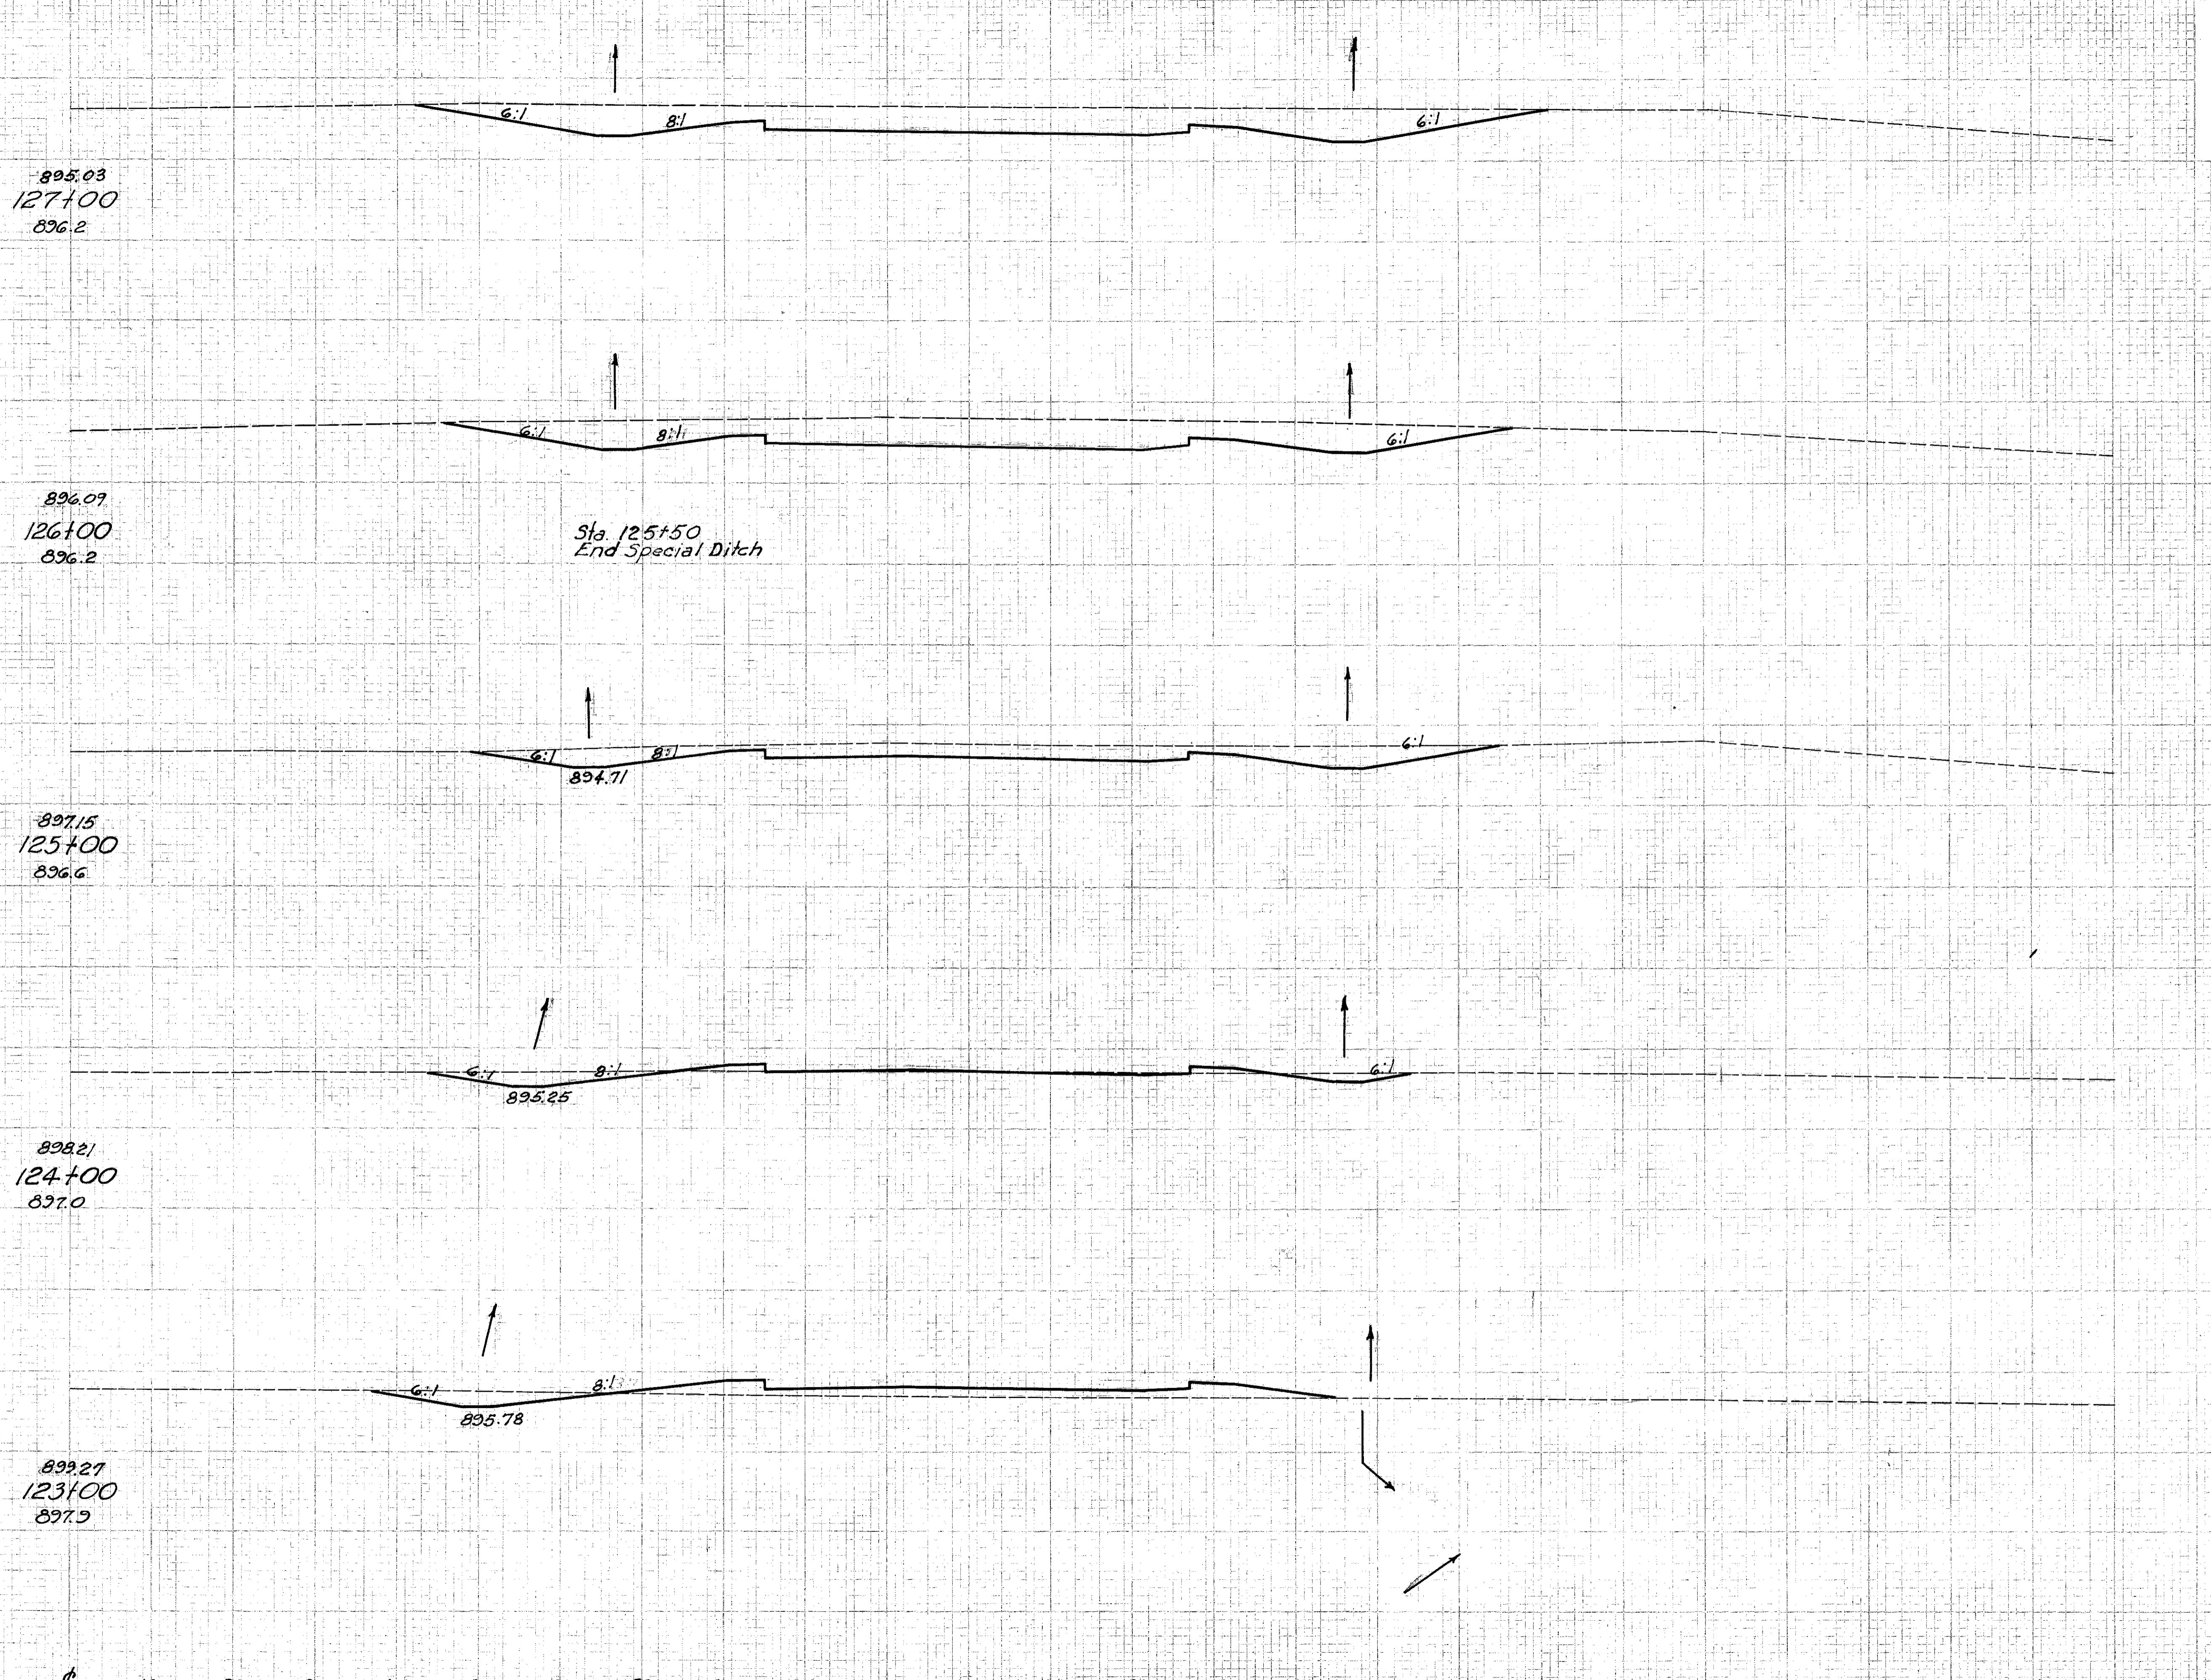

End Area		Volume	
Cut	Fill	Cut	Fill
372	0		1330
346	0		1031
211	0		474
45	10		146
34	102		133
			603