


Seedling	End Width	Sq. Yd.
	152	
	1678	
	150	
	1661	
	149	
	1651	
	137	
	1452	
	135	
	1483	

CUYAHOGA & LAKE COUNTIES
CUY-I-15.91
LAK-I-0.00



End Area	Volume	
	Cut	Fill
889.73 132+00 887.4	168	7
	956	13
890.79 131+00 890.0	348	0
	1885	0
891.85 130+00 891.2	670	0
	2089	0
892.95 128+96.10 894.0	395	0
	1376	0
893.97 128+00 895.8	378	0
	1241	0

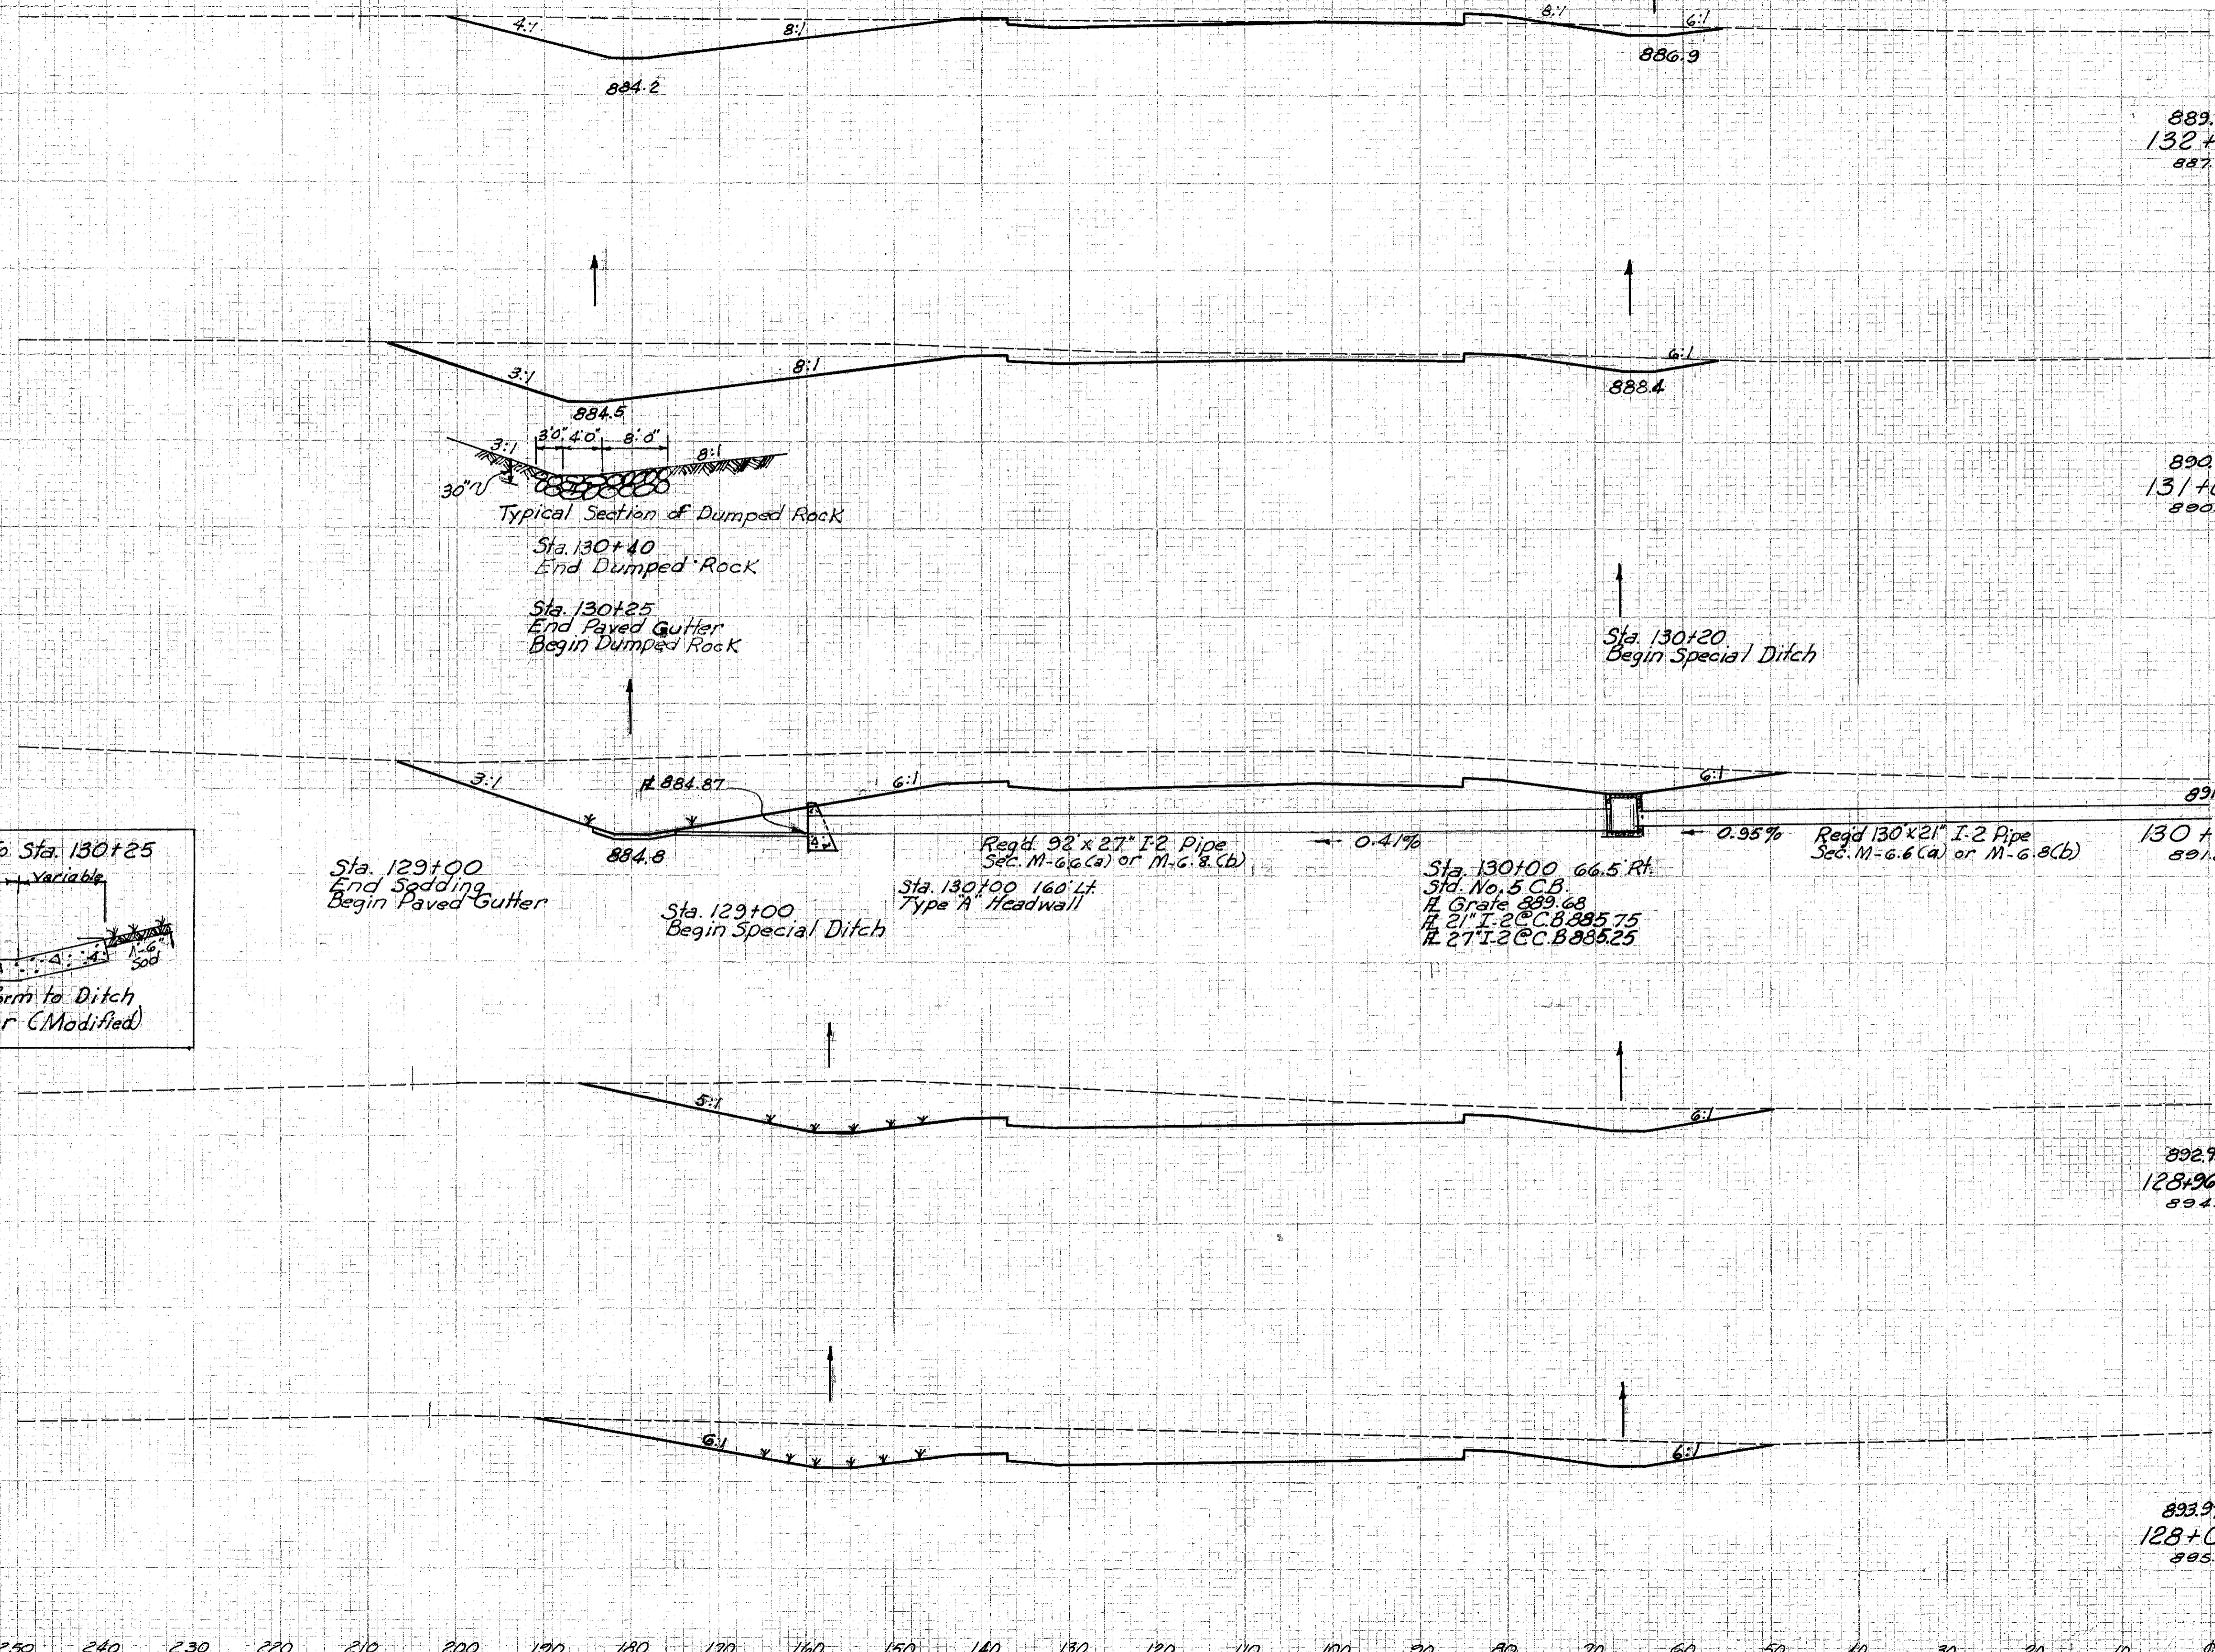