


Seeding  
End Width Sq. Yd.

|                   |       |            |     |
|-------------------|-------|------------|-----|
| FED. RD. DIVISION | STATE | PROJECT    | 112 |
| 2                 | OHIO  | I-1102 (6) | 458 |

CUYAHOGA & LAKE COUNTIES  
CUI-1-15.91  
LAK-I-0.00

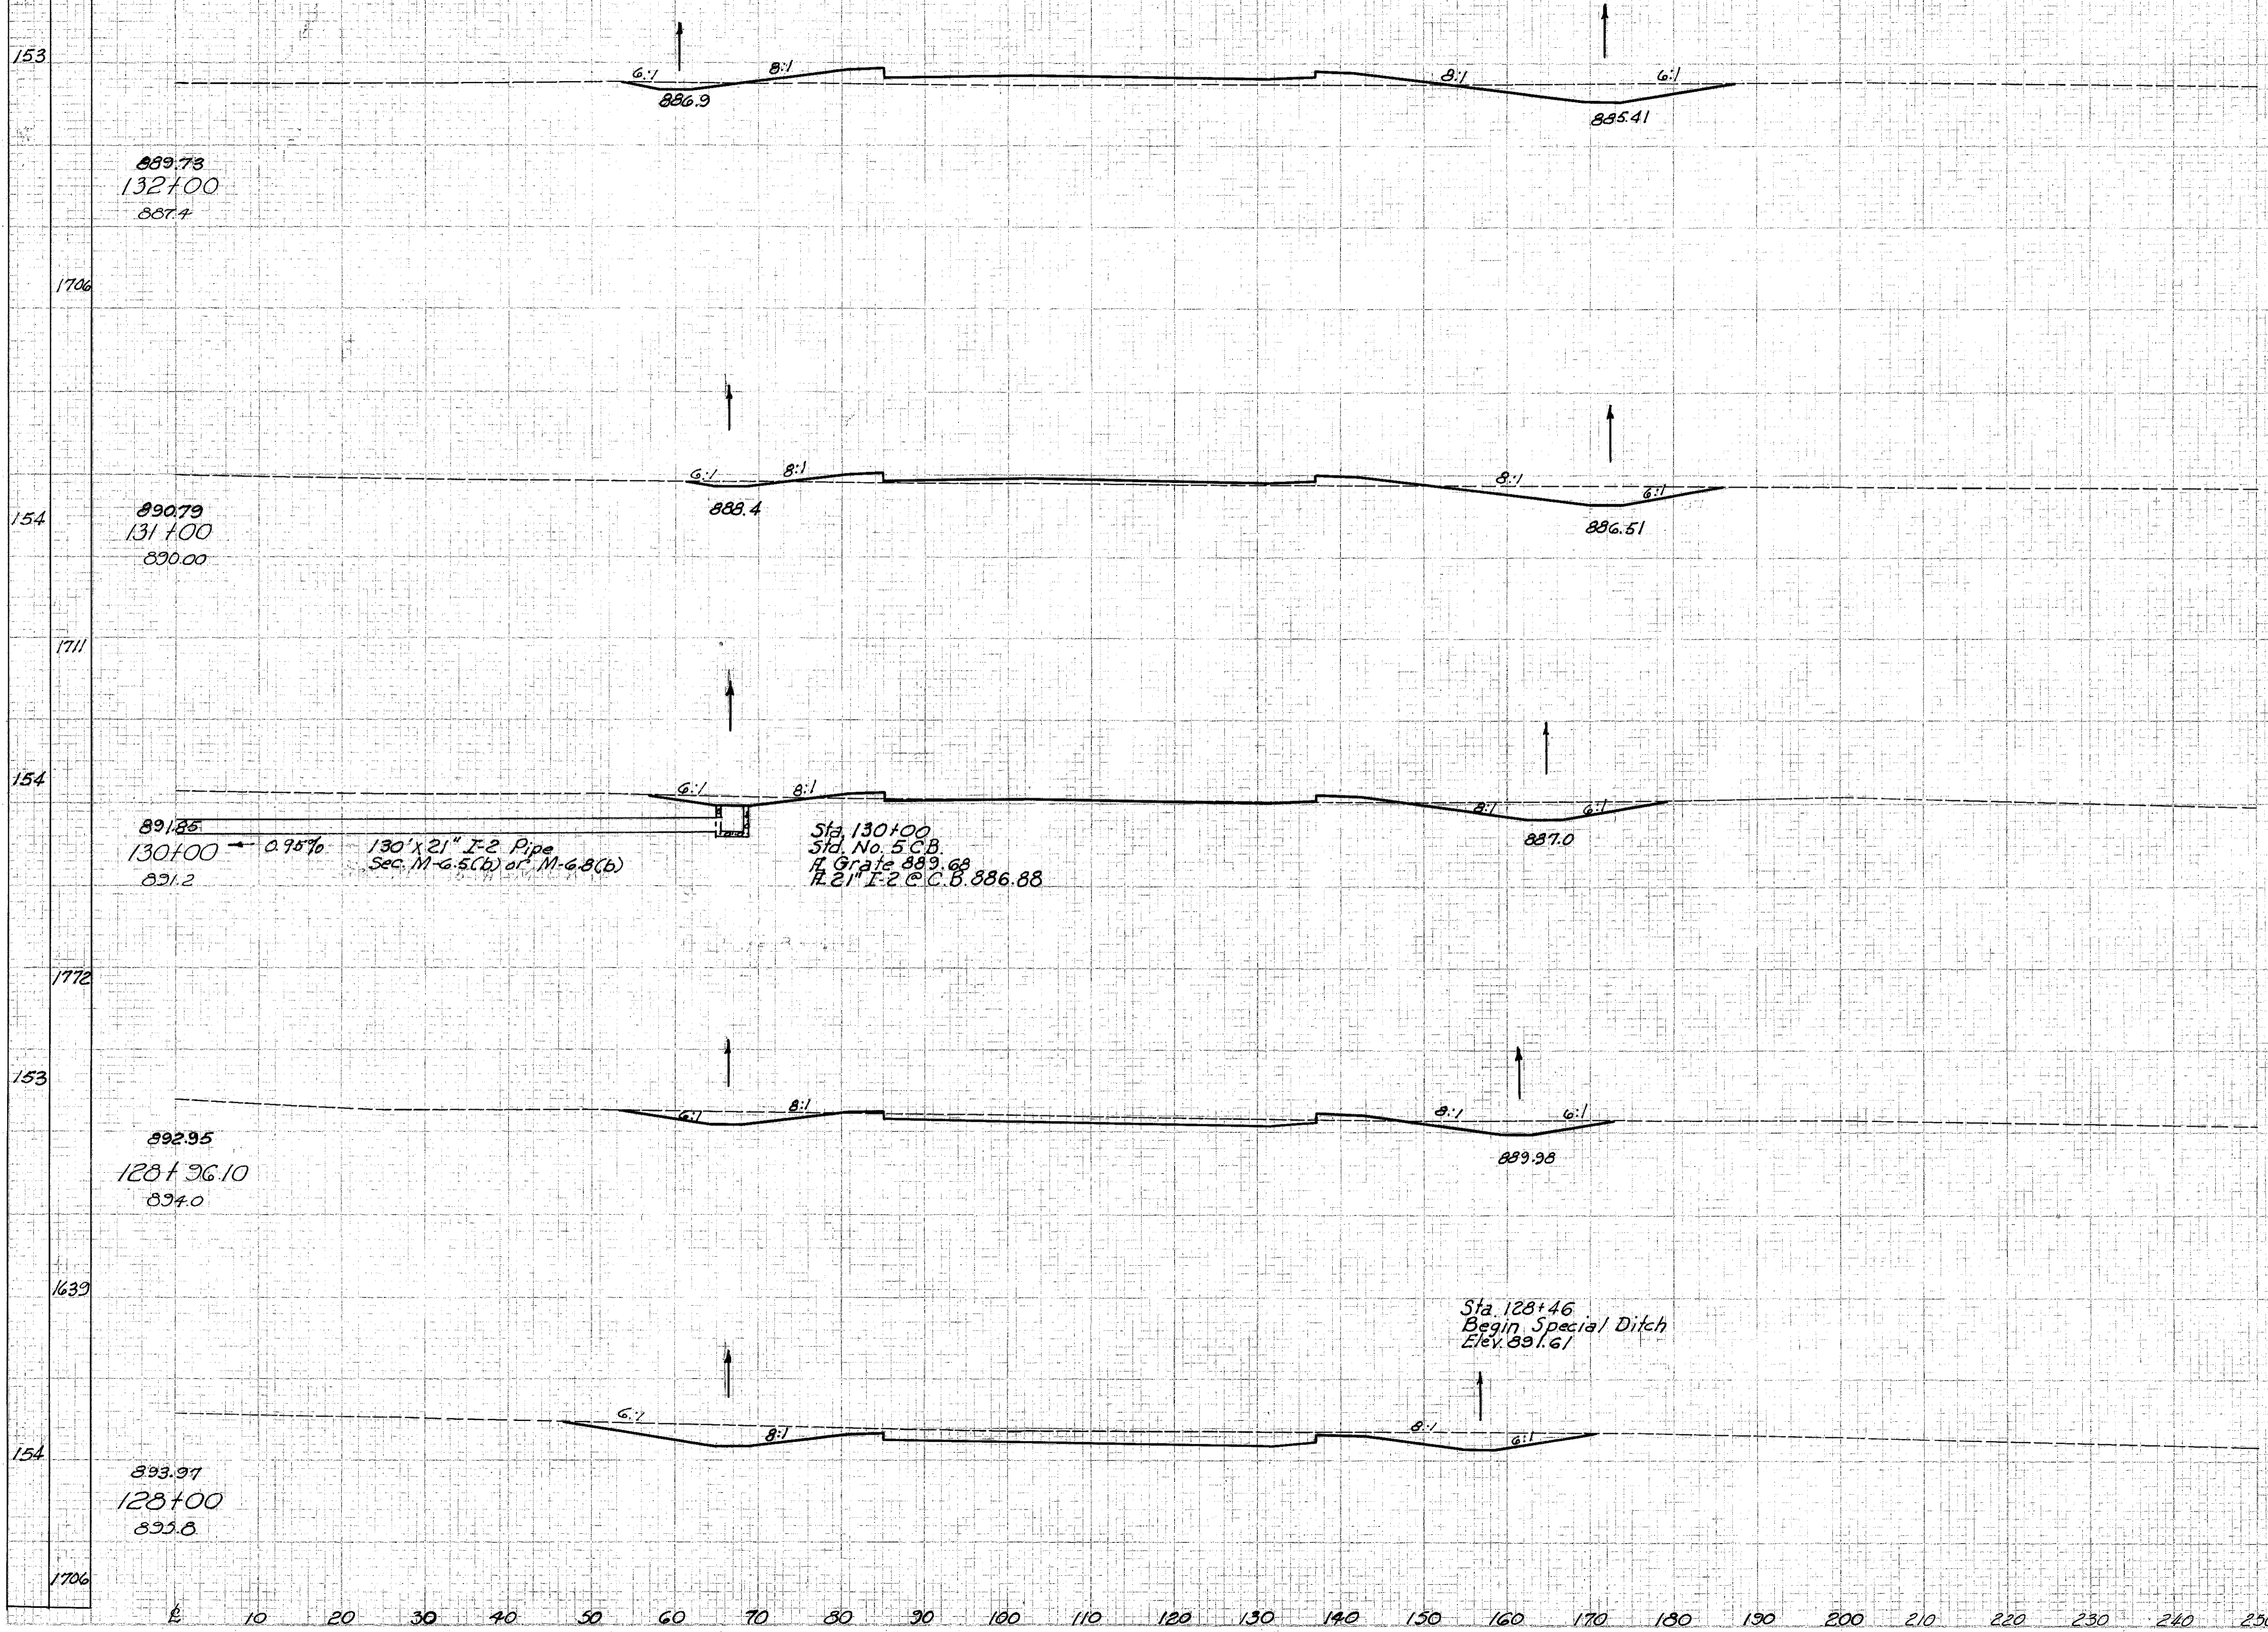

| End Area |      | Volume |      |
|----------|------|--------|------|
| Cut      | Fill | Cut    | Fill |
| 50       | 81   |        |      |
|          |      | 183    | 219  |
| 43       | 37   |        |      |
|          |      | 187    | 89   |
| 52       | 11   |        |      |
|          |      | 241    | 31   |
| 73       | 5    |        |      |
|          |      | 413    | 9    |
| 159      | 0    |        |      |
|          |      | 283    | 0    |

Sta. 128+00 To Sta. 132+00 R.R. #