


Seeding
End
Width Sq. Yd.

FED. RD. DIVISION	STATE	PROJECT
2	OHIO	I-1102 (6)

113
458

CUYAHOGA & LAKE COUNTIES
CUY-I-15.91
LAK-I-0.00

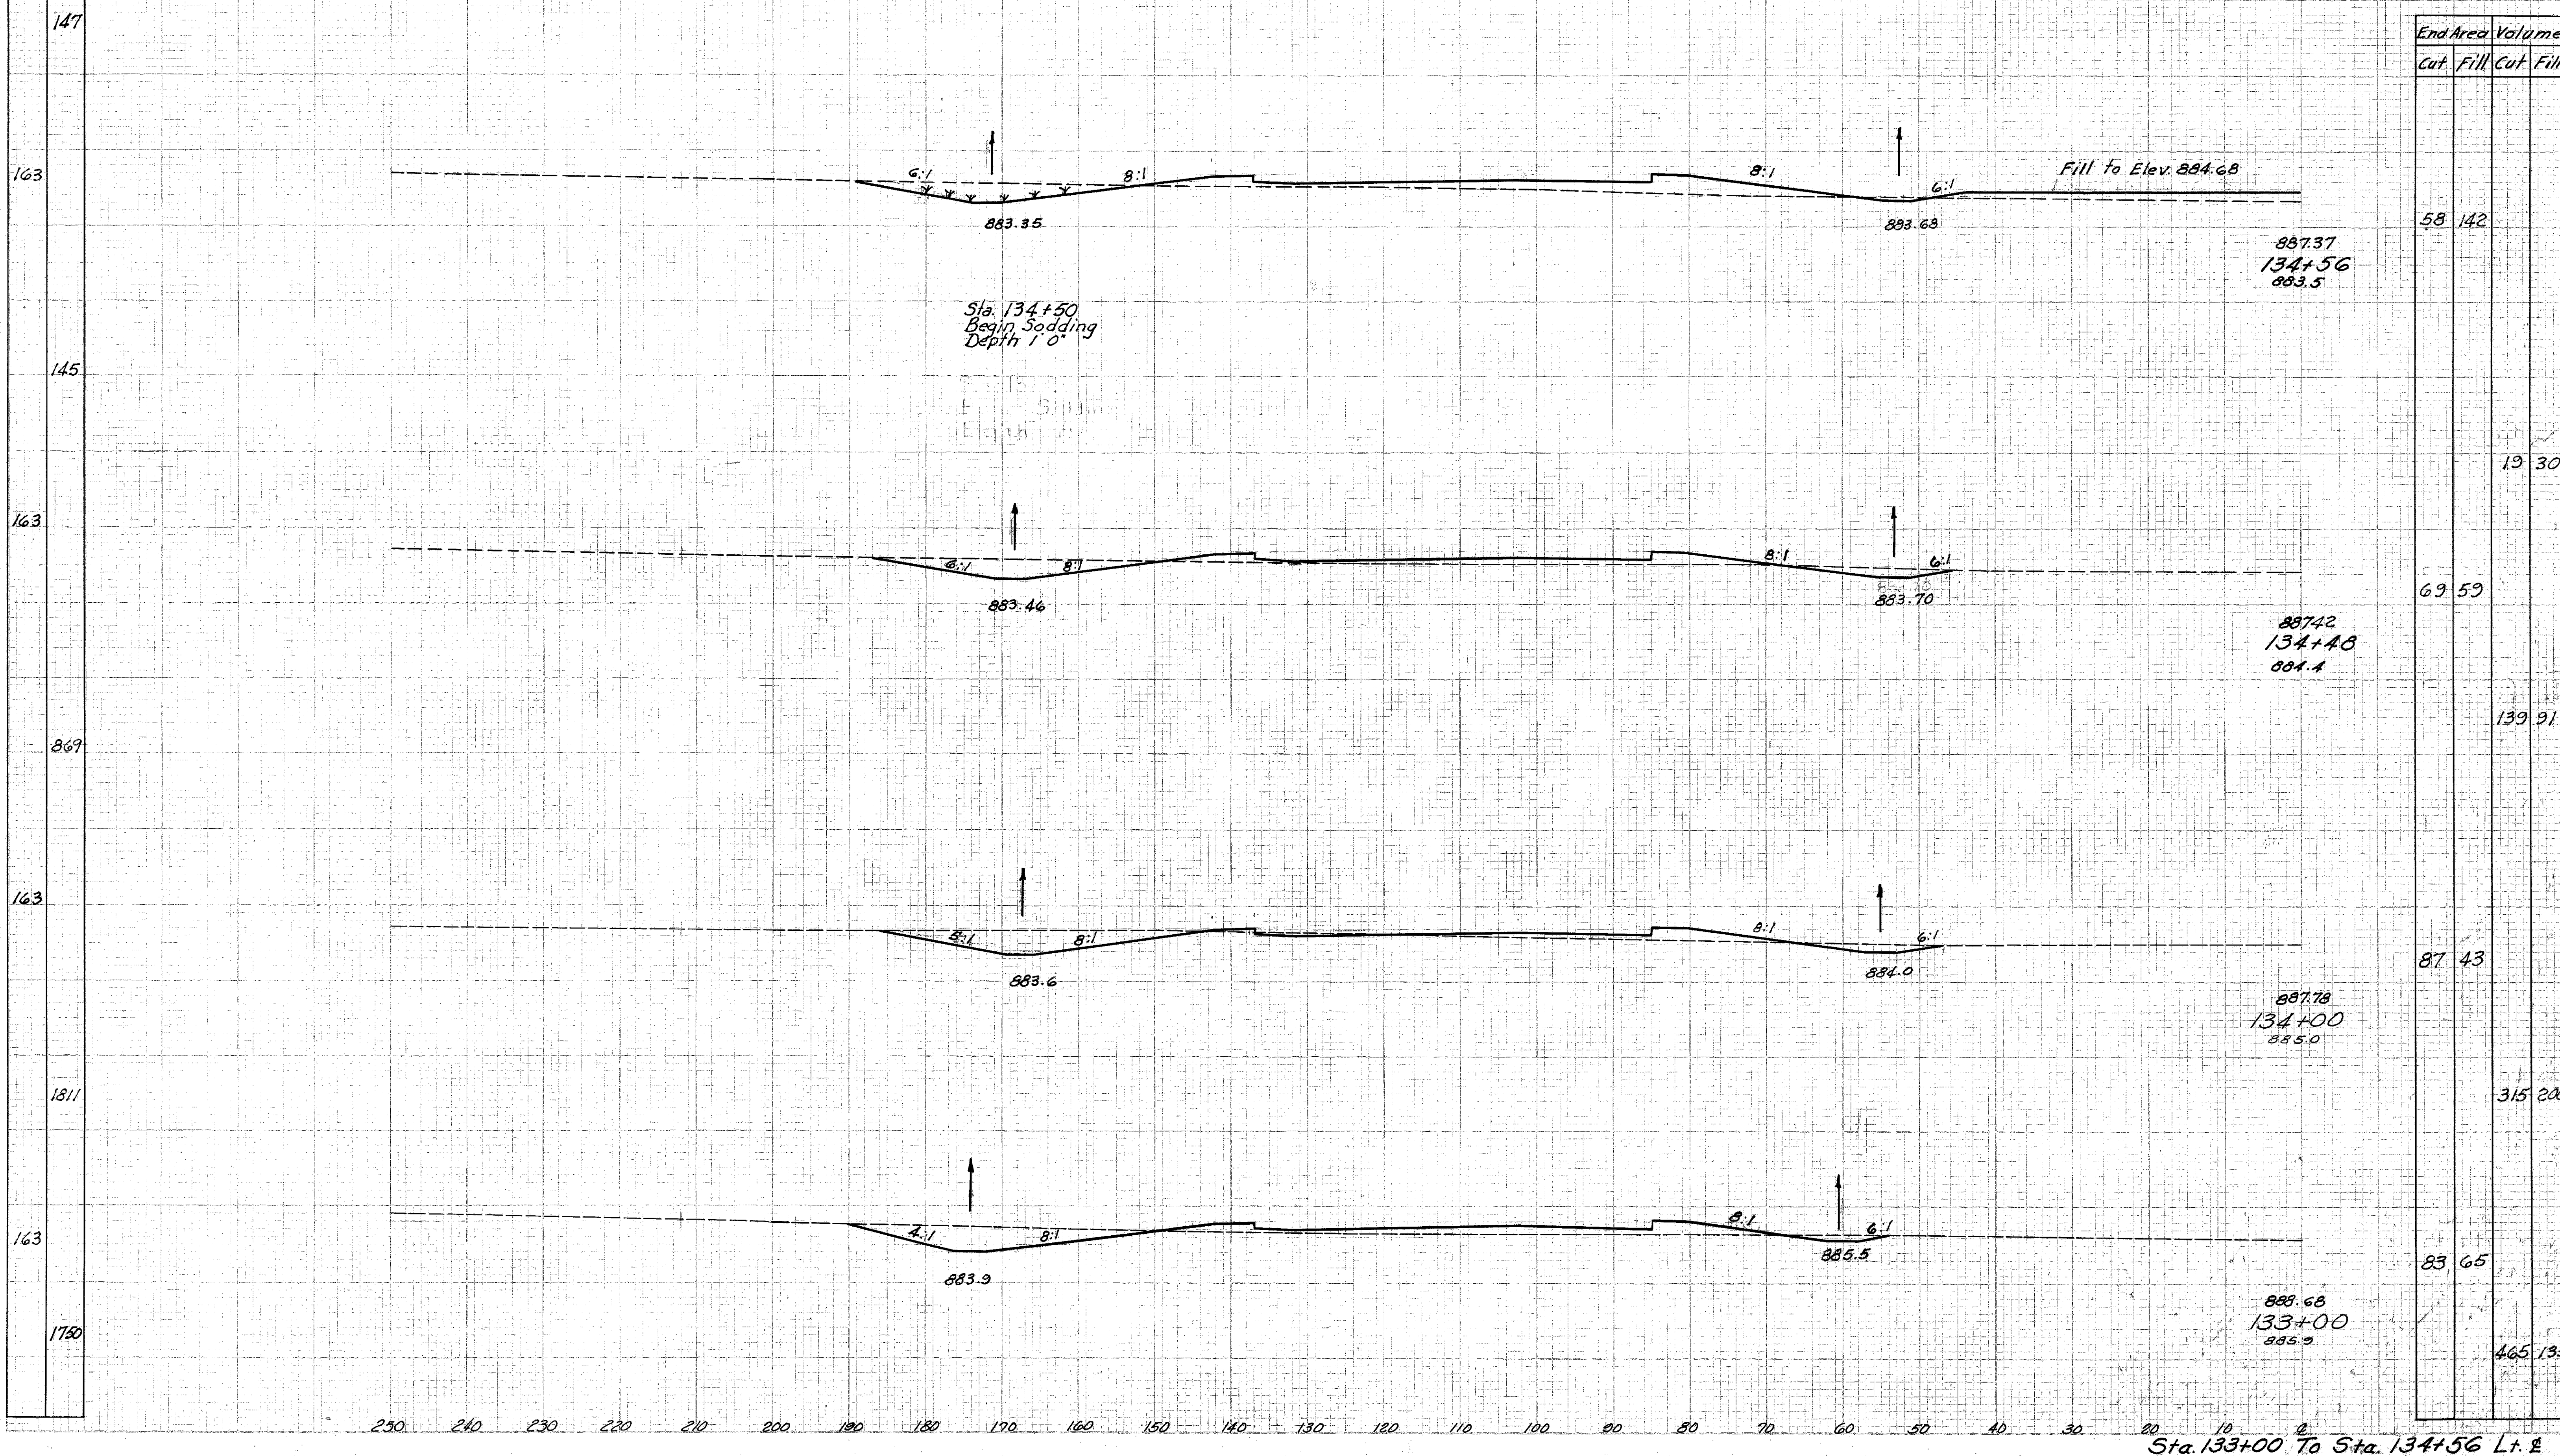

Sta. 133+00 To Sta. 134+56 Lt. E