


Seeding
End
Width, Sq. Yd.

CUYAHOGA & LAKE COUNTIES
CUY-1-15.91
LAK-1-0.00

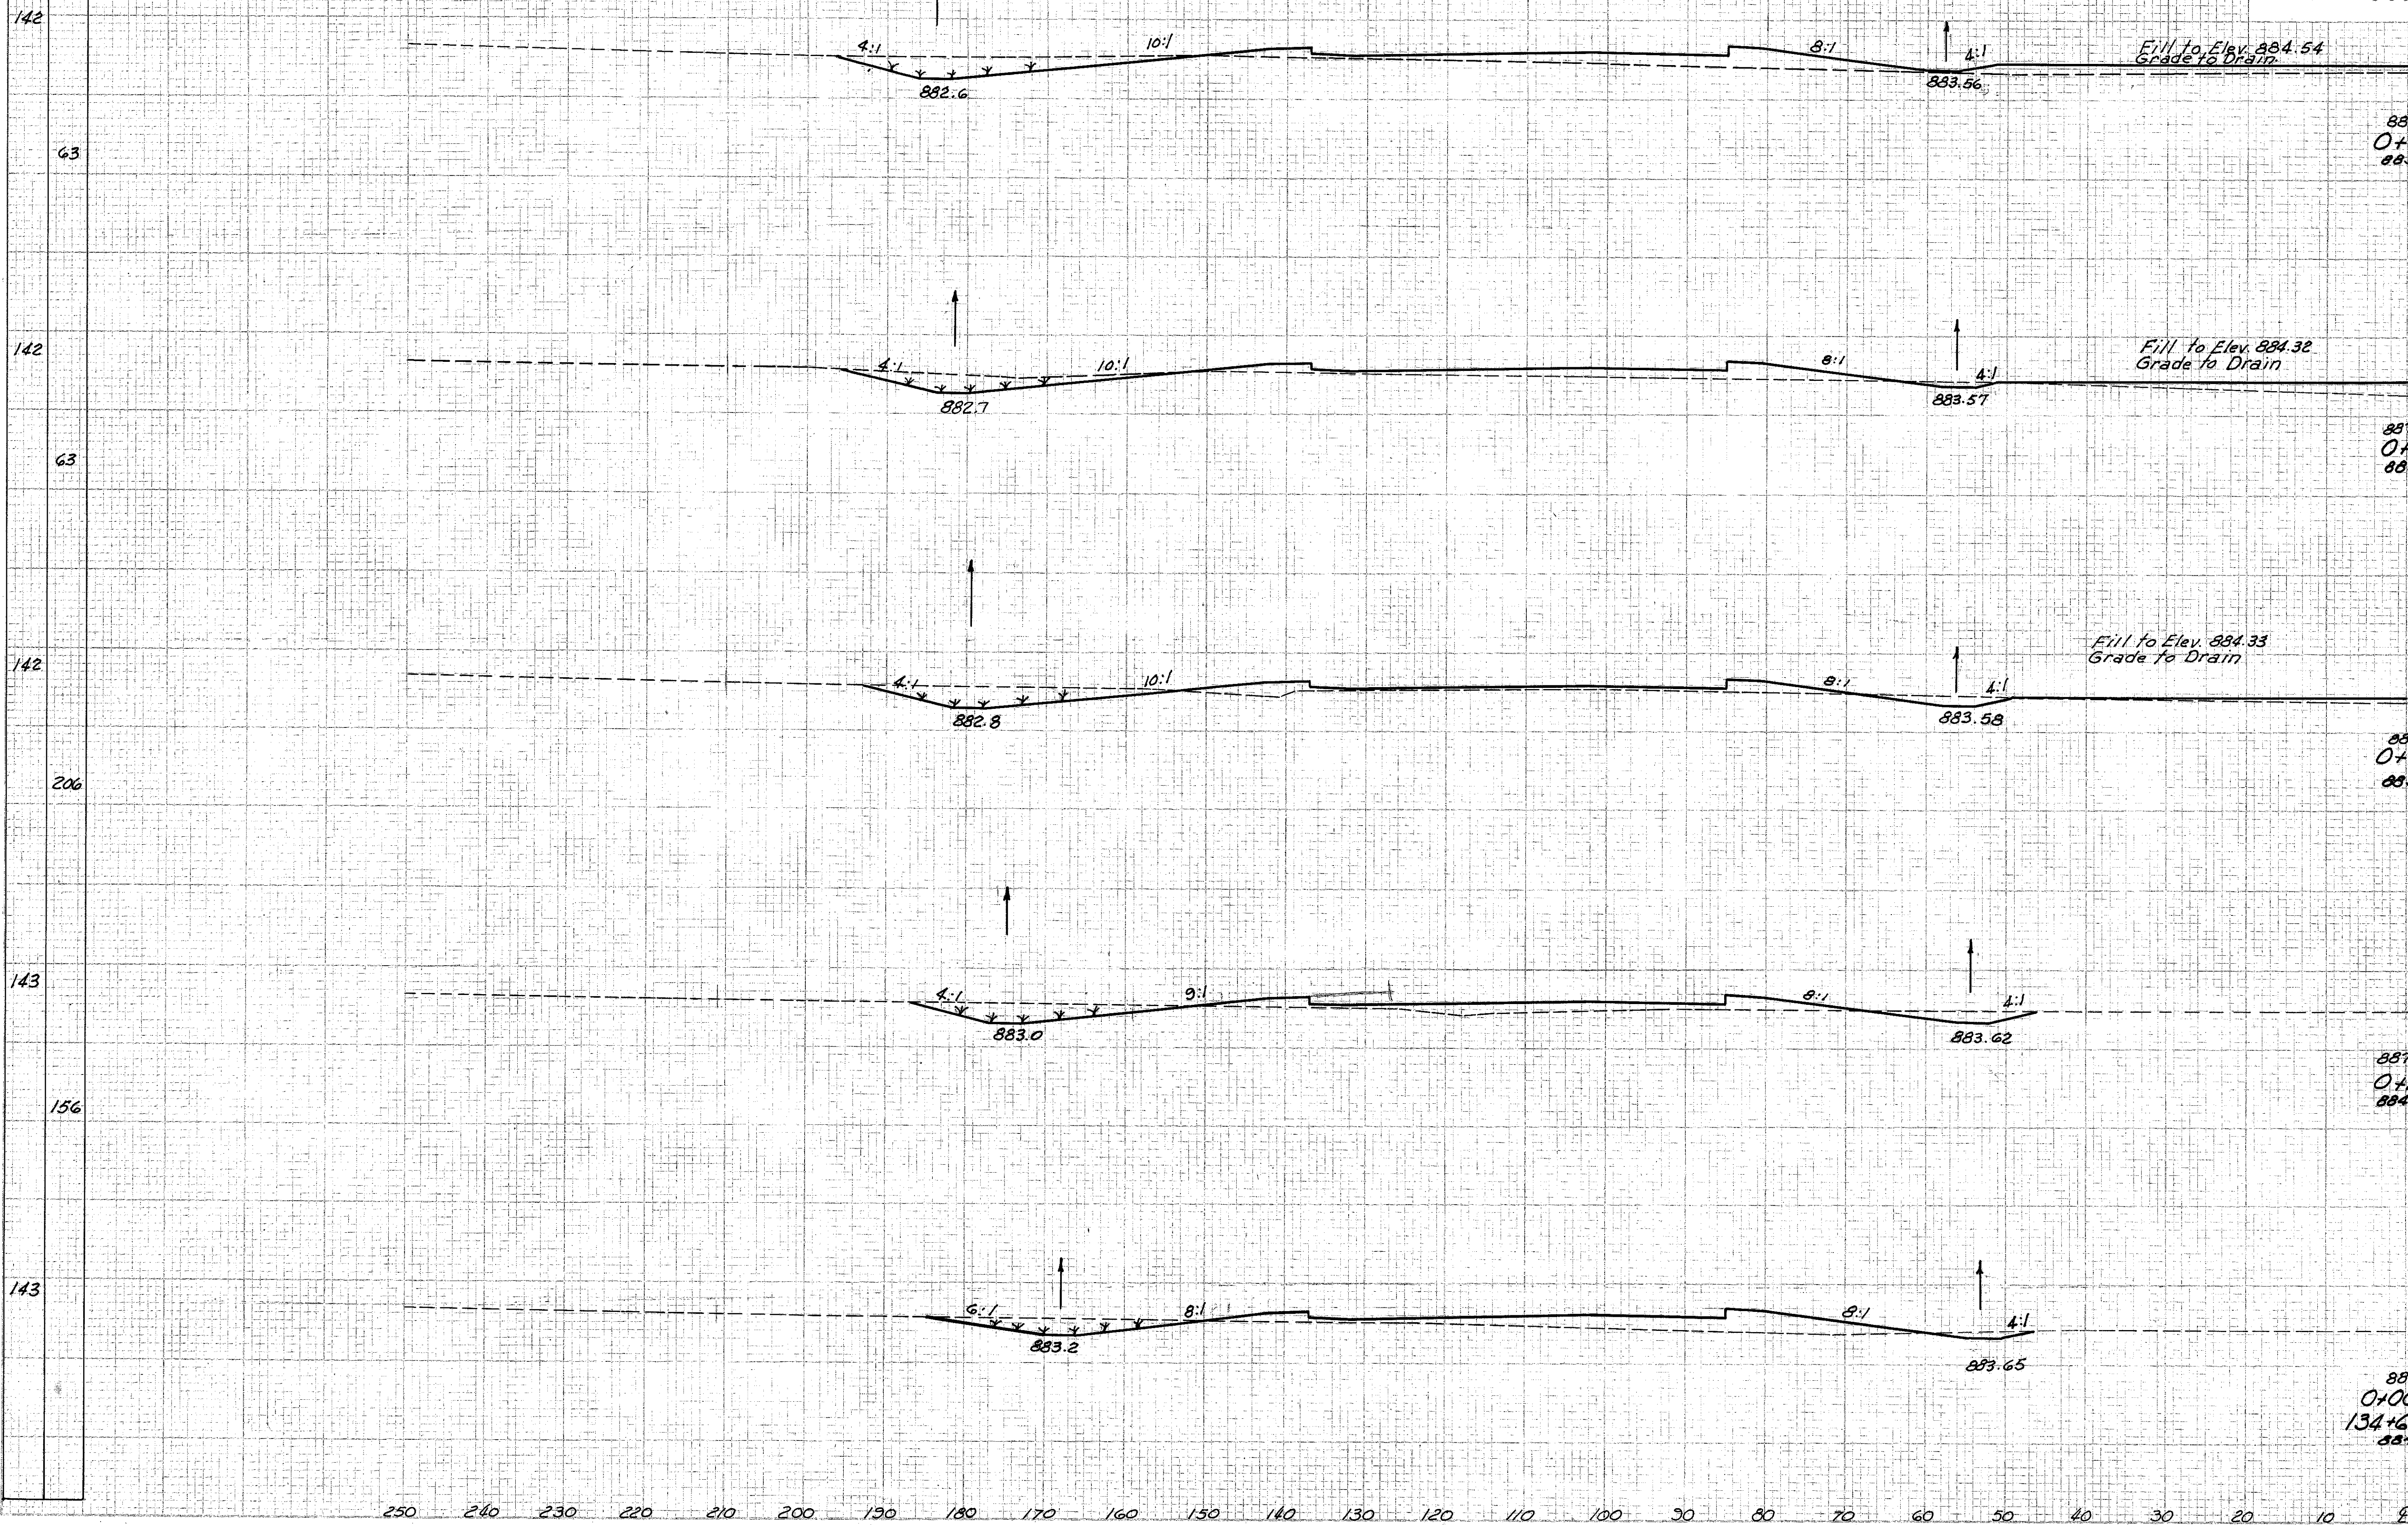

End Area		Volume	
Cut	Fill	Cut	Fill
70	167		
		9	21
57	116		
		10	14
73	77		
		34	40
70	91		
		21	39
46	121		
		17	42

Sta. 0+00 TO Sta. 0+31 L+R