


CUYAHOGA & LAKE COUNTIES  
 CUY-1-15.91  
 LAK-1-0.00

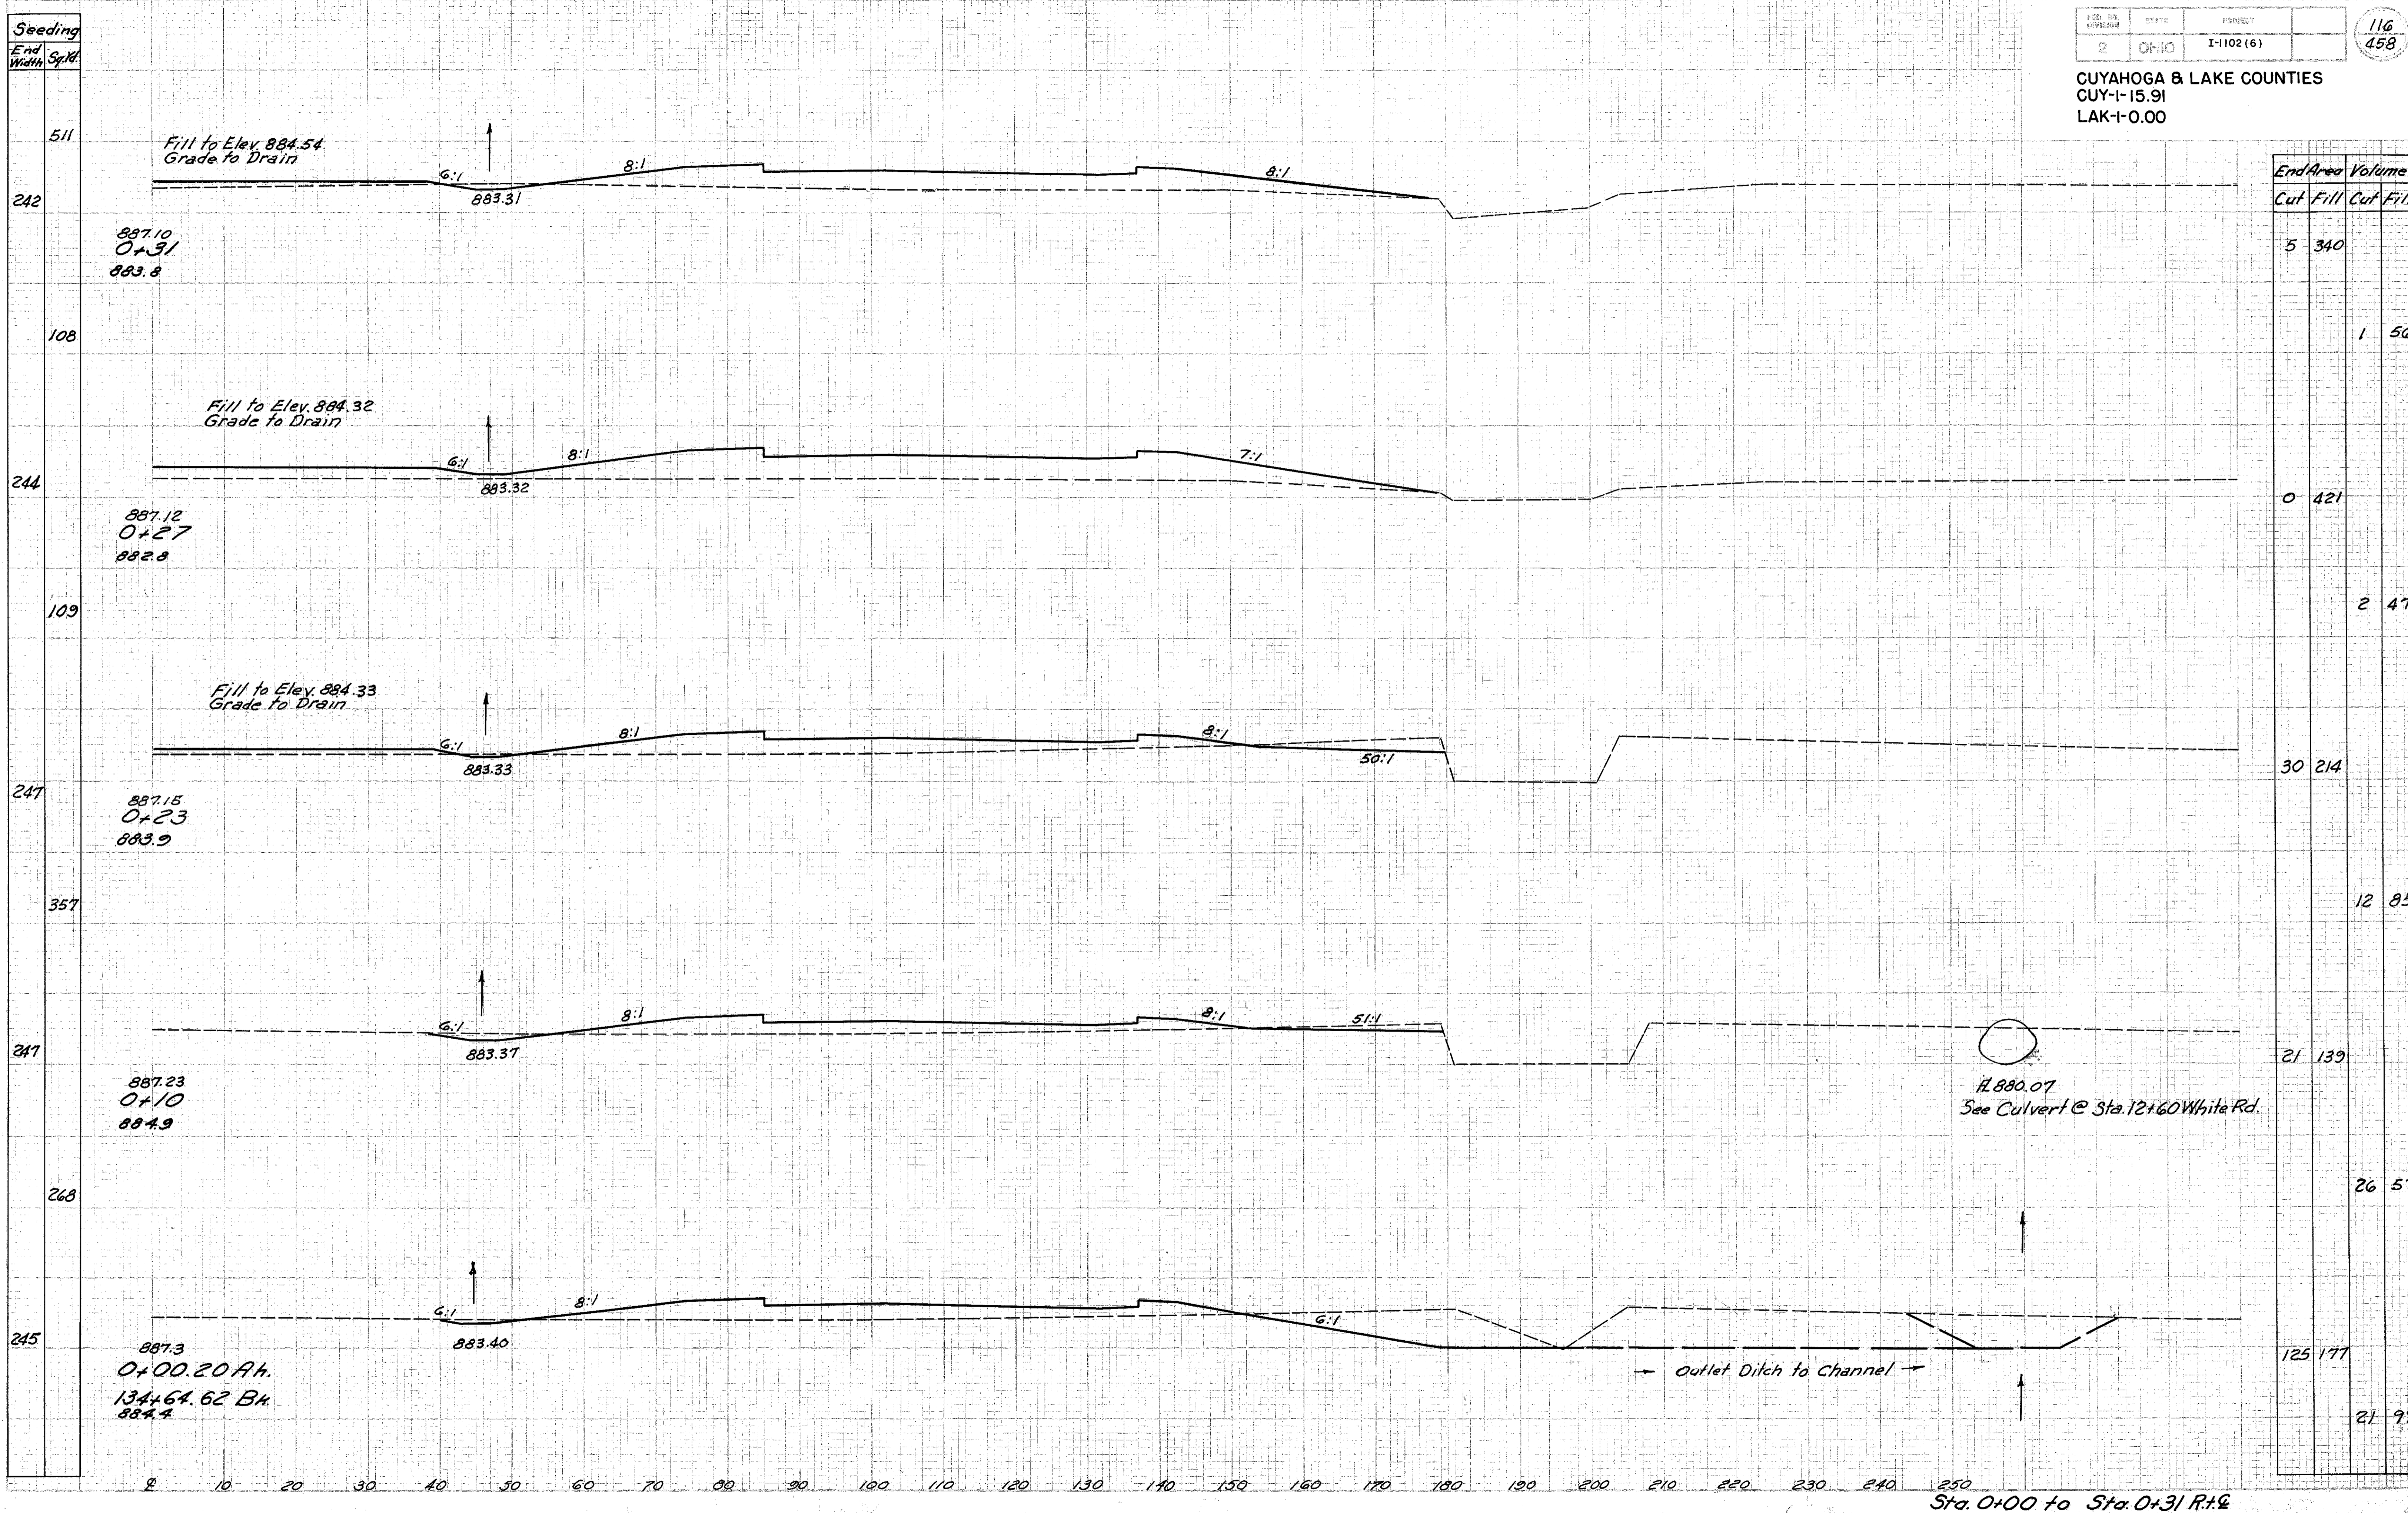

| Seeding | End Width | Sp. W. |
|---------|-----------|--------|
|         | 511       |        |
|         | 242       |        |
|         | 108       |        |
|         | 244       |        |
|         | 109       |        |
|         | 247       |        |
|         | 357       |        |
|         | 247       |        |
|         | 268       |        |
|         | 245       |        |

| End Area |      | Volume |      |
|----------|------|--------|------|
| Cut      | Fill | Cut    | Fill |
| 5        | 340  |        |      |
|          |      | 1      | 56   |
| 0        | 421  |        |      |
|          |      | 2      | 47   |
| 30       | 214  |        |      |
|          |      | 12     | 85   |
| 21       | 139  |        |      |
|          |      | 26     | 57   |
| 125      | 177  |        |      |
|          |      | 21     | 99   |

⊙  
 H. 880.07  
 See Culvert @ Sta. 12+60 White Rd.

→ Outlet Ditch to Channel →

Sta. 0+00 to Sta. 0+31 R.L.