


CUYAHOGA & LAKE COUNTIES
 CUY-1-15.91
 LAK-1-0.00

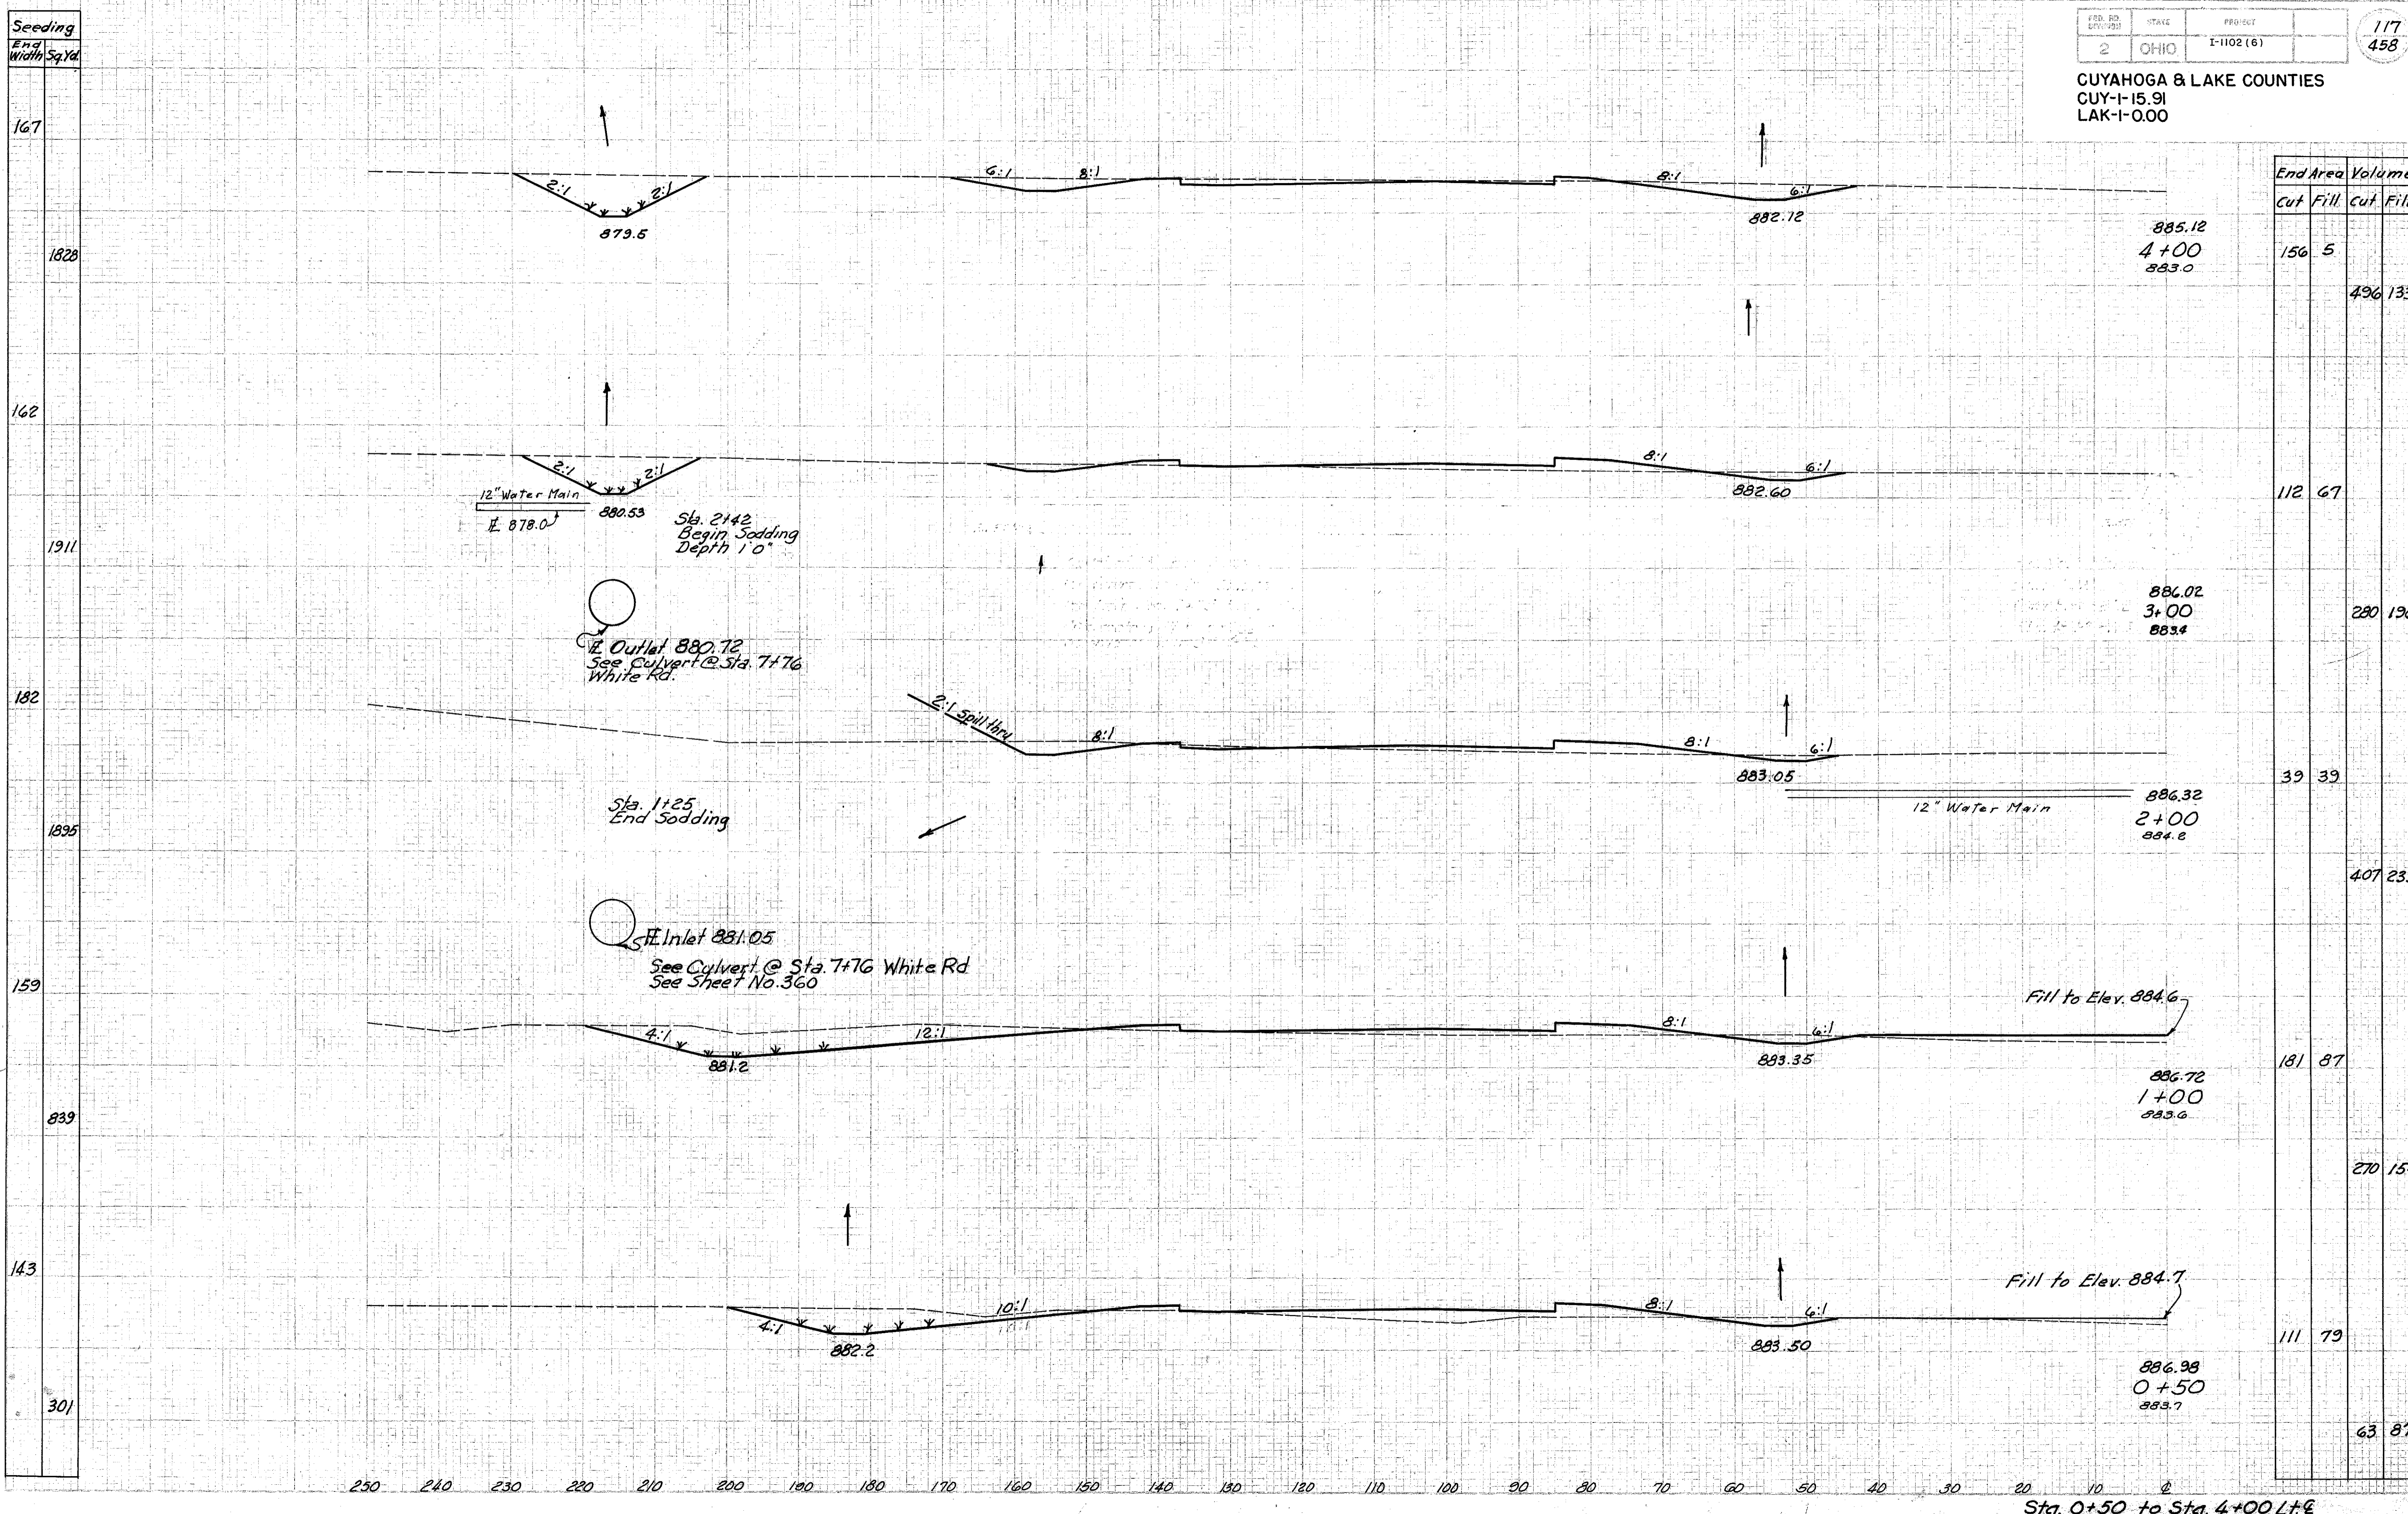

End Area		Volume	
Cut	Fill	Cut	Fill
156	5		496
			133
112	67		
		280	196
39	39		
		407	233
181	87		
		270	154
111	79		
		63	87

Sta. 0+50 to Sta. 4+00 L+E