


Seeding  
End Width Sq. Yd.

CUYAHOGA & LAKE COUNTIES  
CUY-I-15.91  
LAK-I-0.00

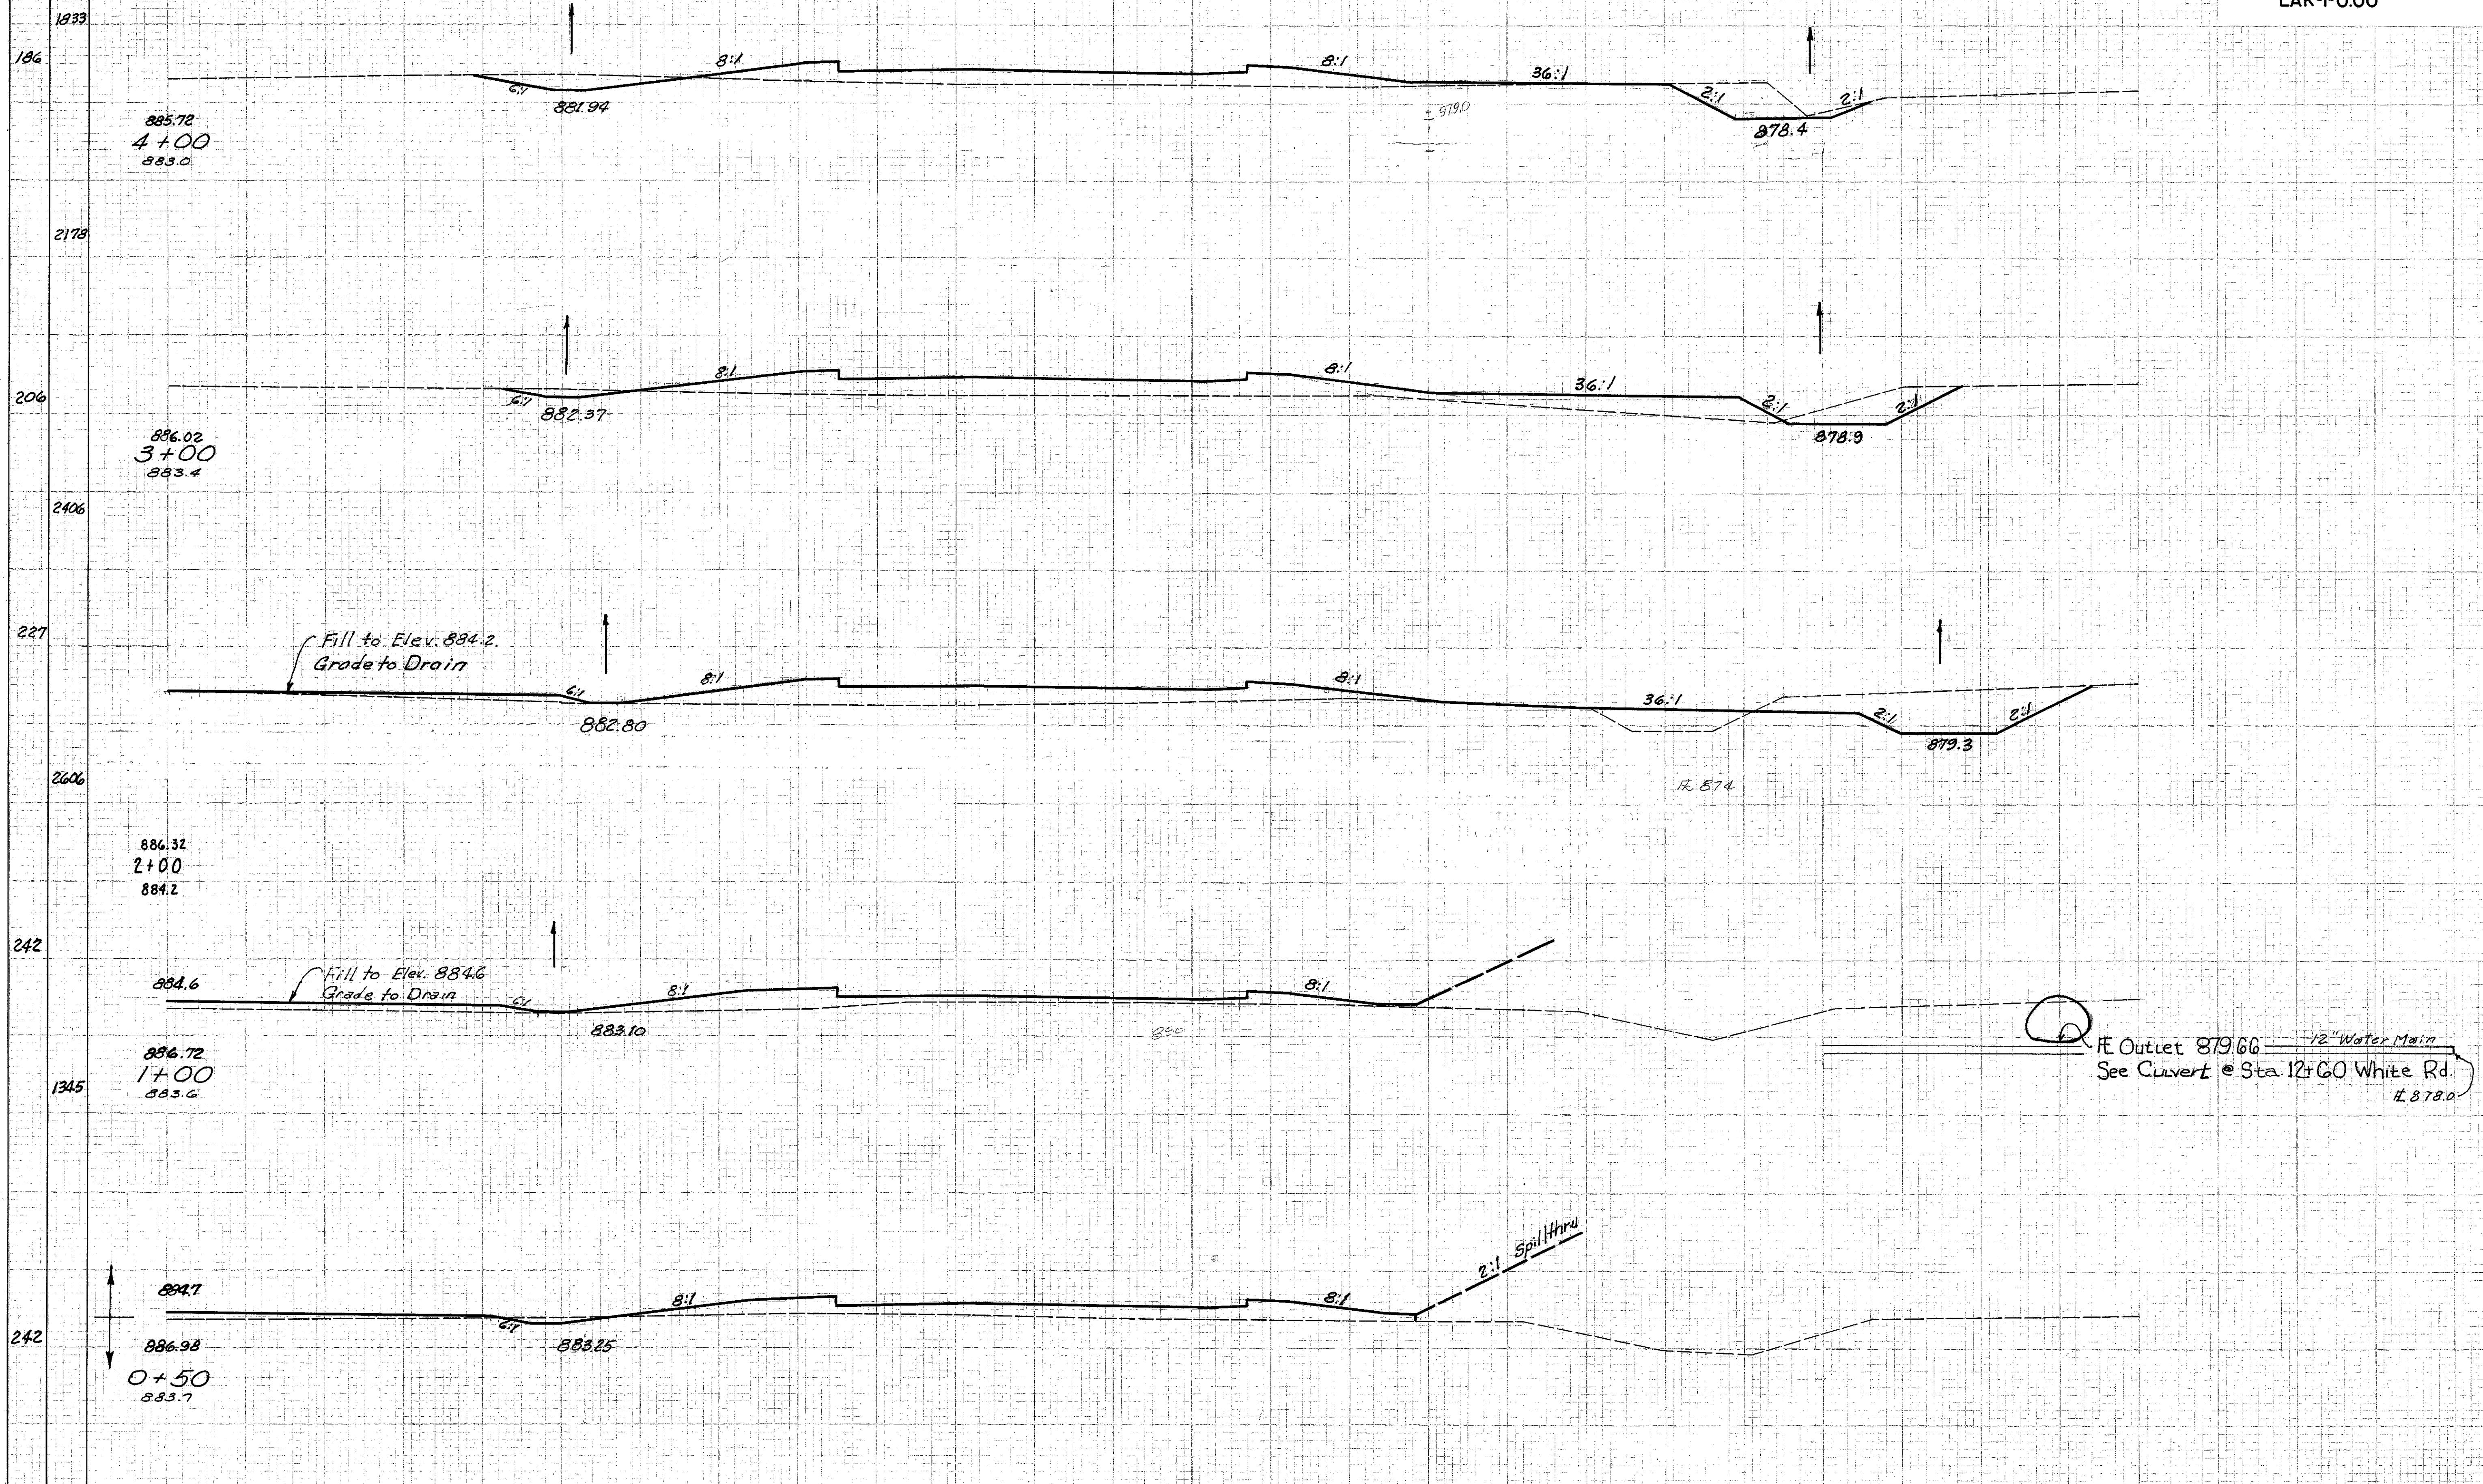

End Area		Volume	
cut	Fill	cut	Fill
106	166		
		317	846
65	291		
		391	1067
146	285		
		270	824
0	160		
		6	293
6	157		
		4	175

Sta. 0+50 to Sta. 4+00 R+L