
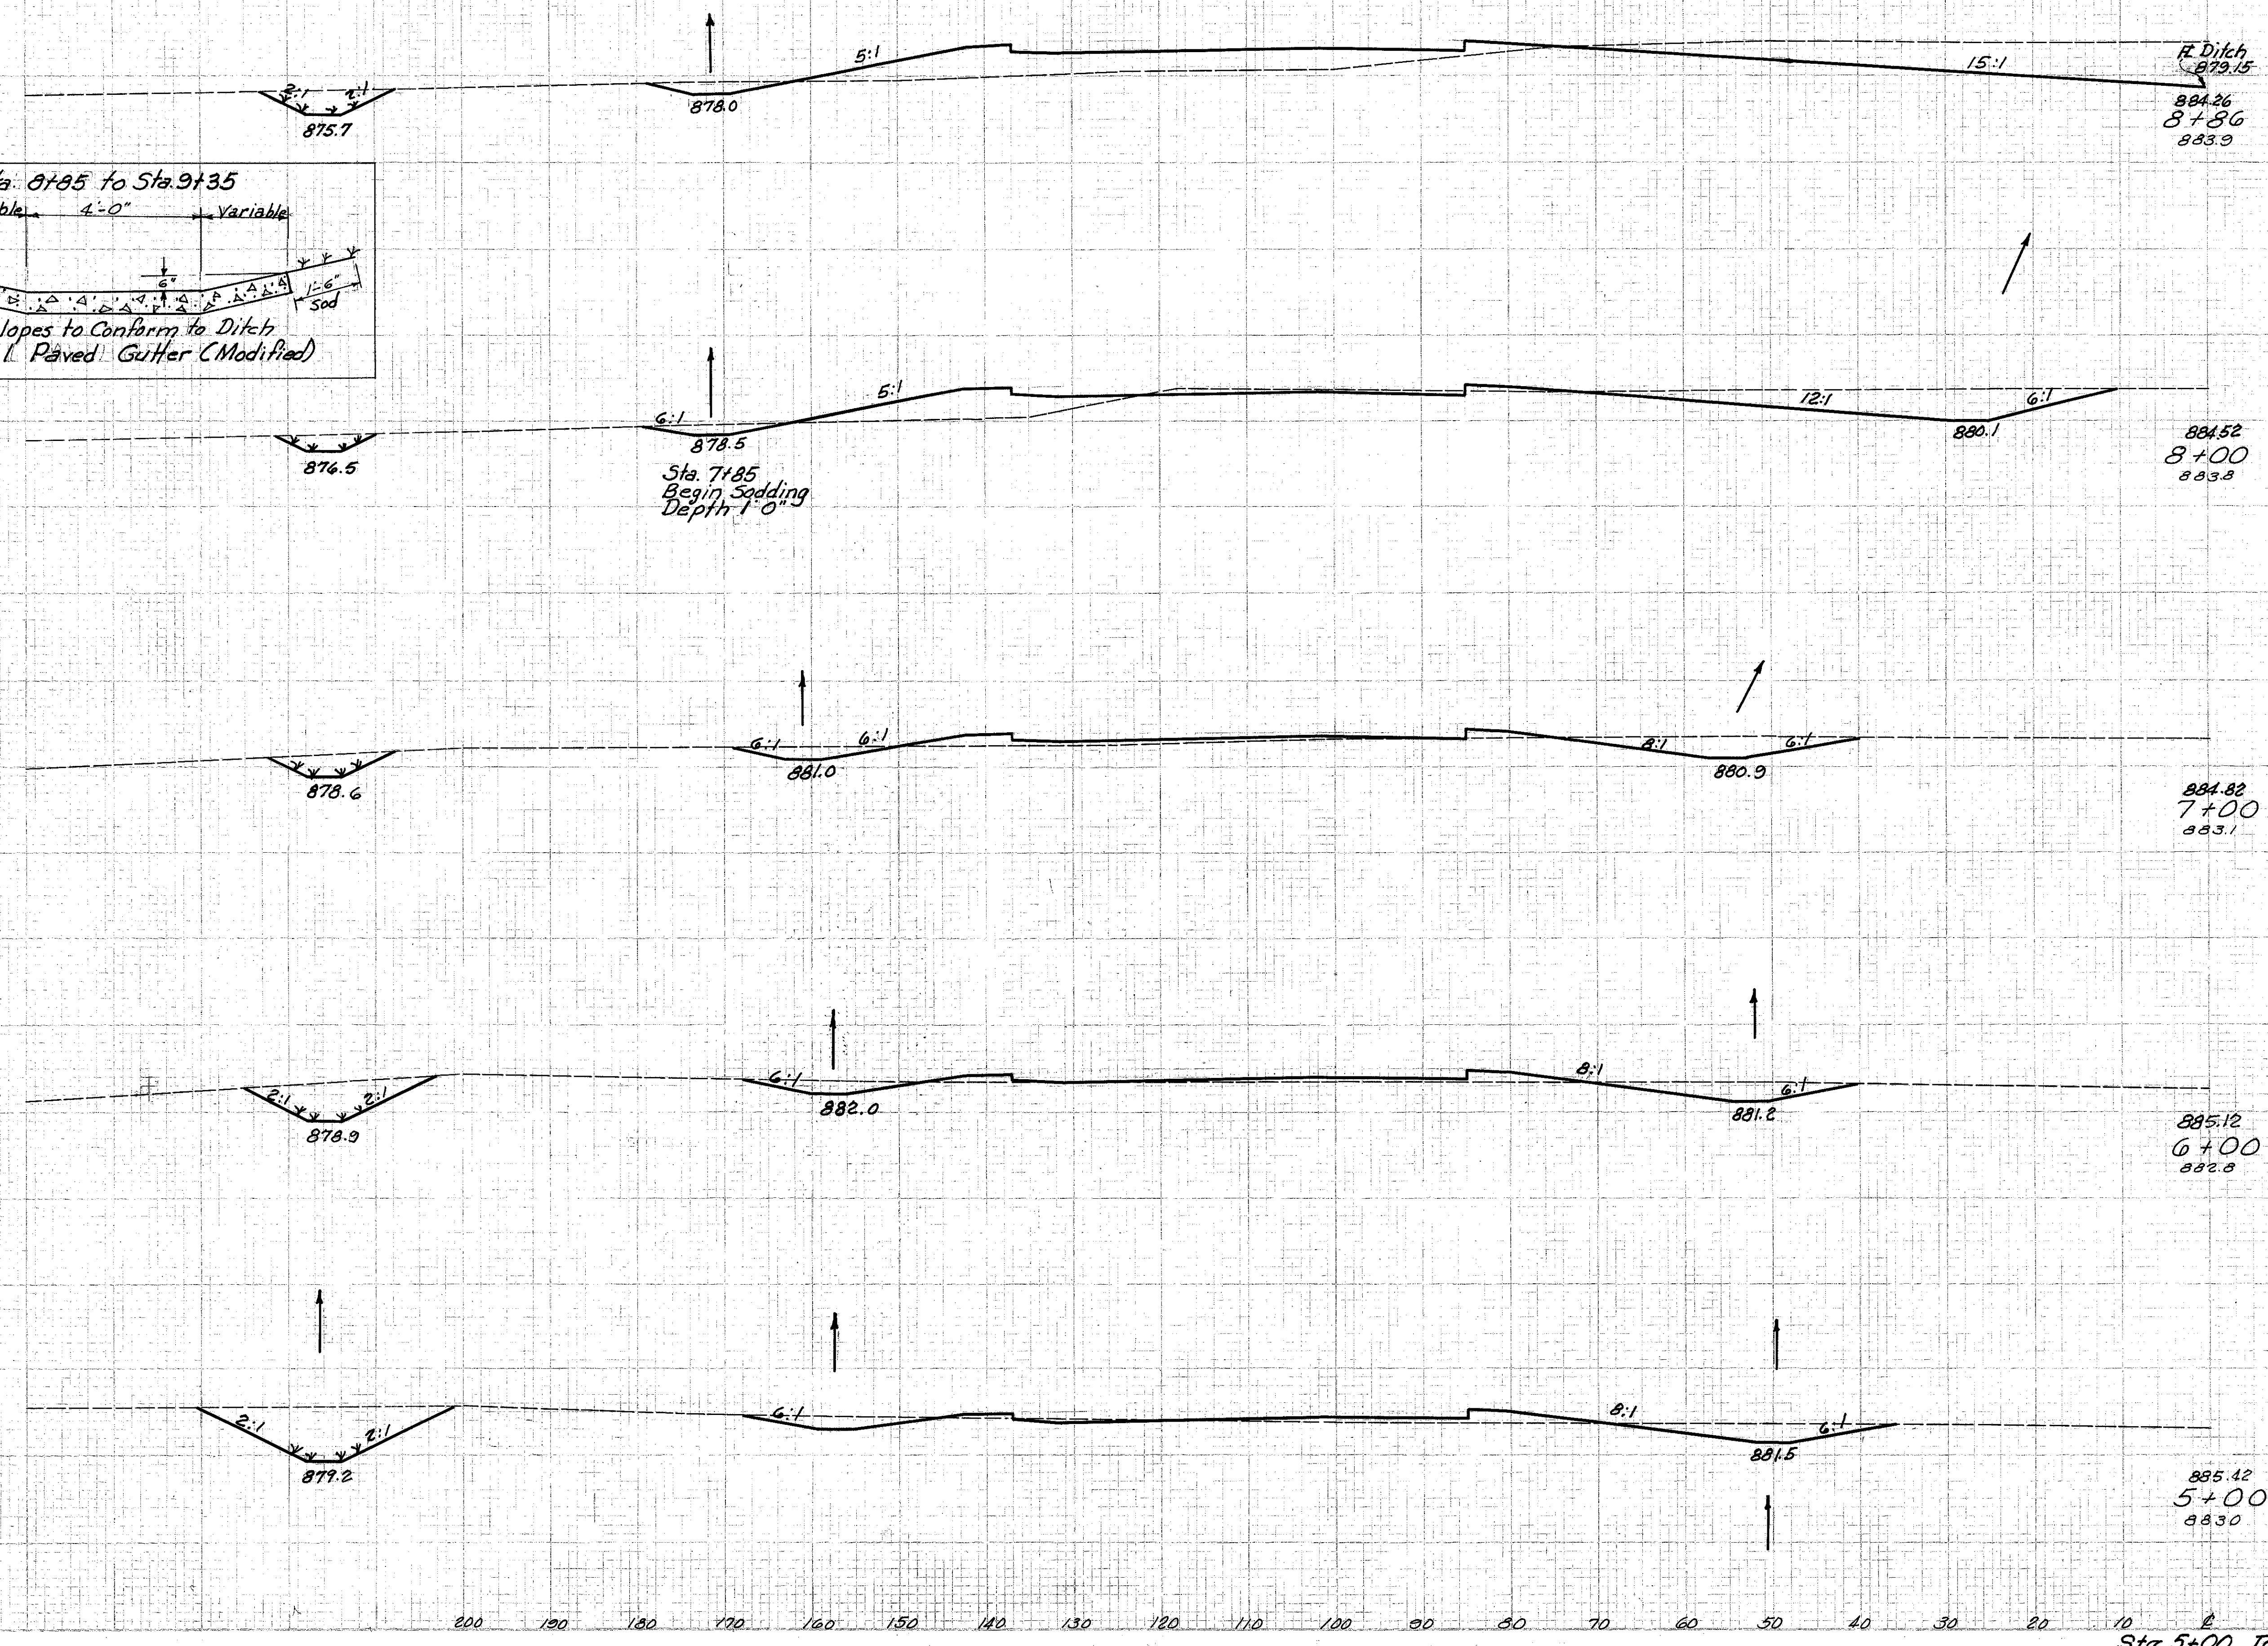


Seeding	
End Width	Sq. Yd.
182	
1691	
172	
1756	
144	
1583	
141	
1595	
146	
1739	

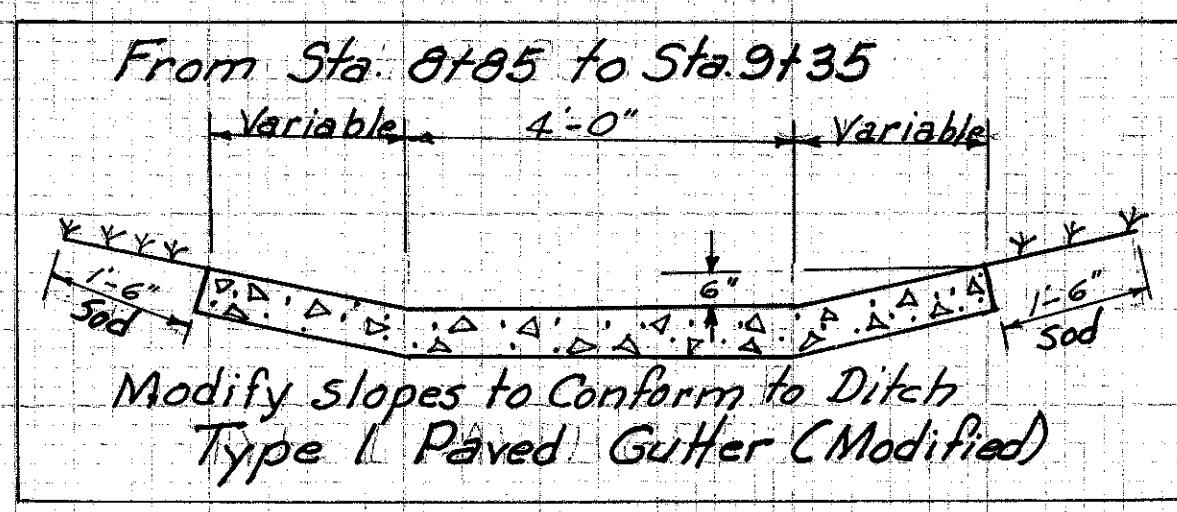

End Area	Volume	
	Cut	Fill
250	179	
		653 411
160	79	
		465 216
91	38	
		393 132
121	33	
		535 111
168	27	
		600 59

Sta. 5+00 To Sta. 8+86 L.A.E