


Seeding
End
Width Sq. Yd.

FED. RD. DIVISION	STATE	PROJECT
2	OHIO	I-1102 (6)

120
458

CUYAHOGA & LAKE COUNTIES
CUI-I-15.91
LAK-I-0.00

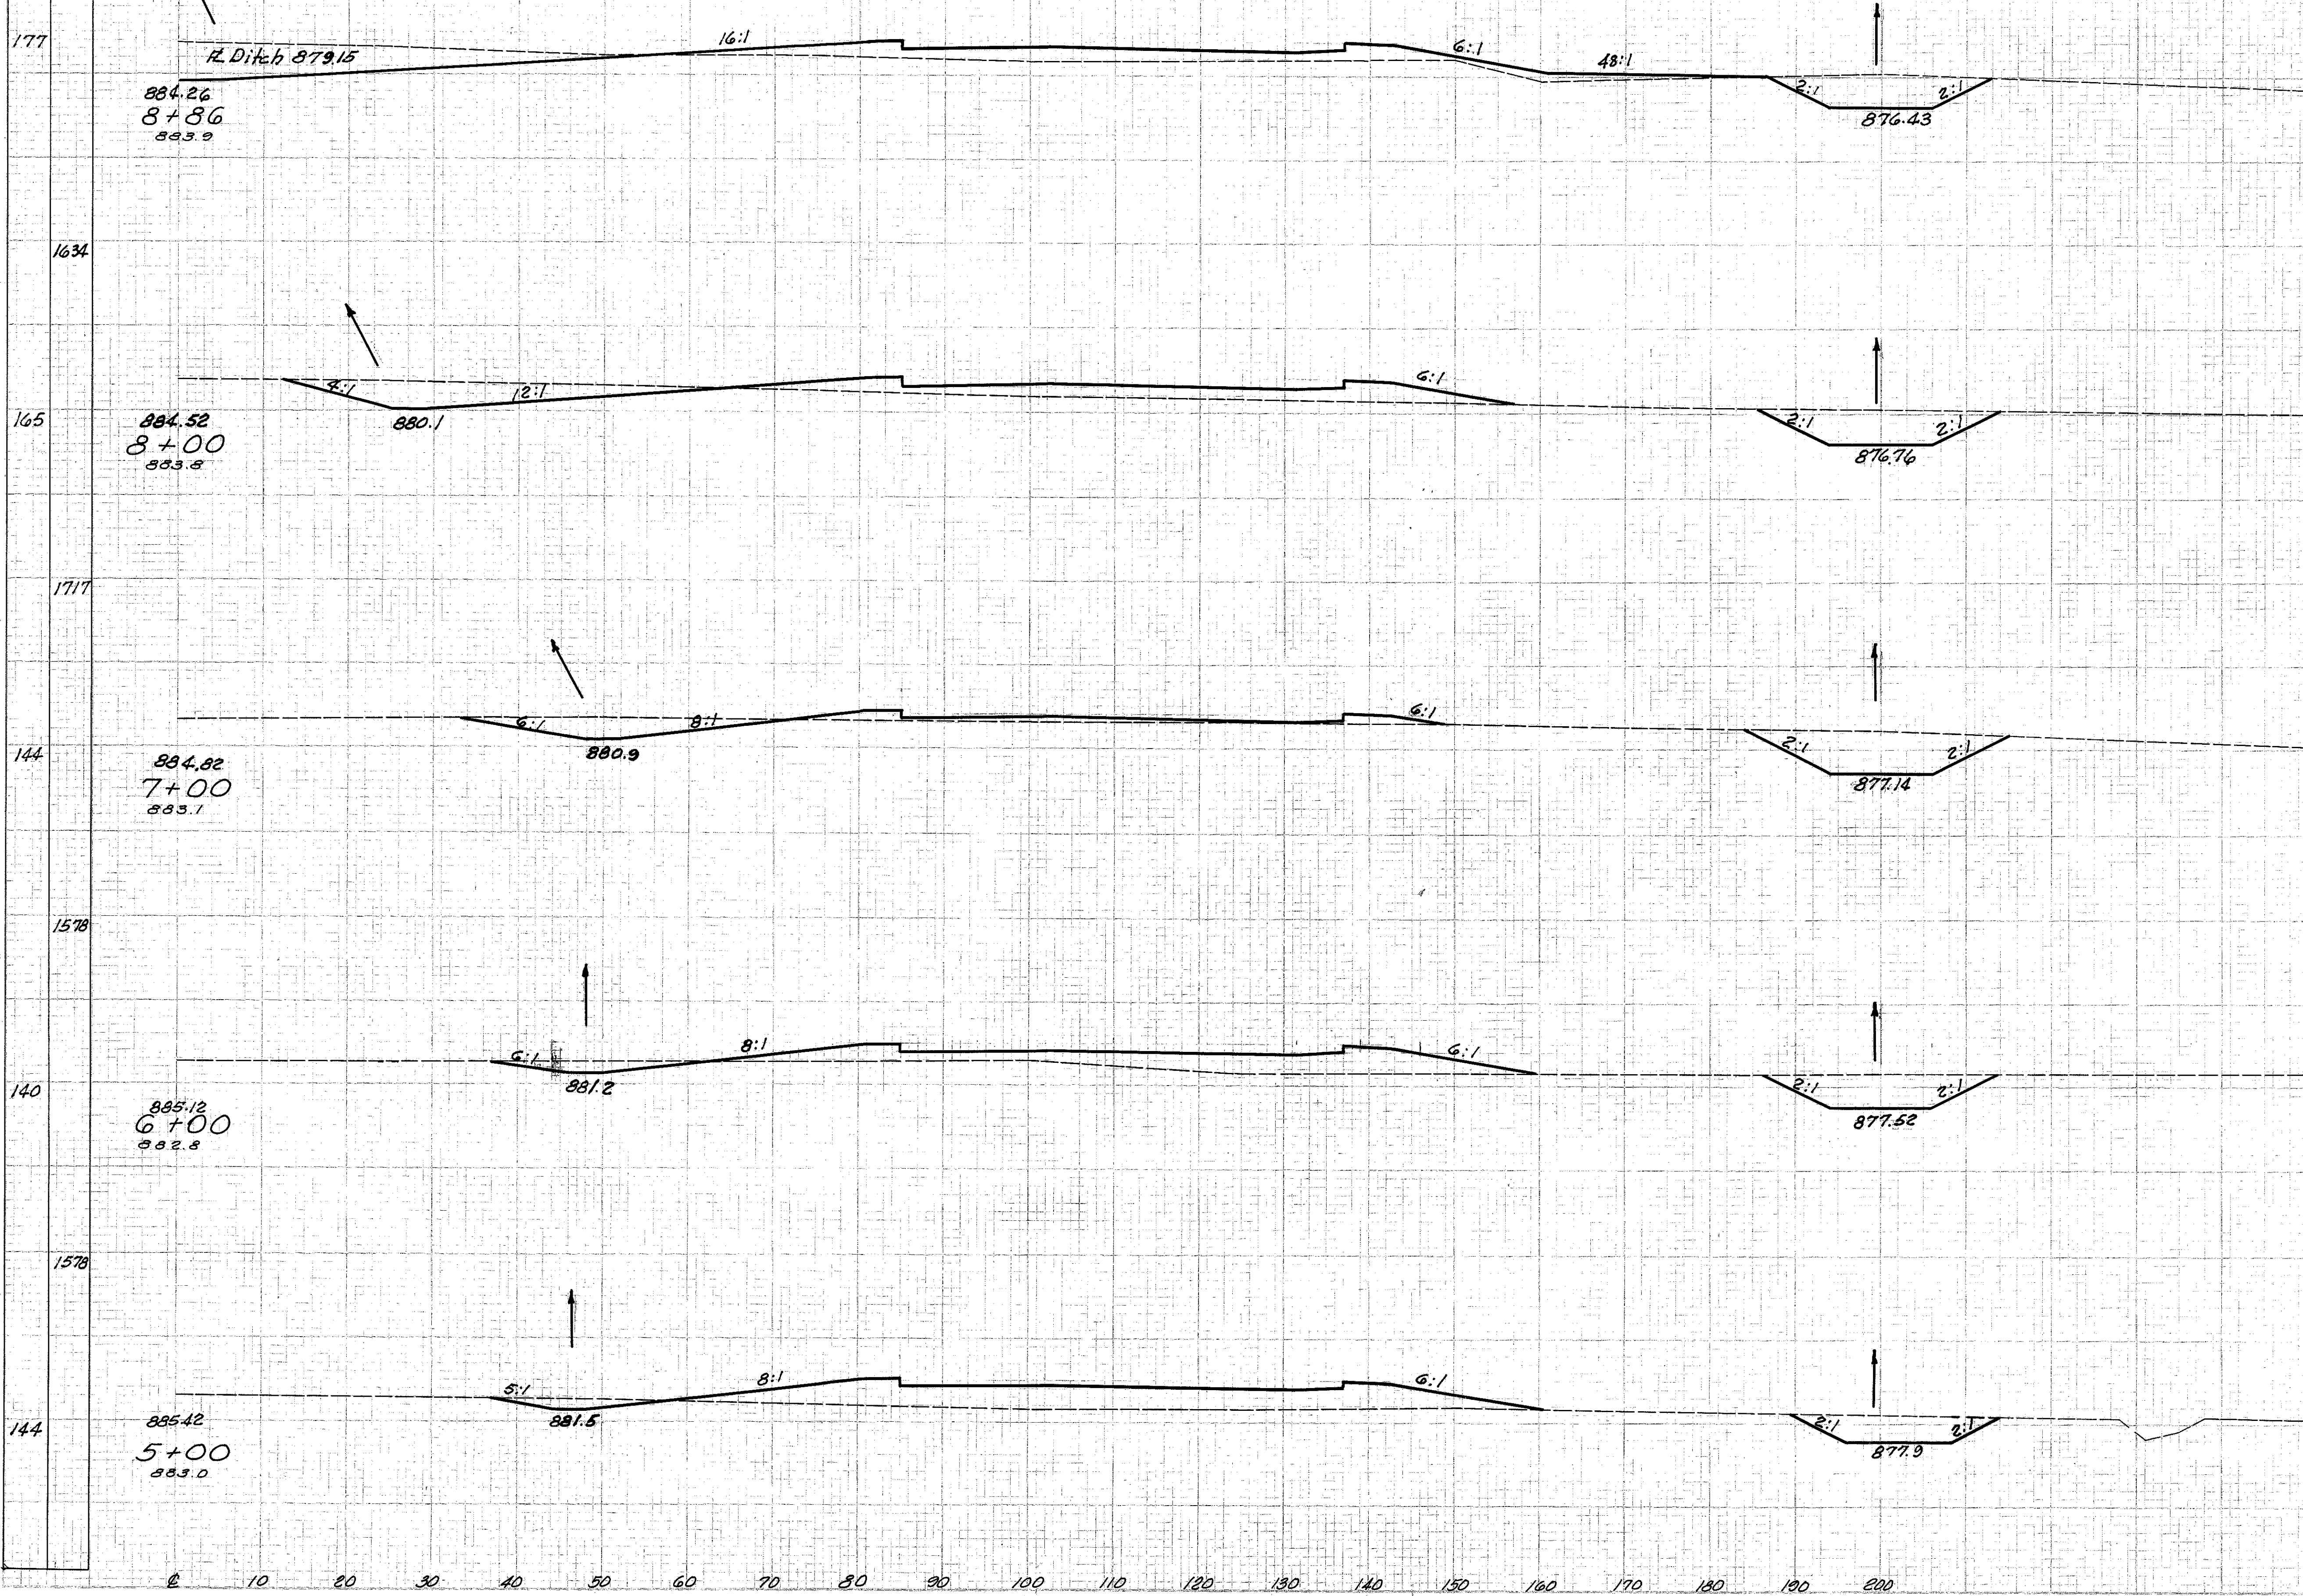

Station	End Area	Volume
8+86	197.125	586.397
8+00	171.124	624.306
7+00	166.41	500.355
6+00	104.151	344.522
5+00	82.231	348.735

Sta. 5+00 To Sta. 8+86 Pt. 2