


Seeding  
End  
Width Sq. Yd.

CUYAHOGA & LAKE COUNTIES  
CUY-1-15.91  
LAK-1-0.00

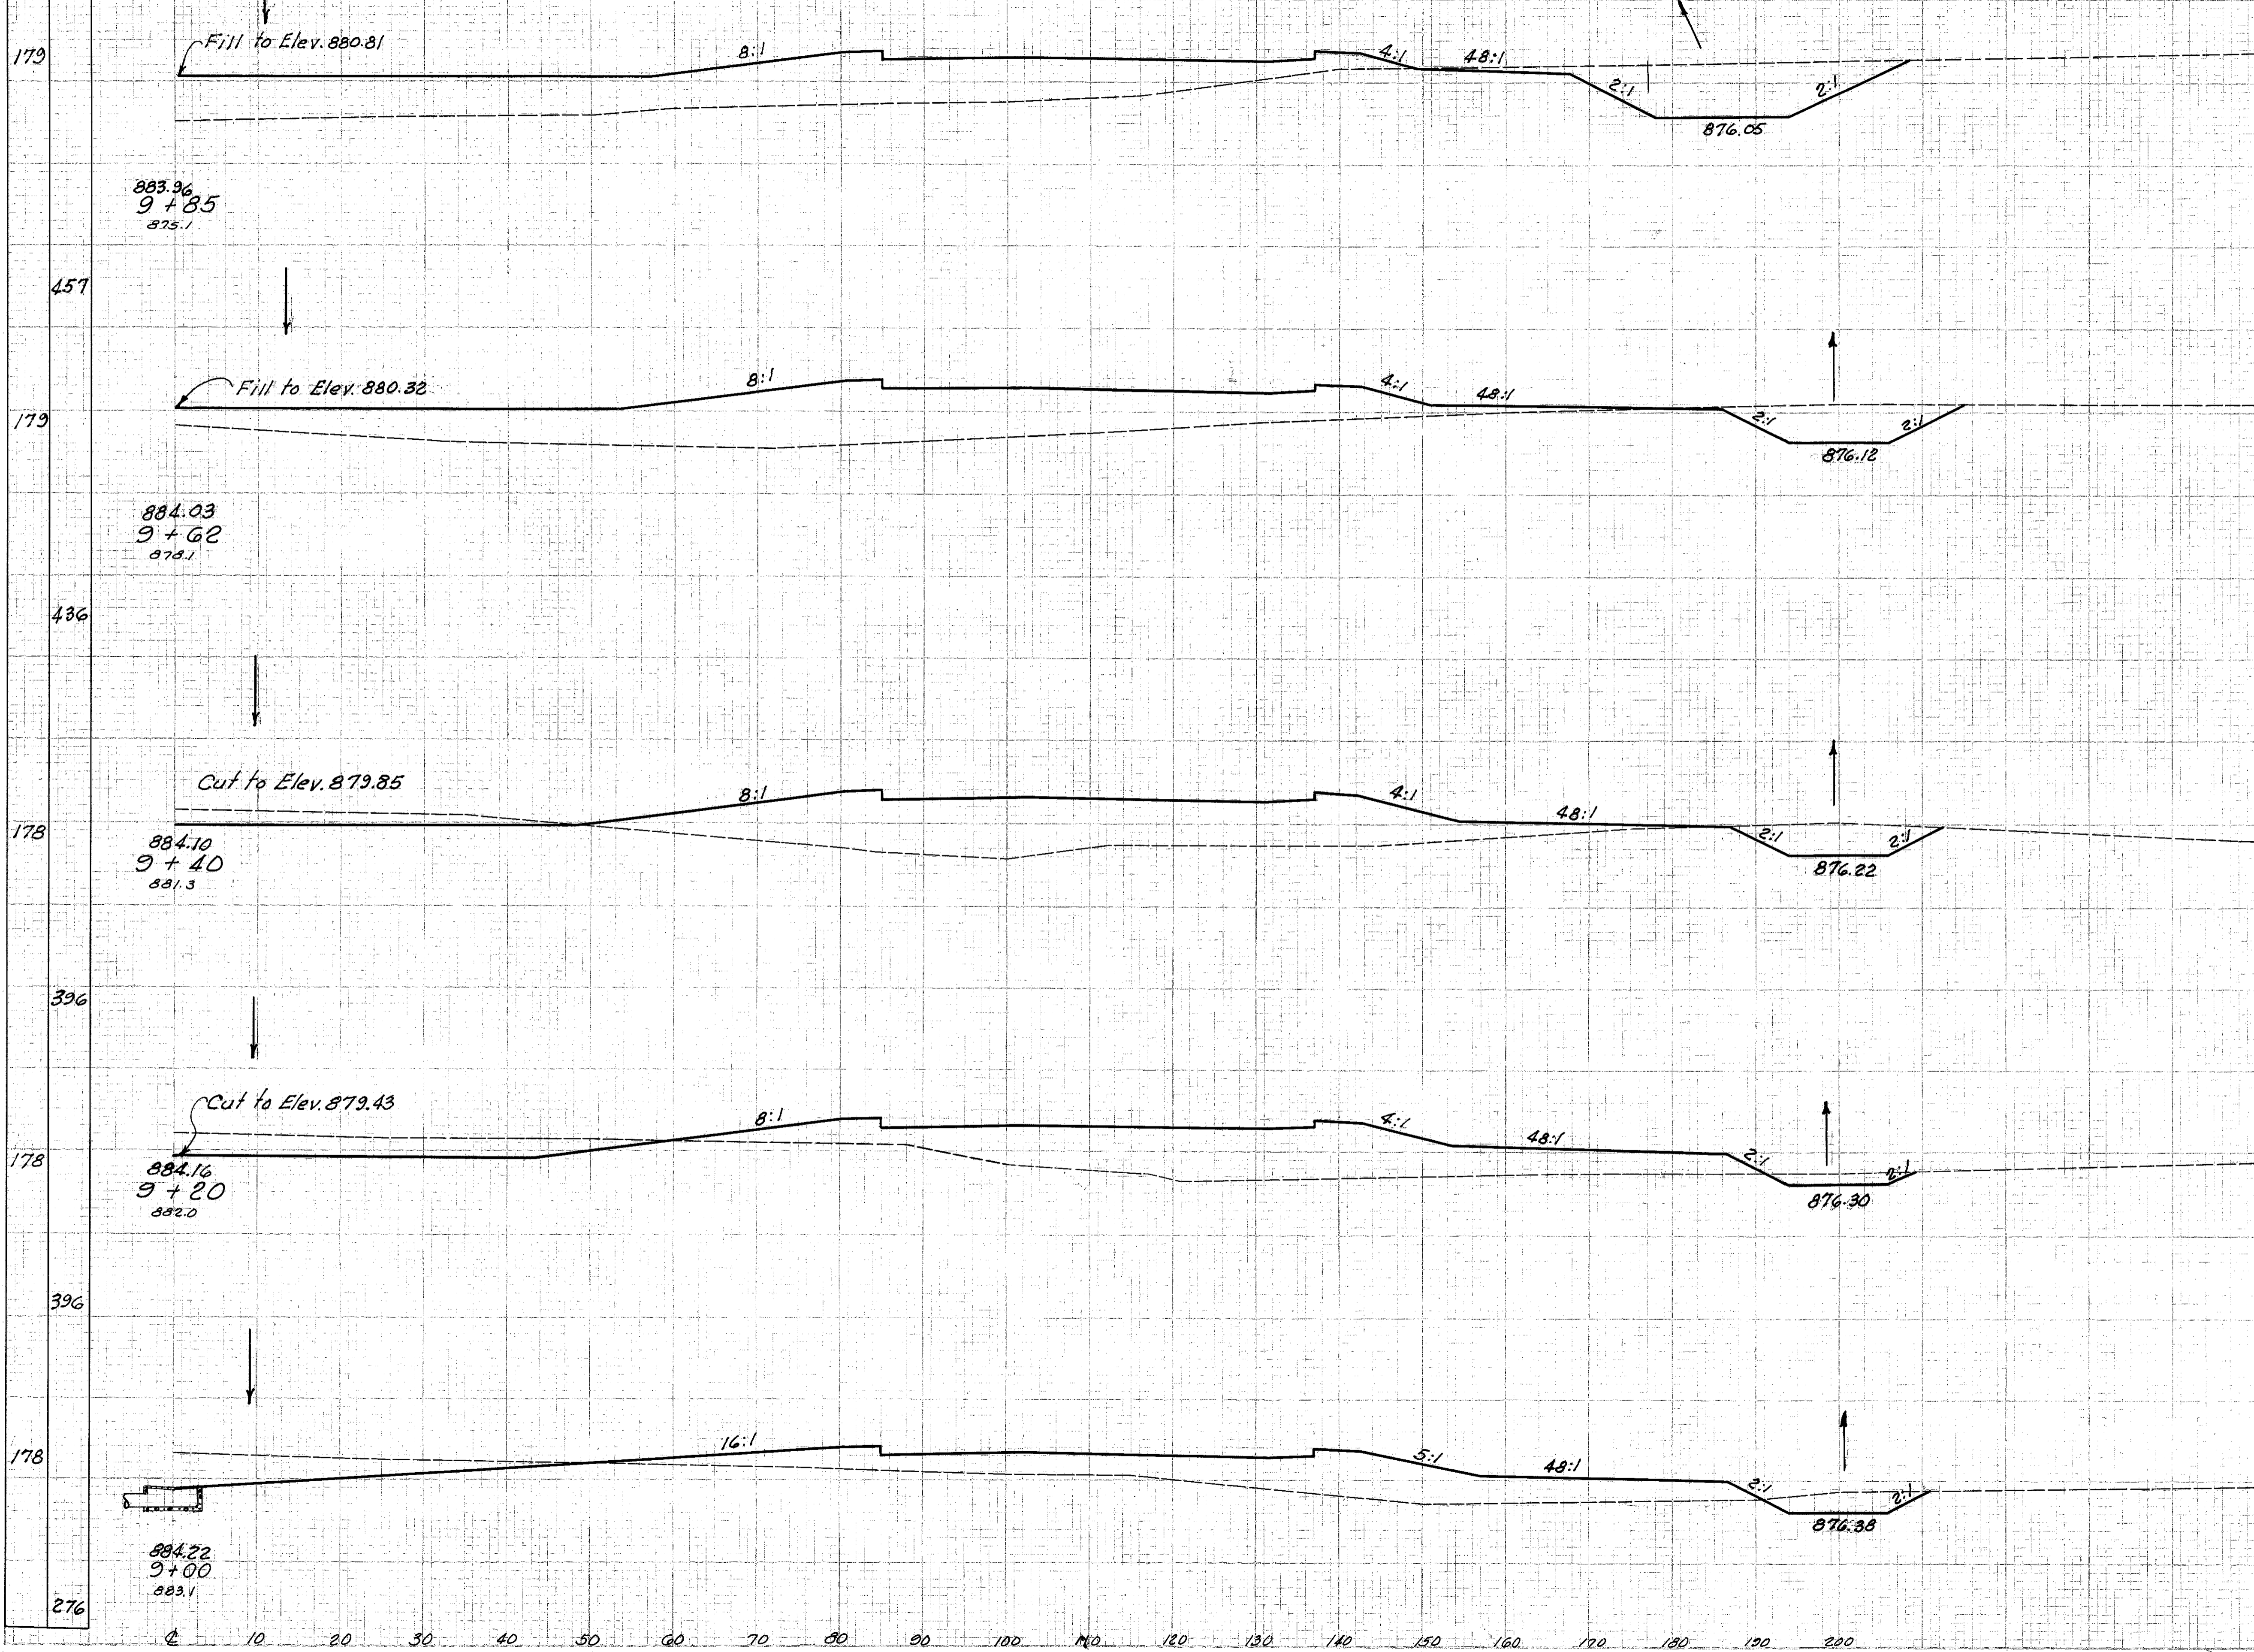

End Area	Volume	
	cut	Fill
186	676	
104	739	124 603
145	583	61 539
139	523	105 410
104	317	
143	333	
88	119	