


Seeding
End Width Sq.Yd.
165
464
169
378
171
286
172
1278
182
293

FED. RD. DIVISION	STATE	PROJECT	123
2	OHIO	I-1106 (6)	458

CUYAHOGA & LAKE COUNTIES
 CUY-1-15.91
 LAK-1-0.00

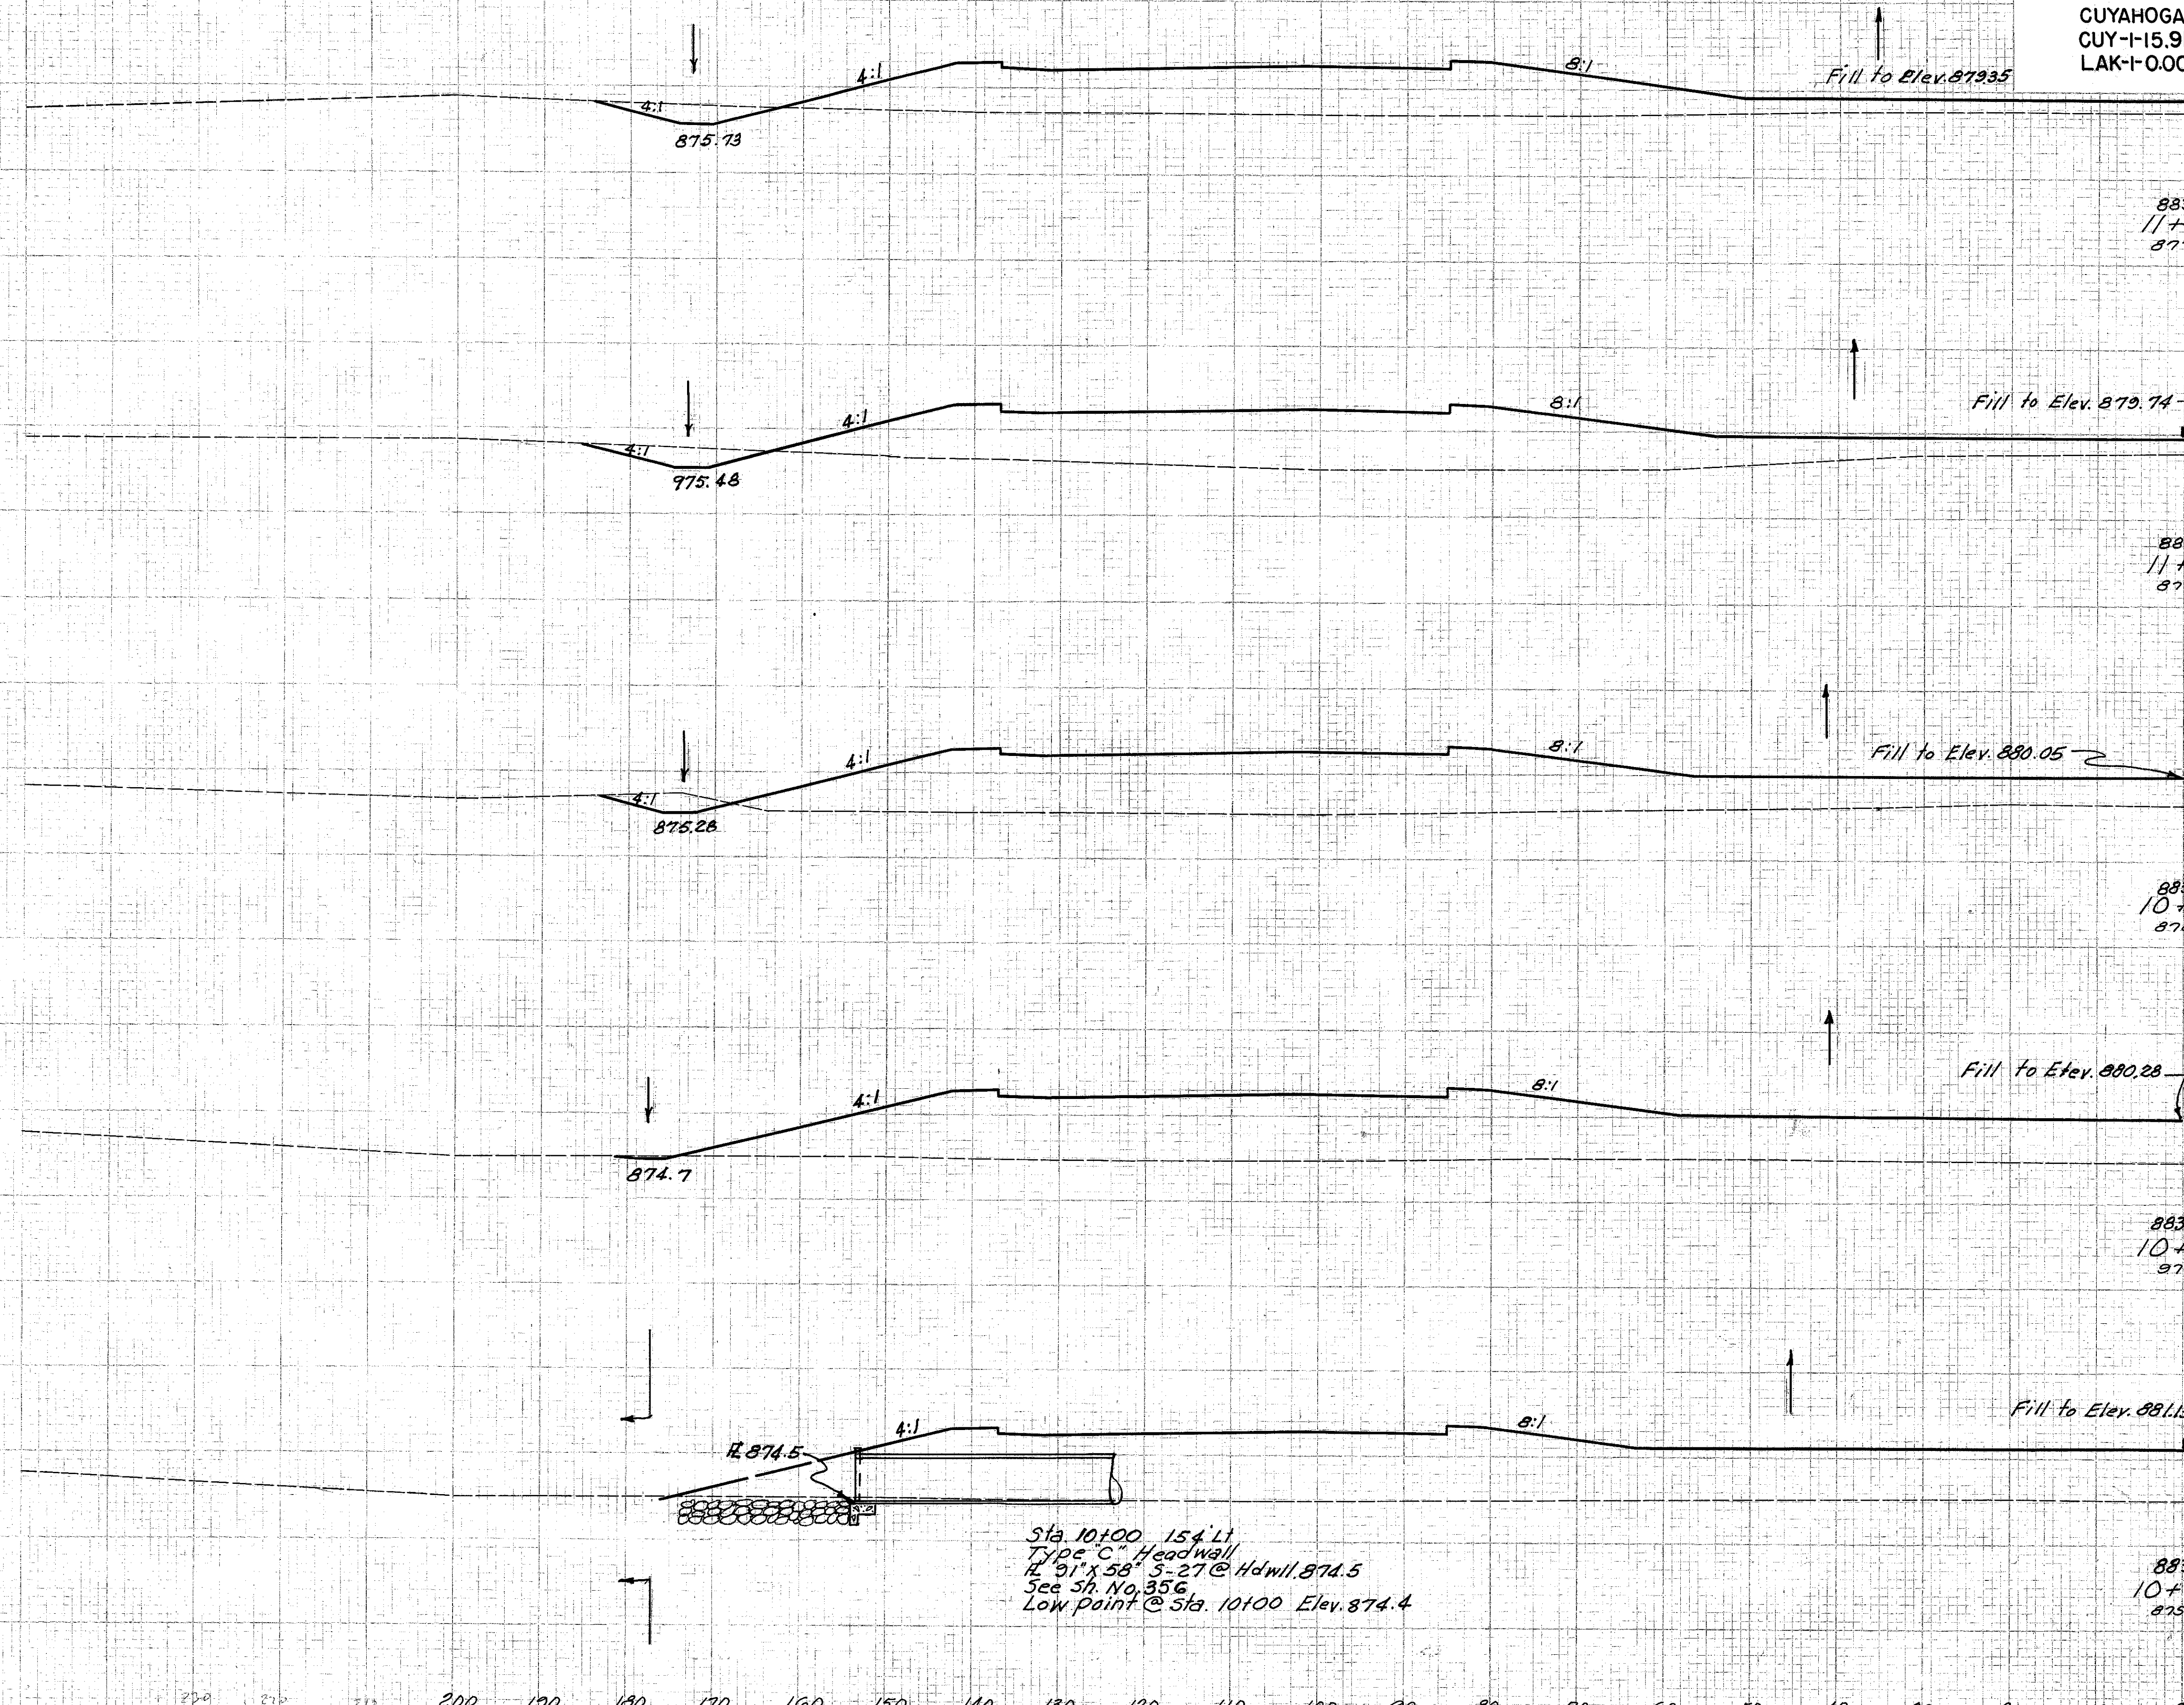

End Area	Volume	
	cut	Fill
883.54 11+25 877.9	28	600
		26 630
883.62 11+00 877.9	28	760
		18 607
883.68 10+80 876.5	20	883
		6 541
883.72 10+65 874.9	2	1065
		7 2645
883.92 10+00 875.1	4	1132
		9 550

Sta. 10+00 154' Lt
 Type 'C' Headwall
 H 91' x 58" S-27 @ Hd wall 874.5
 See Sp. No. 356
 Low point @ Sta. 10+00 Elev. 874.4

Sta. 10+00 To Sta. 11+25 Lt. E