


Seeding	End Width Sq. Yd.
178	
494	883.54 11+25 877.9
178	
378	883.62 11+00 877.9
162	
283	883.68 10+80 876.5
178	
1286	883.72 10+65 874.9
178	
298	883.92 10+00 875.1

REV.	DATE	PROJECT	NO.
2	OHIO	I-1102 (6)	124 458

CUYAHOGA & LAKE COUNTIES
 CUY-1-15.91
 LAK-1-0.00

End Area	Volume	
	Cut	Fill
59	146	
		60 112
71	95	
		46 101
54	177	
		75 108
109	212	
		427 997
246	616	
		120 359

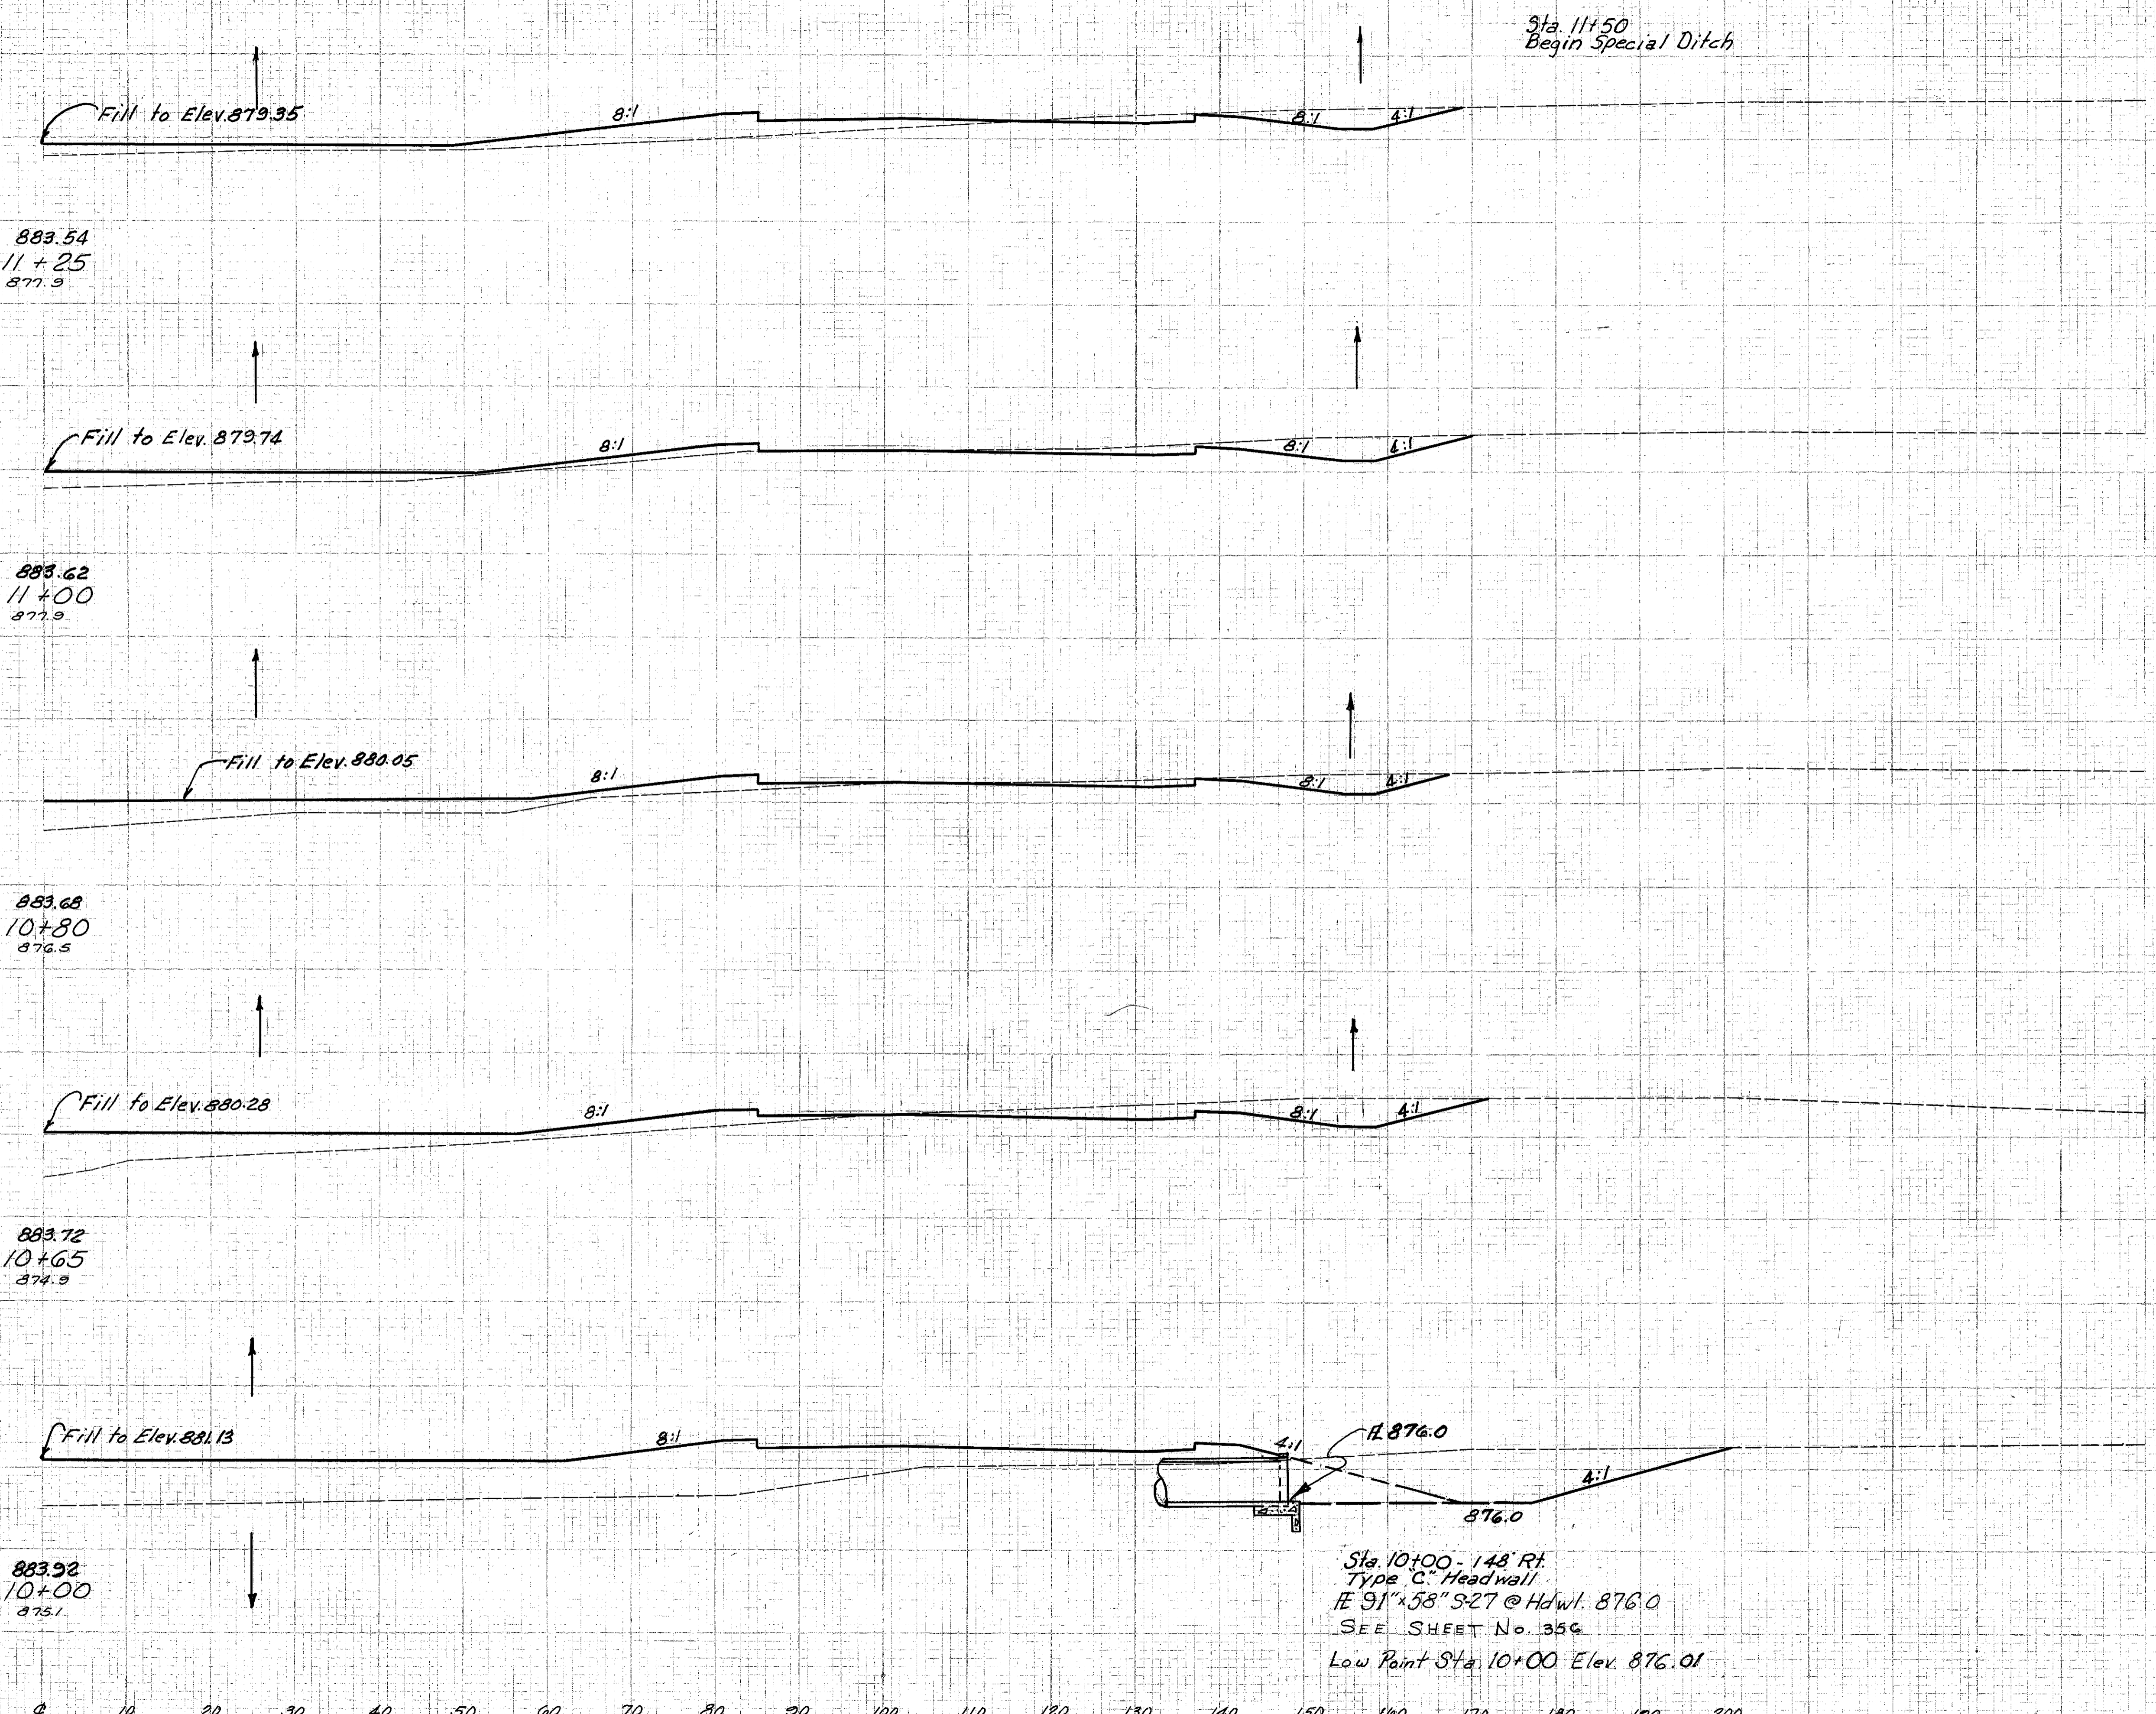

Sta. 11+50
Begin Special Ditch

Sta. 10+00 - 148' Rt.
 Type C Head wall
 E 91" x 58" S27 @ Hdwl. 876.0
 SEE SHEET No. 356
 Low Point Sta. 10+00 Elev. 876.01