


Seeding  
End  
Width Sqfd.

CUYAHOGA & LAKE COUNTIES  
CUY-I-15.91  
LAK-I-0.00

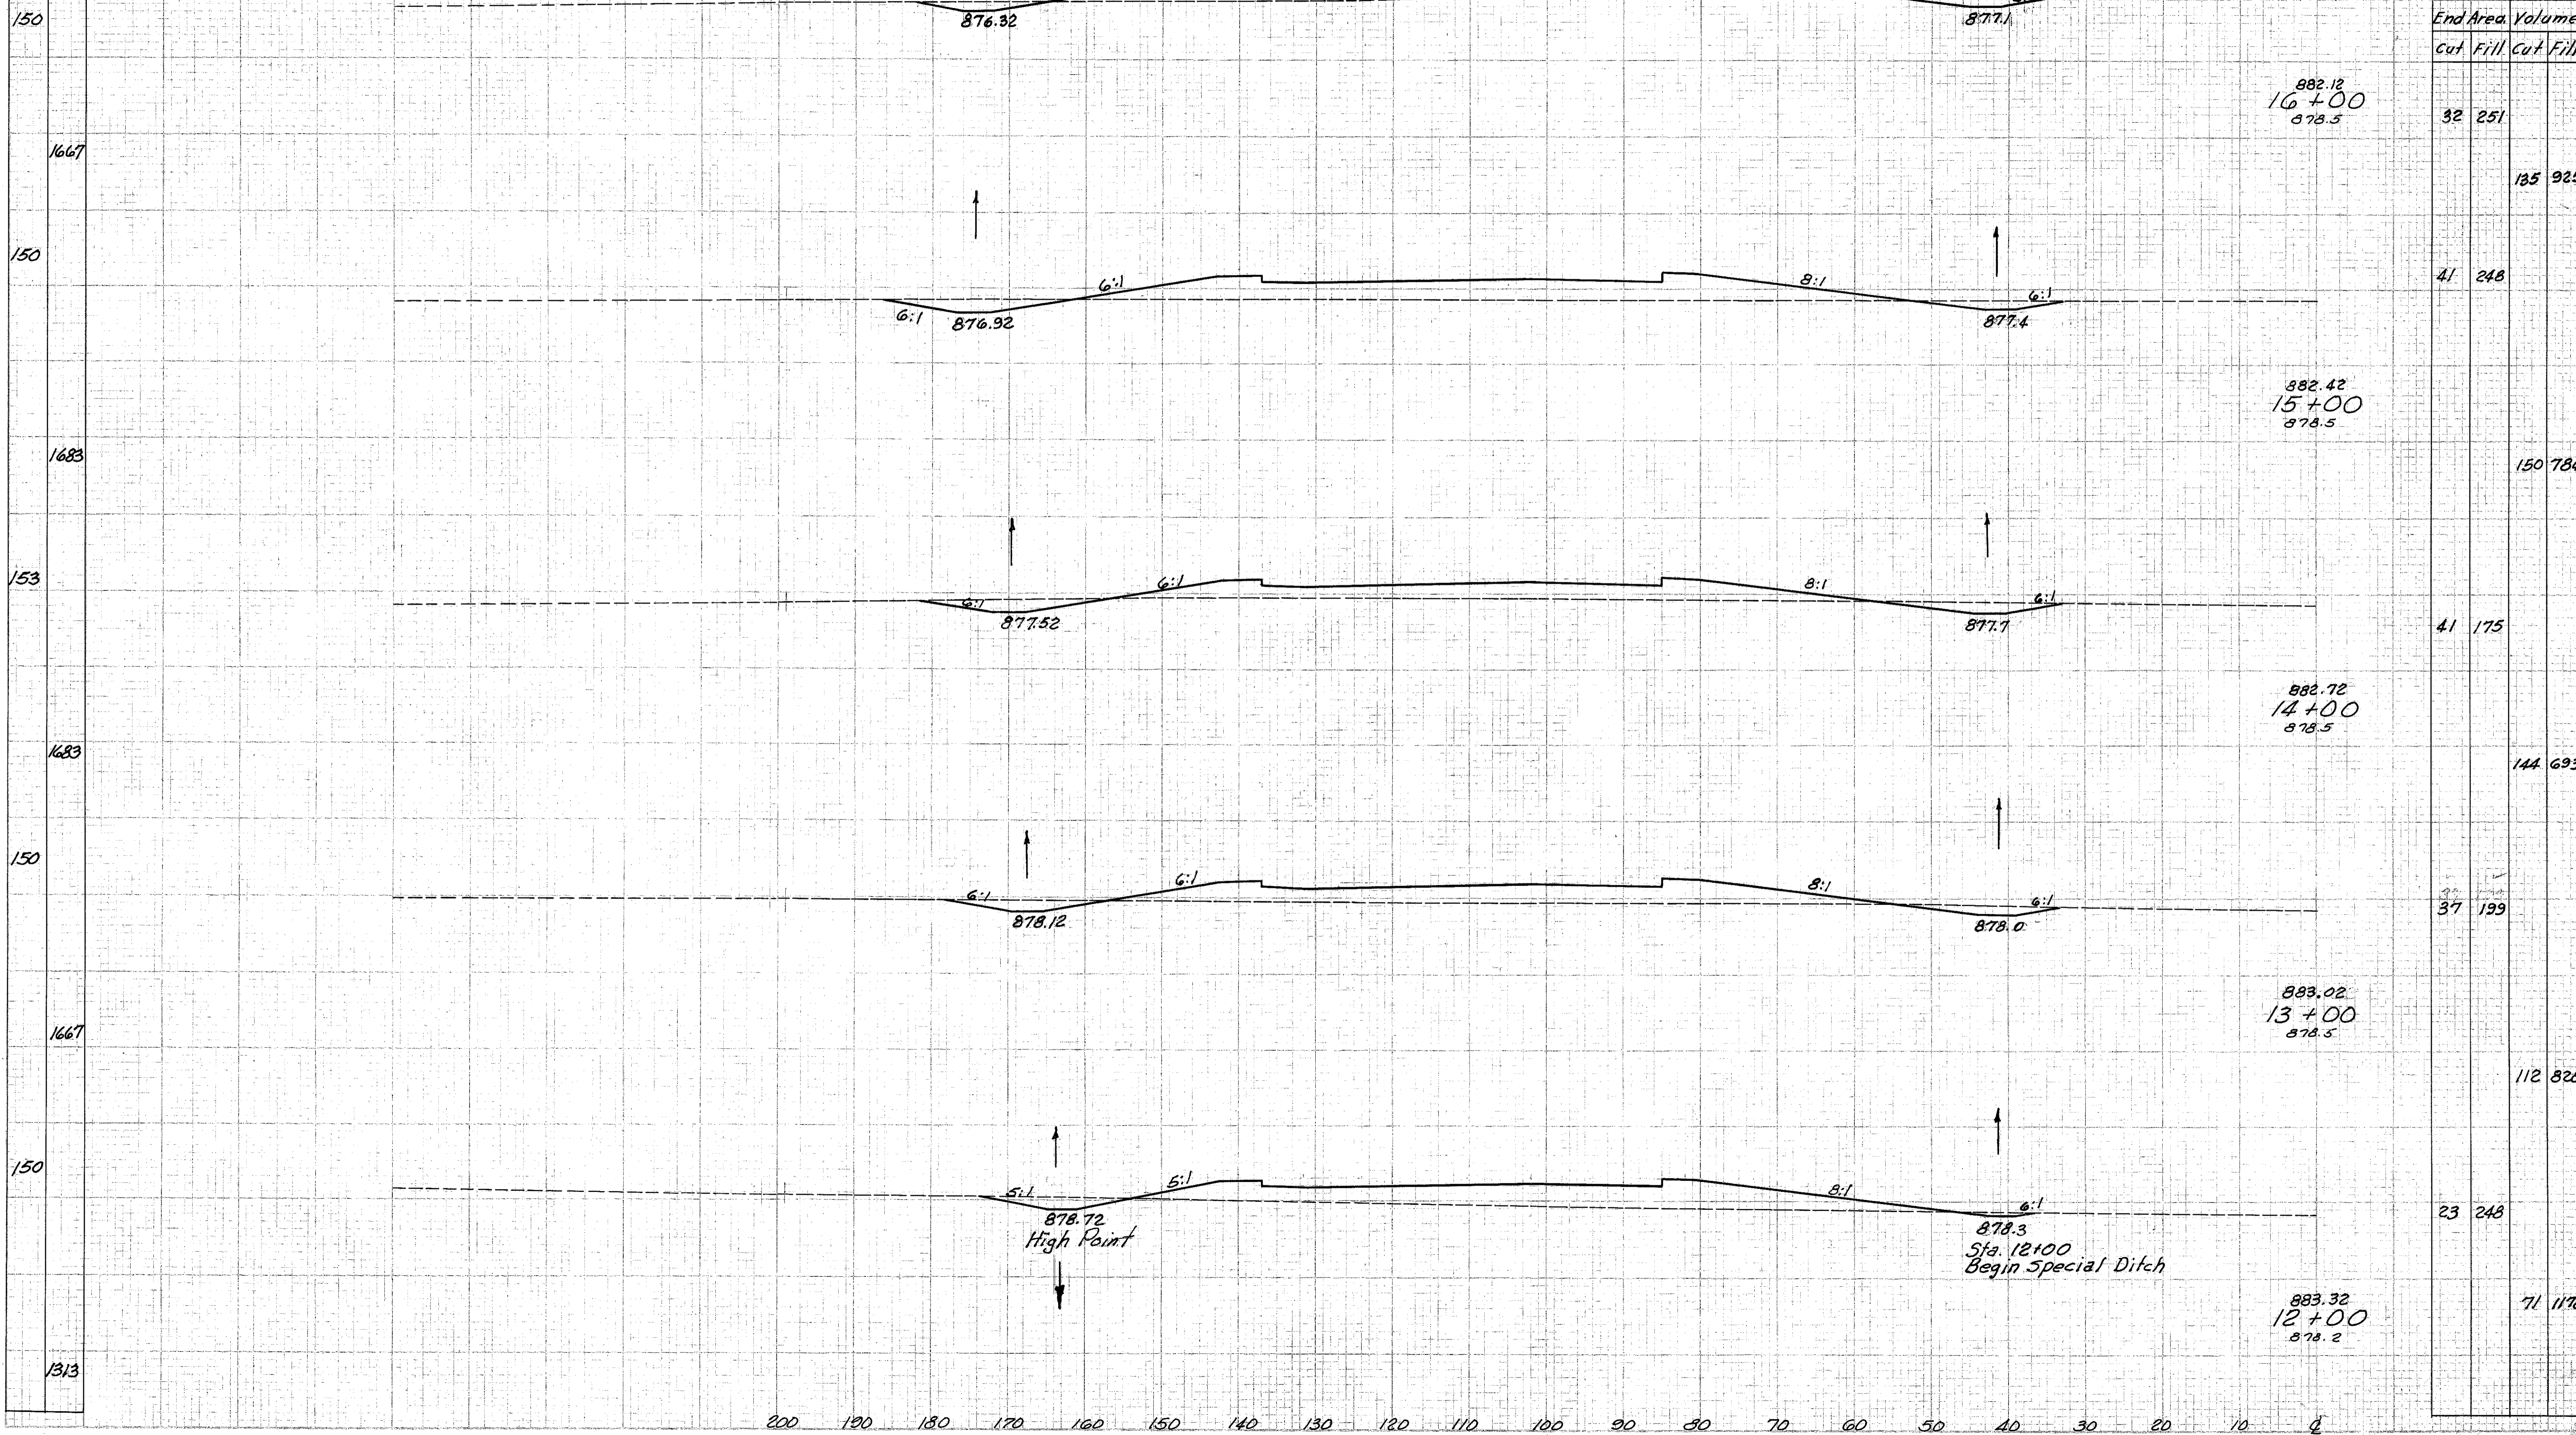

Sta. 12+00 to Sta. 16+00 L+R