


Seeding
End
Width Sq. Yd.

CUYAHOGA & LAKE COUNTIES
CUY-1-15.91
LAK-1-0.00

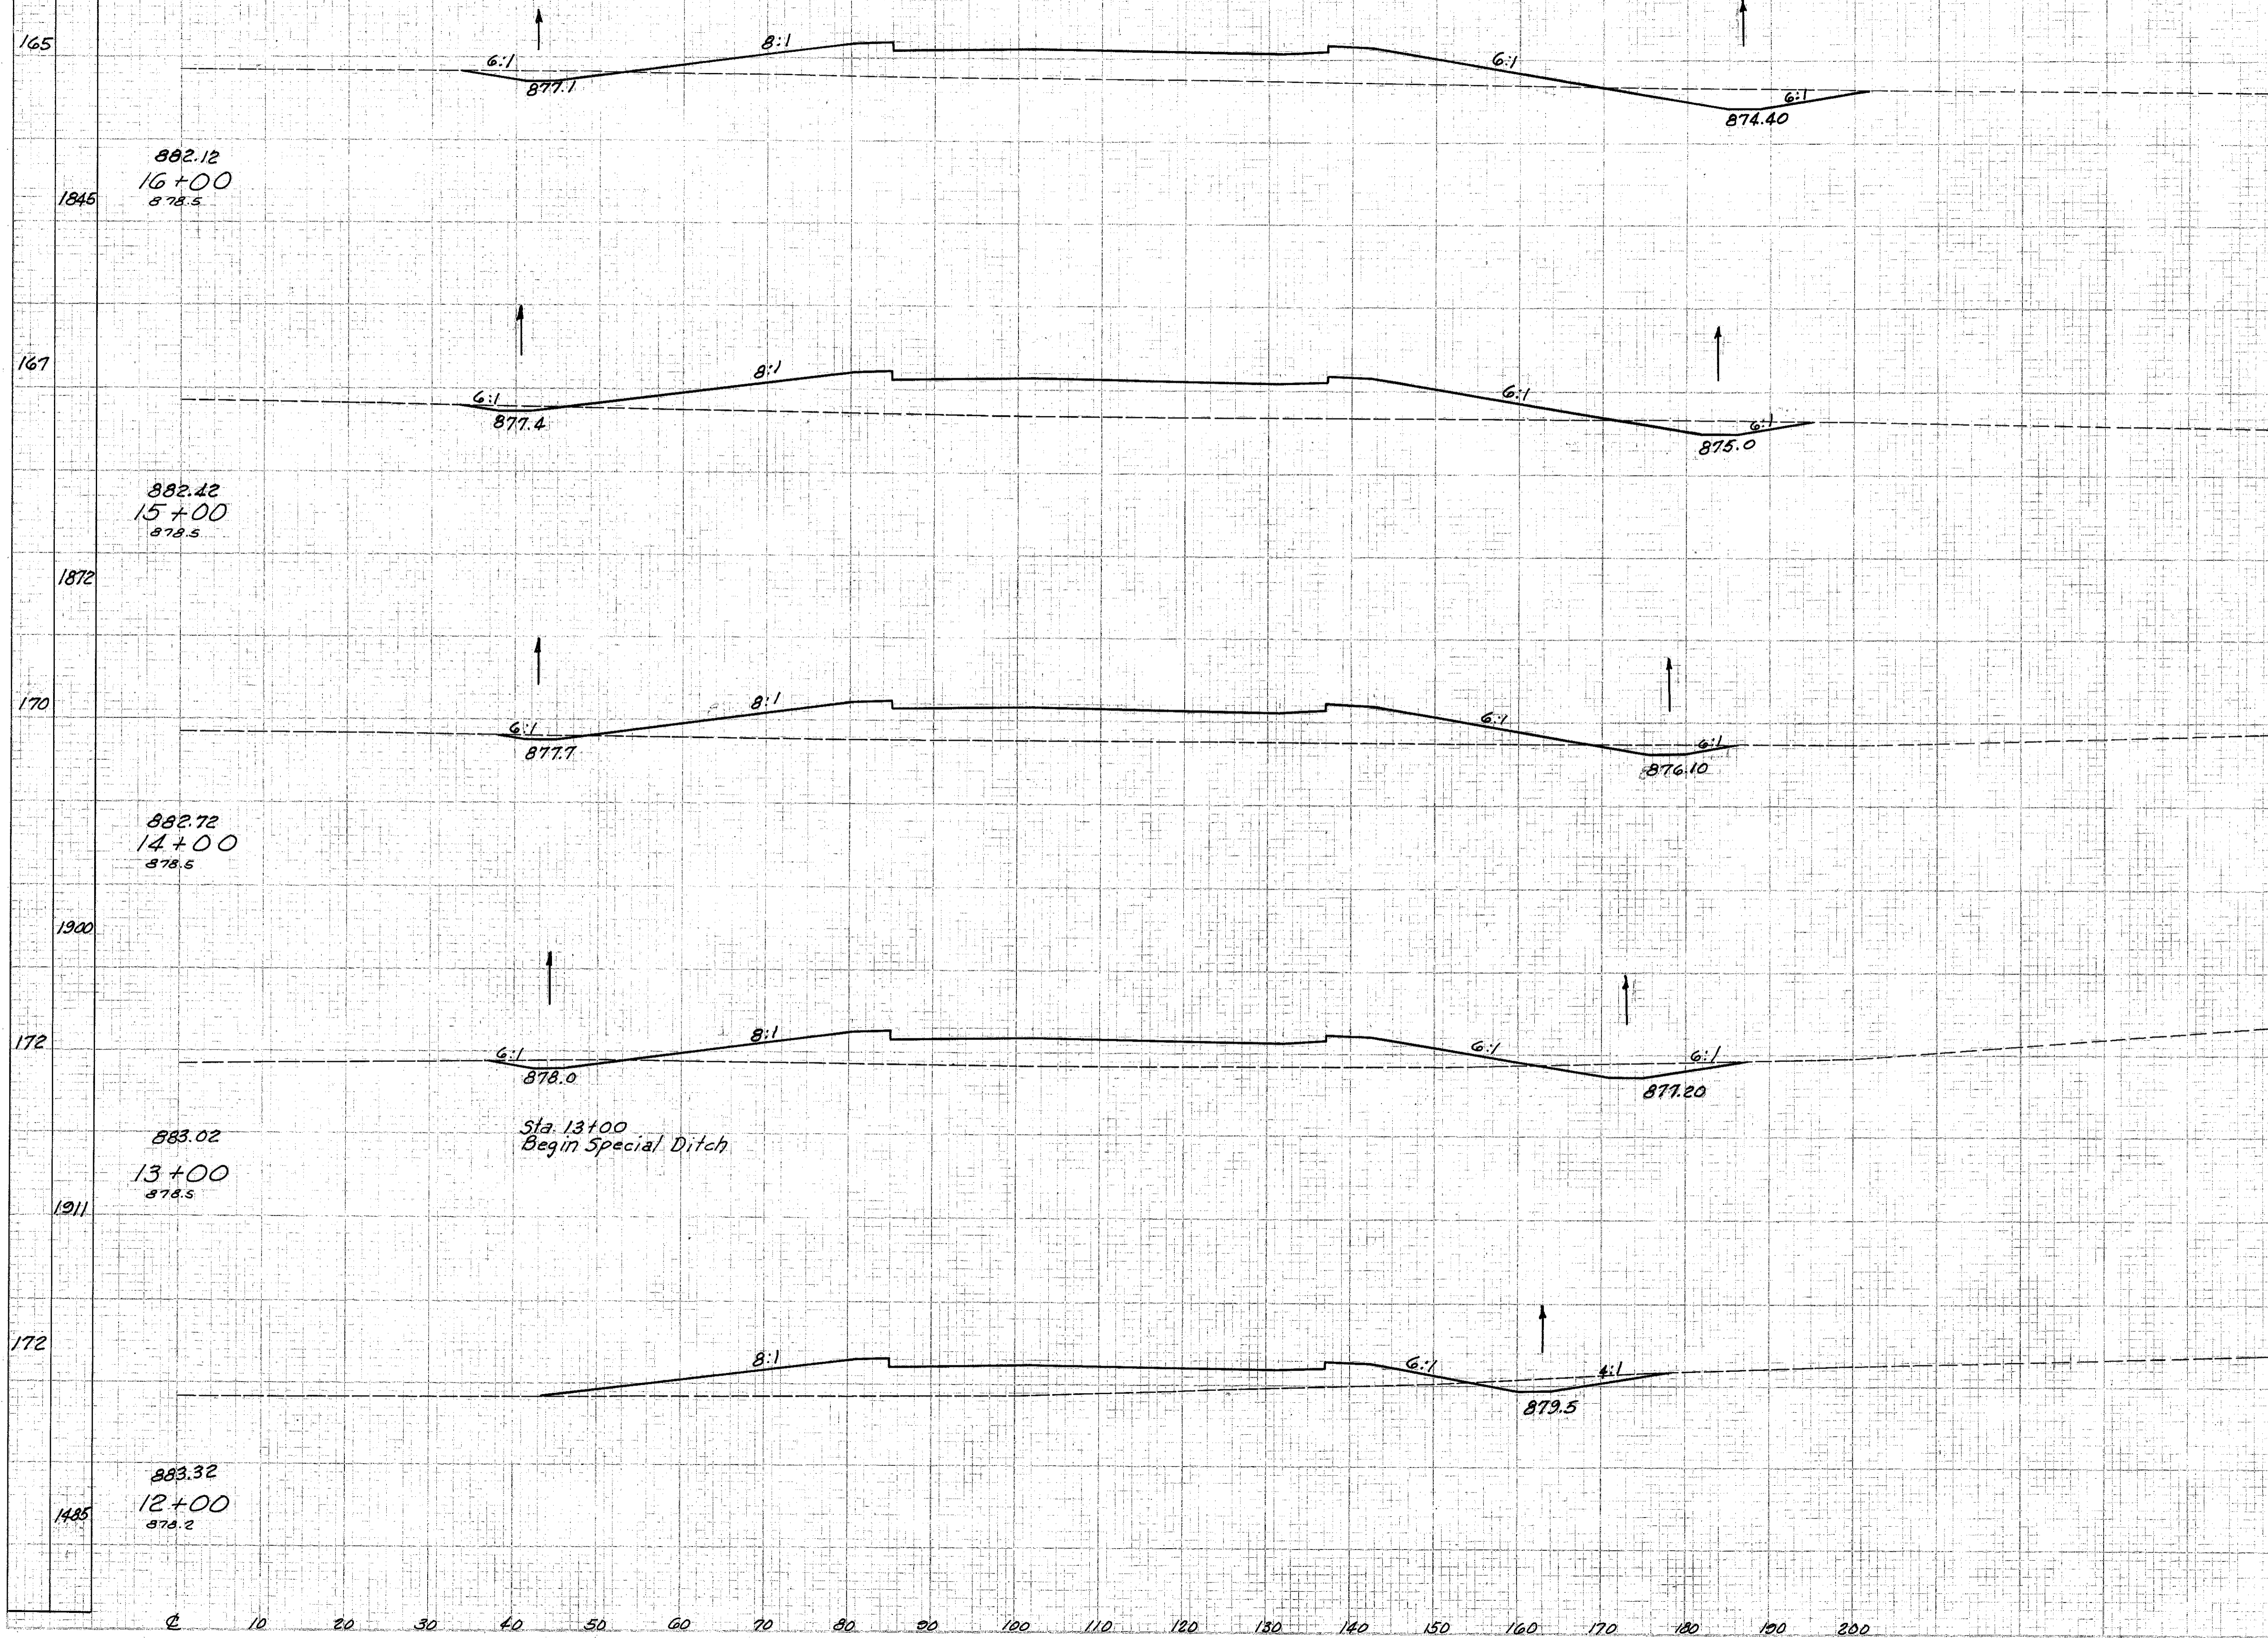

End Area	Volume	
	Cut	Fill
58	322	
30	421	
15	367	
60	297	
20	297	