


Seeding
End
Width Sq. Ft.

PRJ. NO.	STATE	PROJECT
2	OHIO	I-1102 (6)

127
458

CUYAHOGA & LAKE COUNTIES
CUY-1-15.91
LAK-1-0.00

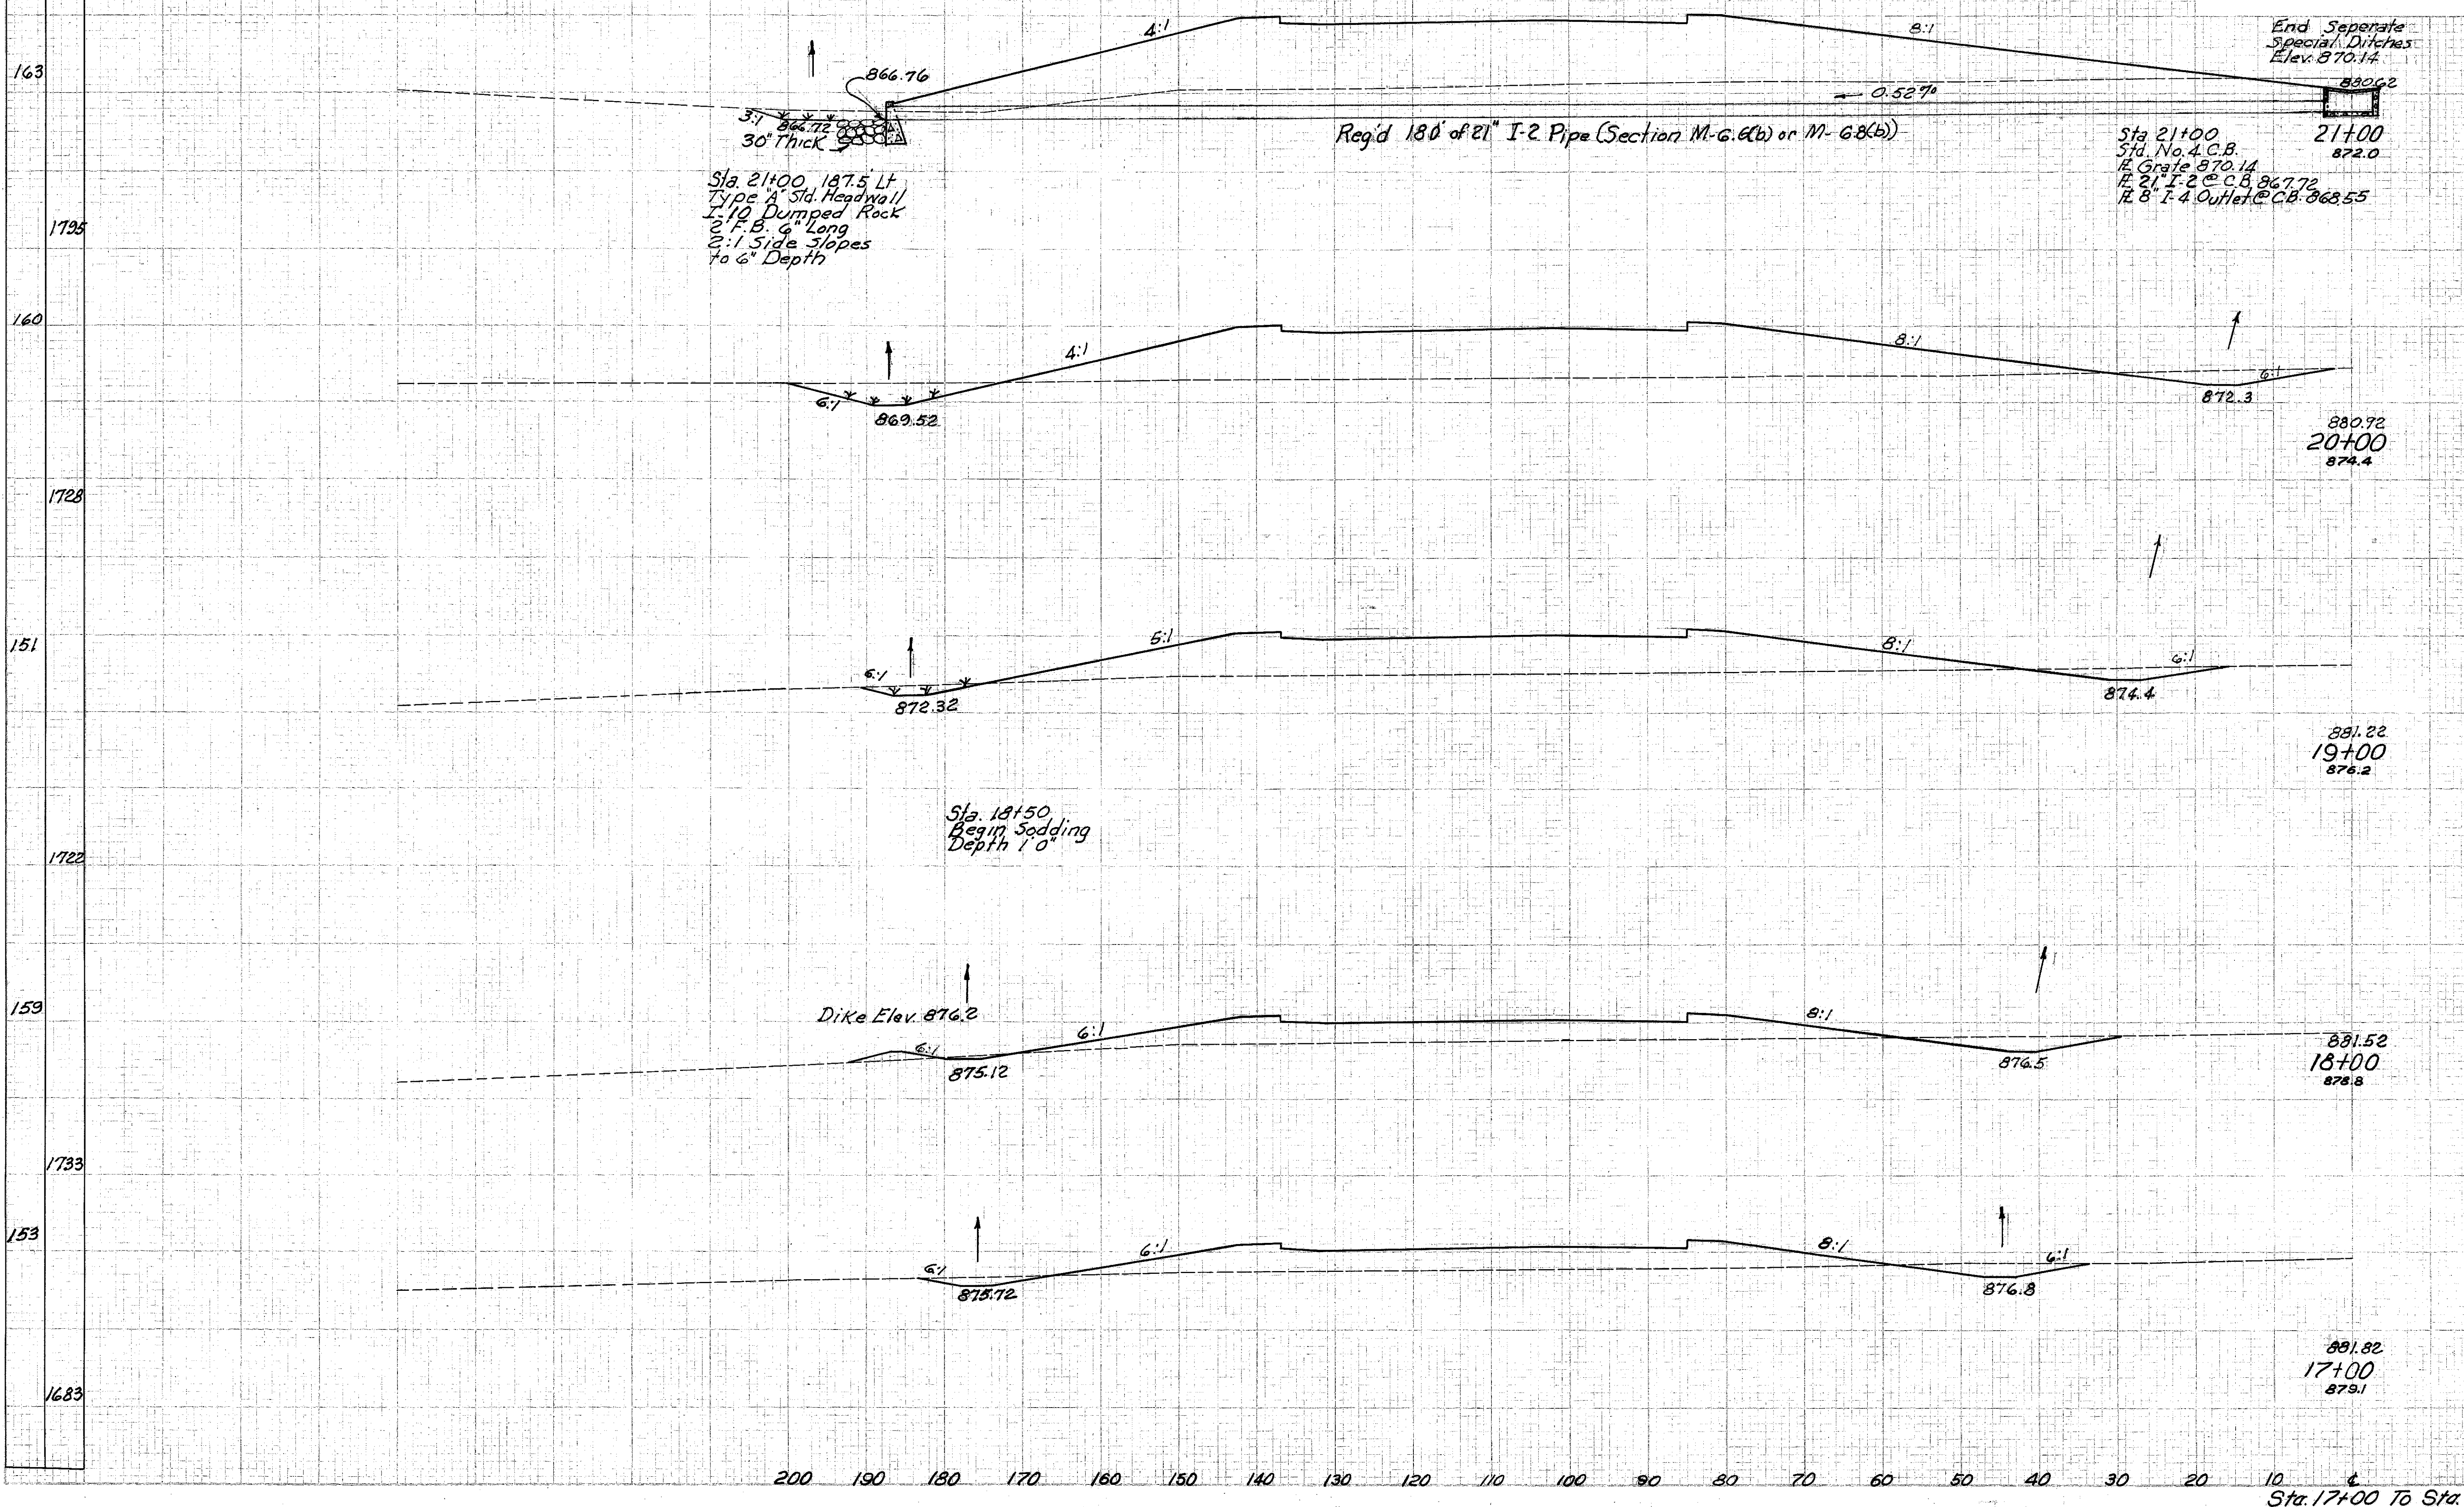

End Area	Volume	
	Cut	Fill
30	1045	
300	3206	
78	686	
213	2271	
37	551	
122	1496	
29	257	
124	952	
38	257	
130	9	

Sta. 17+00 To Sta. 21+00