


CUYAHOGA & LAKE COUNTIES
CUY-1-15.91
LAK-1-0.00

Seeding End Width Sqft.
148
1645
148
1717
161
1789
161
1783
160
1806

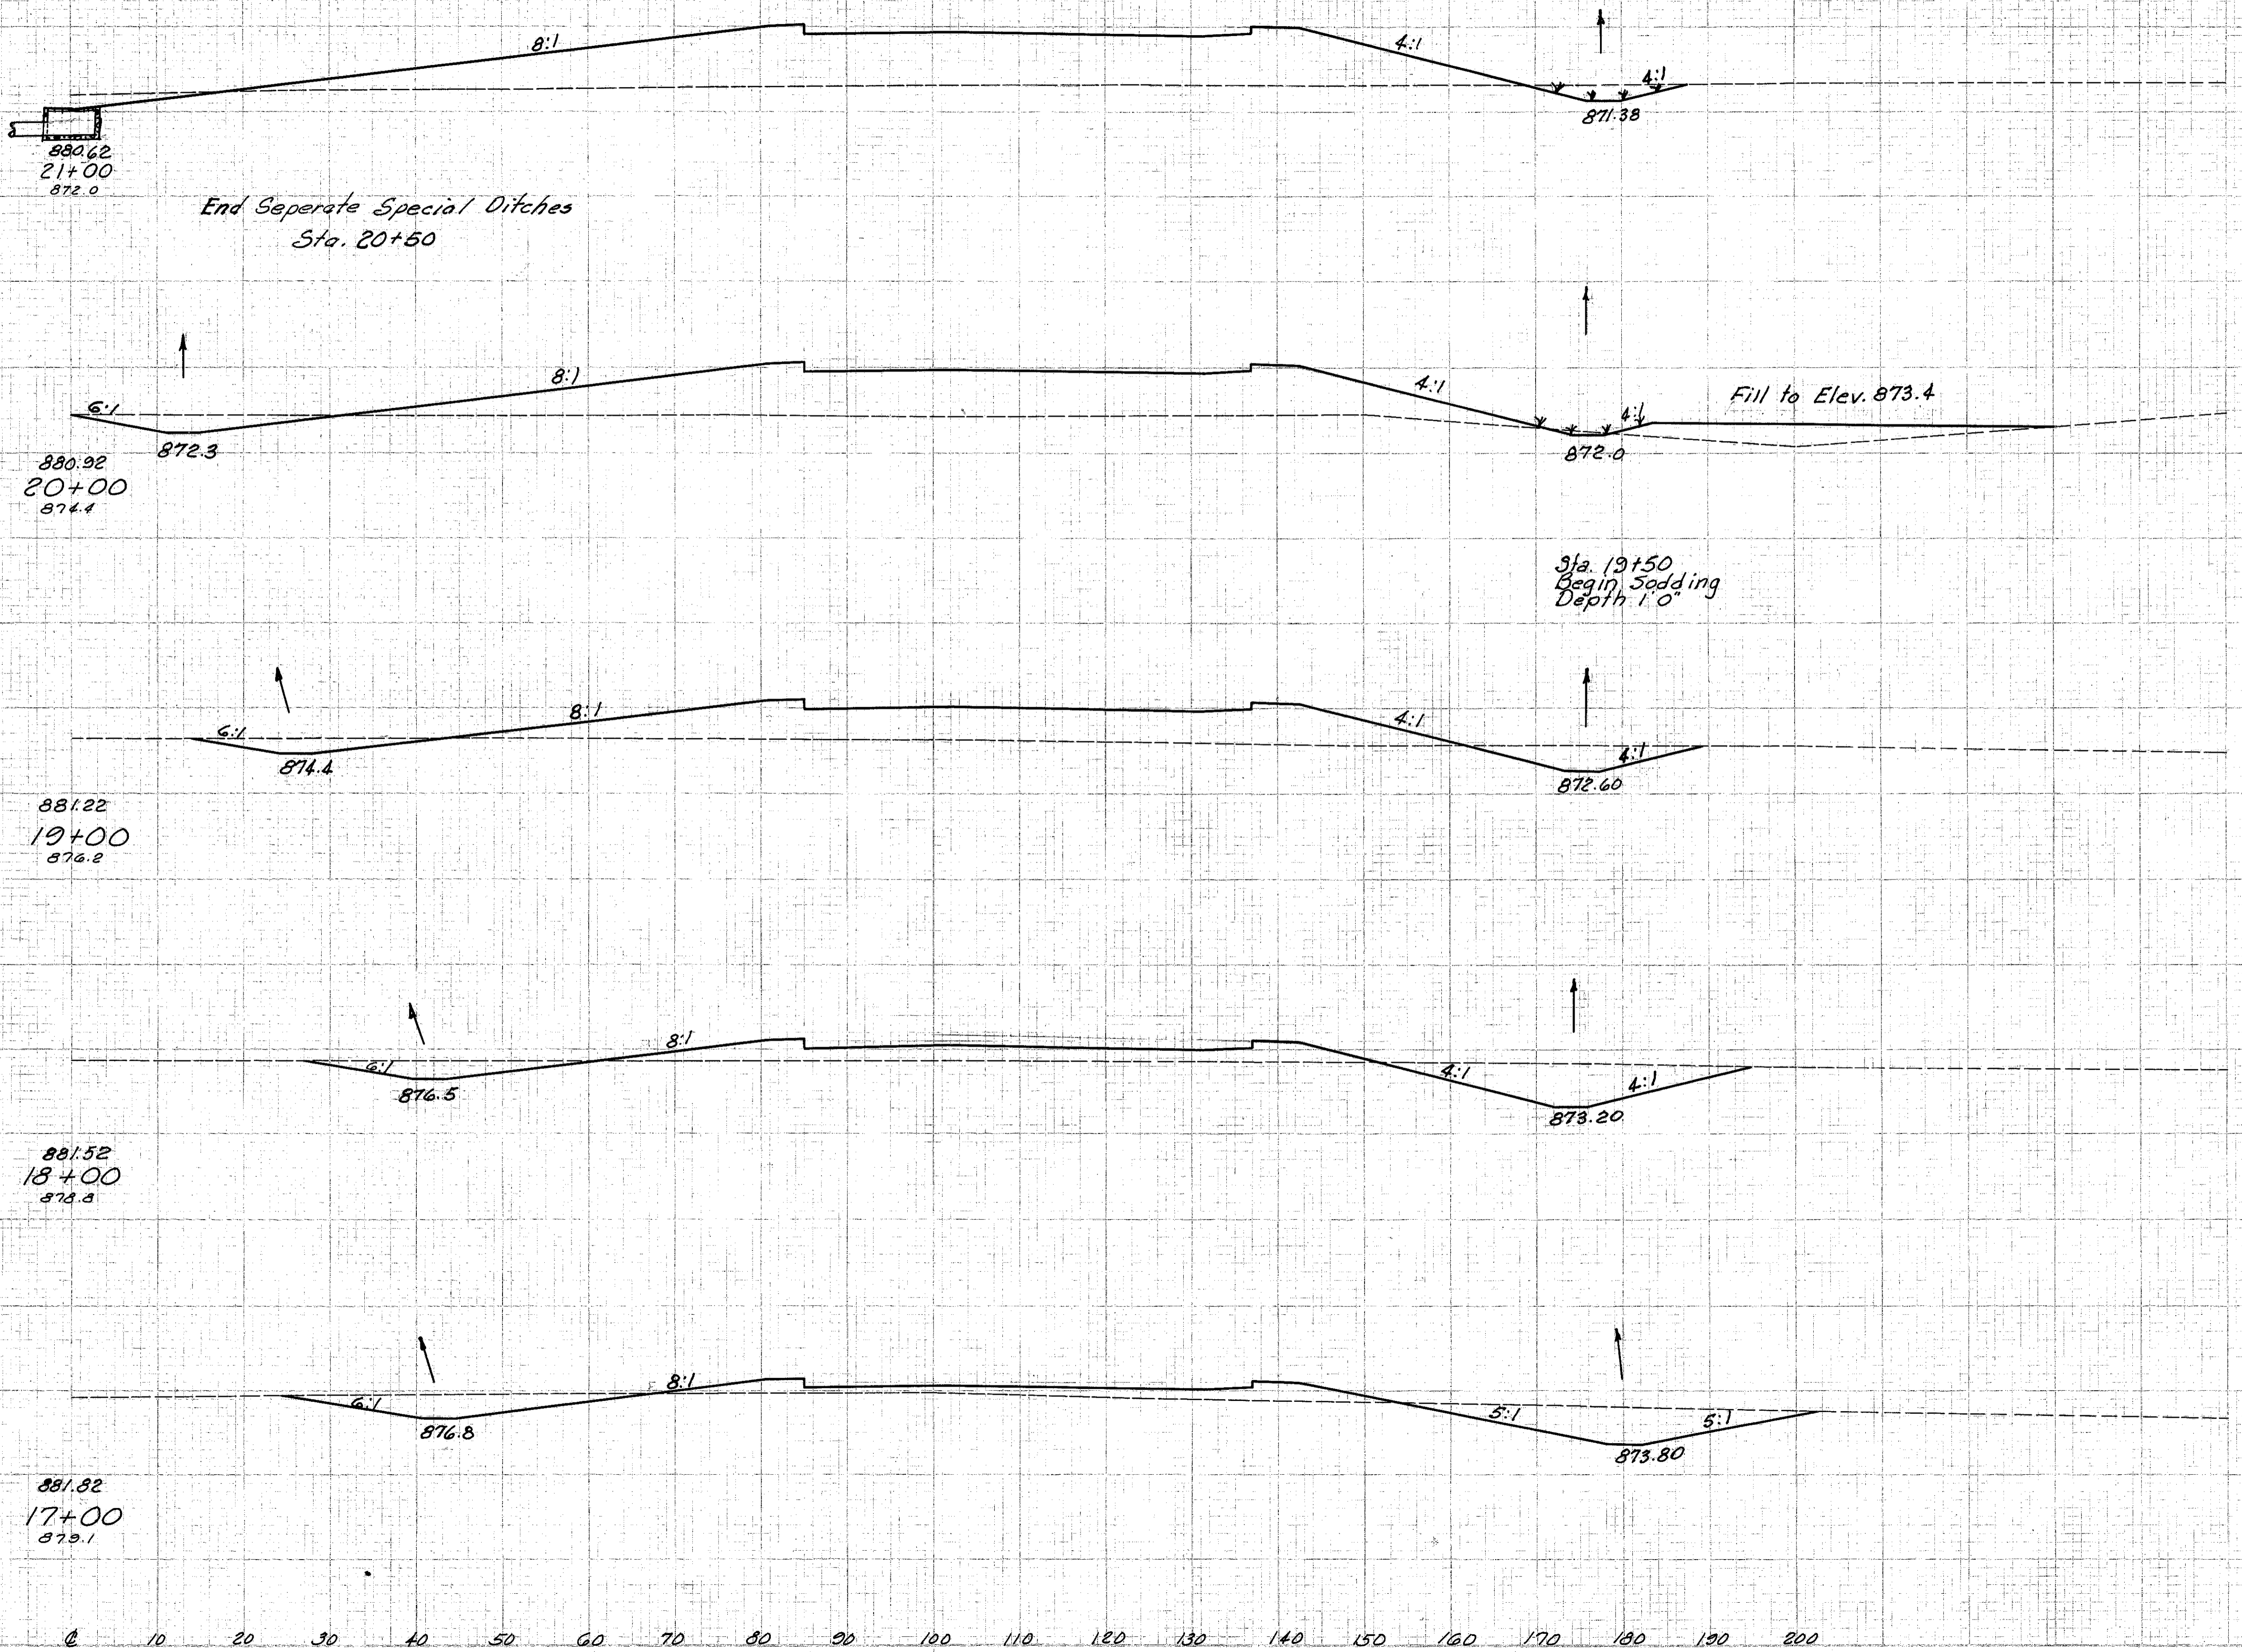

End Area		Volume	
Cut	Fill	cut	Fill
32	704		
			139 2463
43	626		
			224 1848
78	372		
			452 954
166	143		
			656 437
188	93		
			456 769