

Seeding  
End  
Width Sq. Ft.

172

1933

176

1950

175

1950

176

1883


163

1811

FILE NO.	STATE	PROJECT
2	OHIO	I-1102 (6)

129  
458

CUYAHOGA & LAKE COUNTIES  
CUY-1-15.91  
LAK-1-0.00

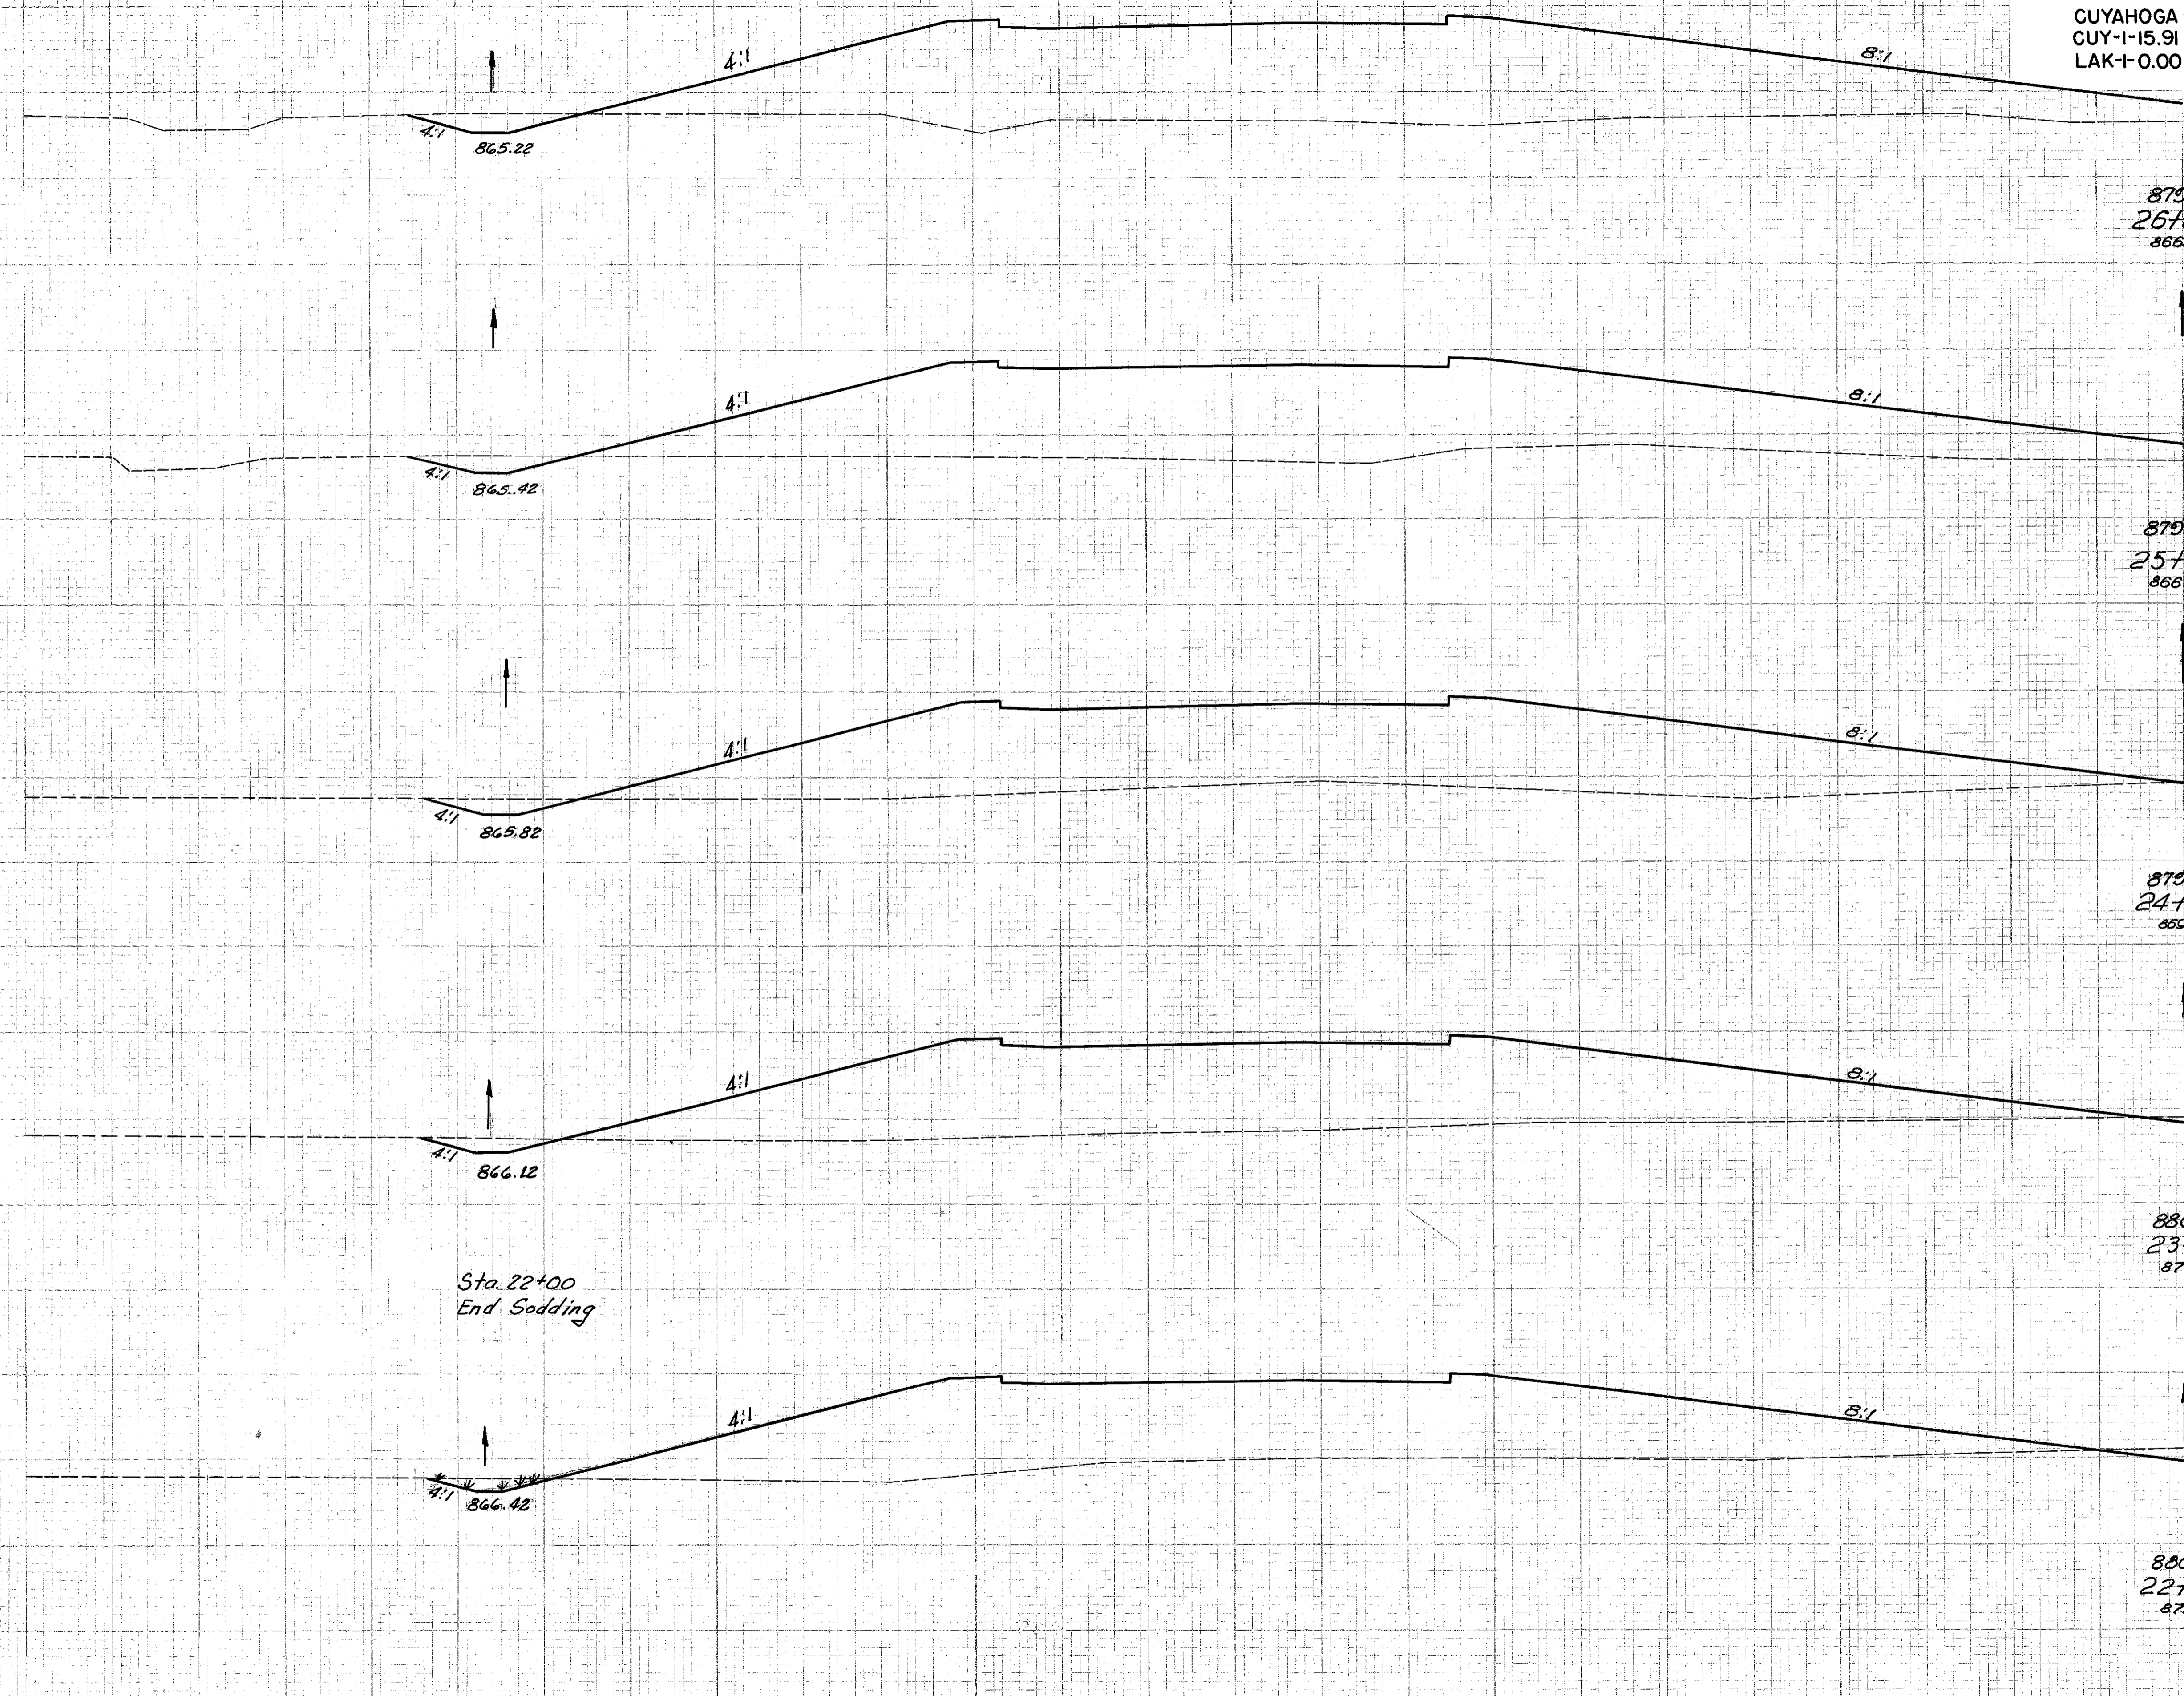

End Area		Volume	
Cut	Fill	Cut	Fill
28	1516		
		98	5456
25	1430		
		85	5106
21	1326		
		78	4839
21	1287		
		78	4728
21	1266		
		94	4280

Sta. 22+00 To Sta. 26+00 Lt. &