


Seeding
End
Width Sq. ft.

FSD. NO.	STATE	PROJECT	130
2	OHIO	I-1102 (6)	458

CUYAHOGA & LAKE COUNTIES
CUI-1-15.91
LAK-1-0.00

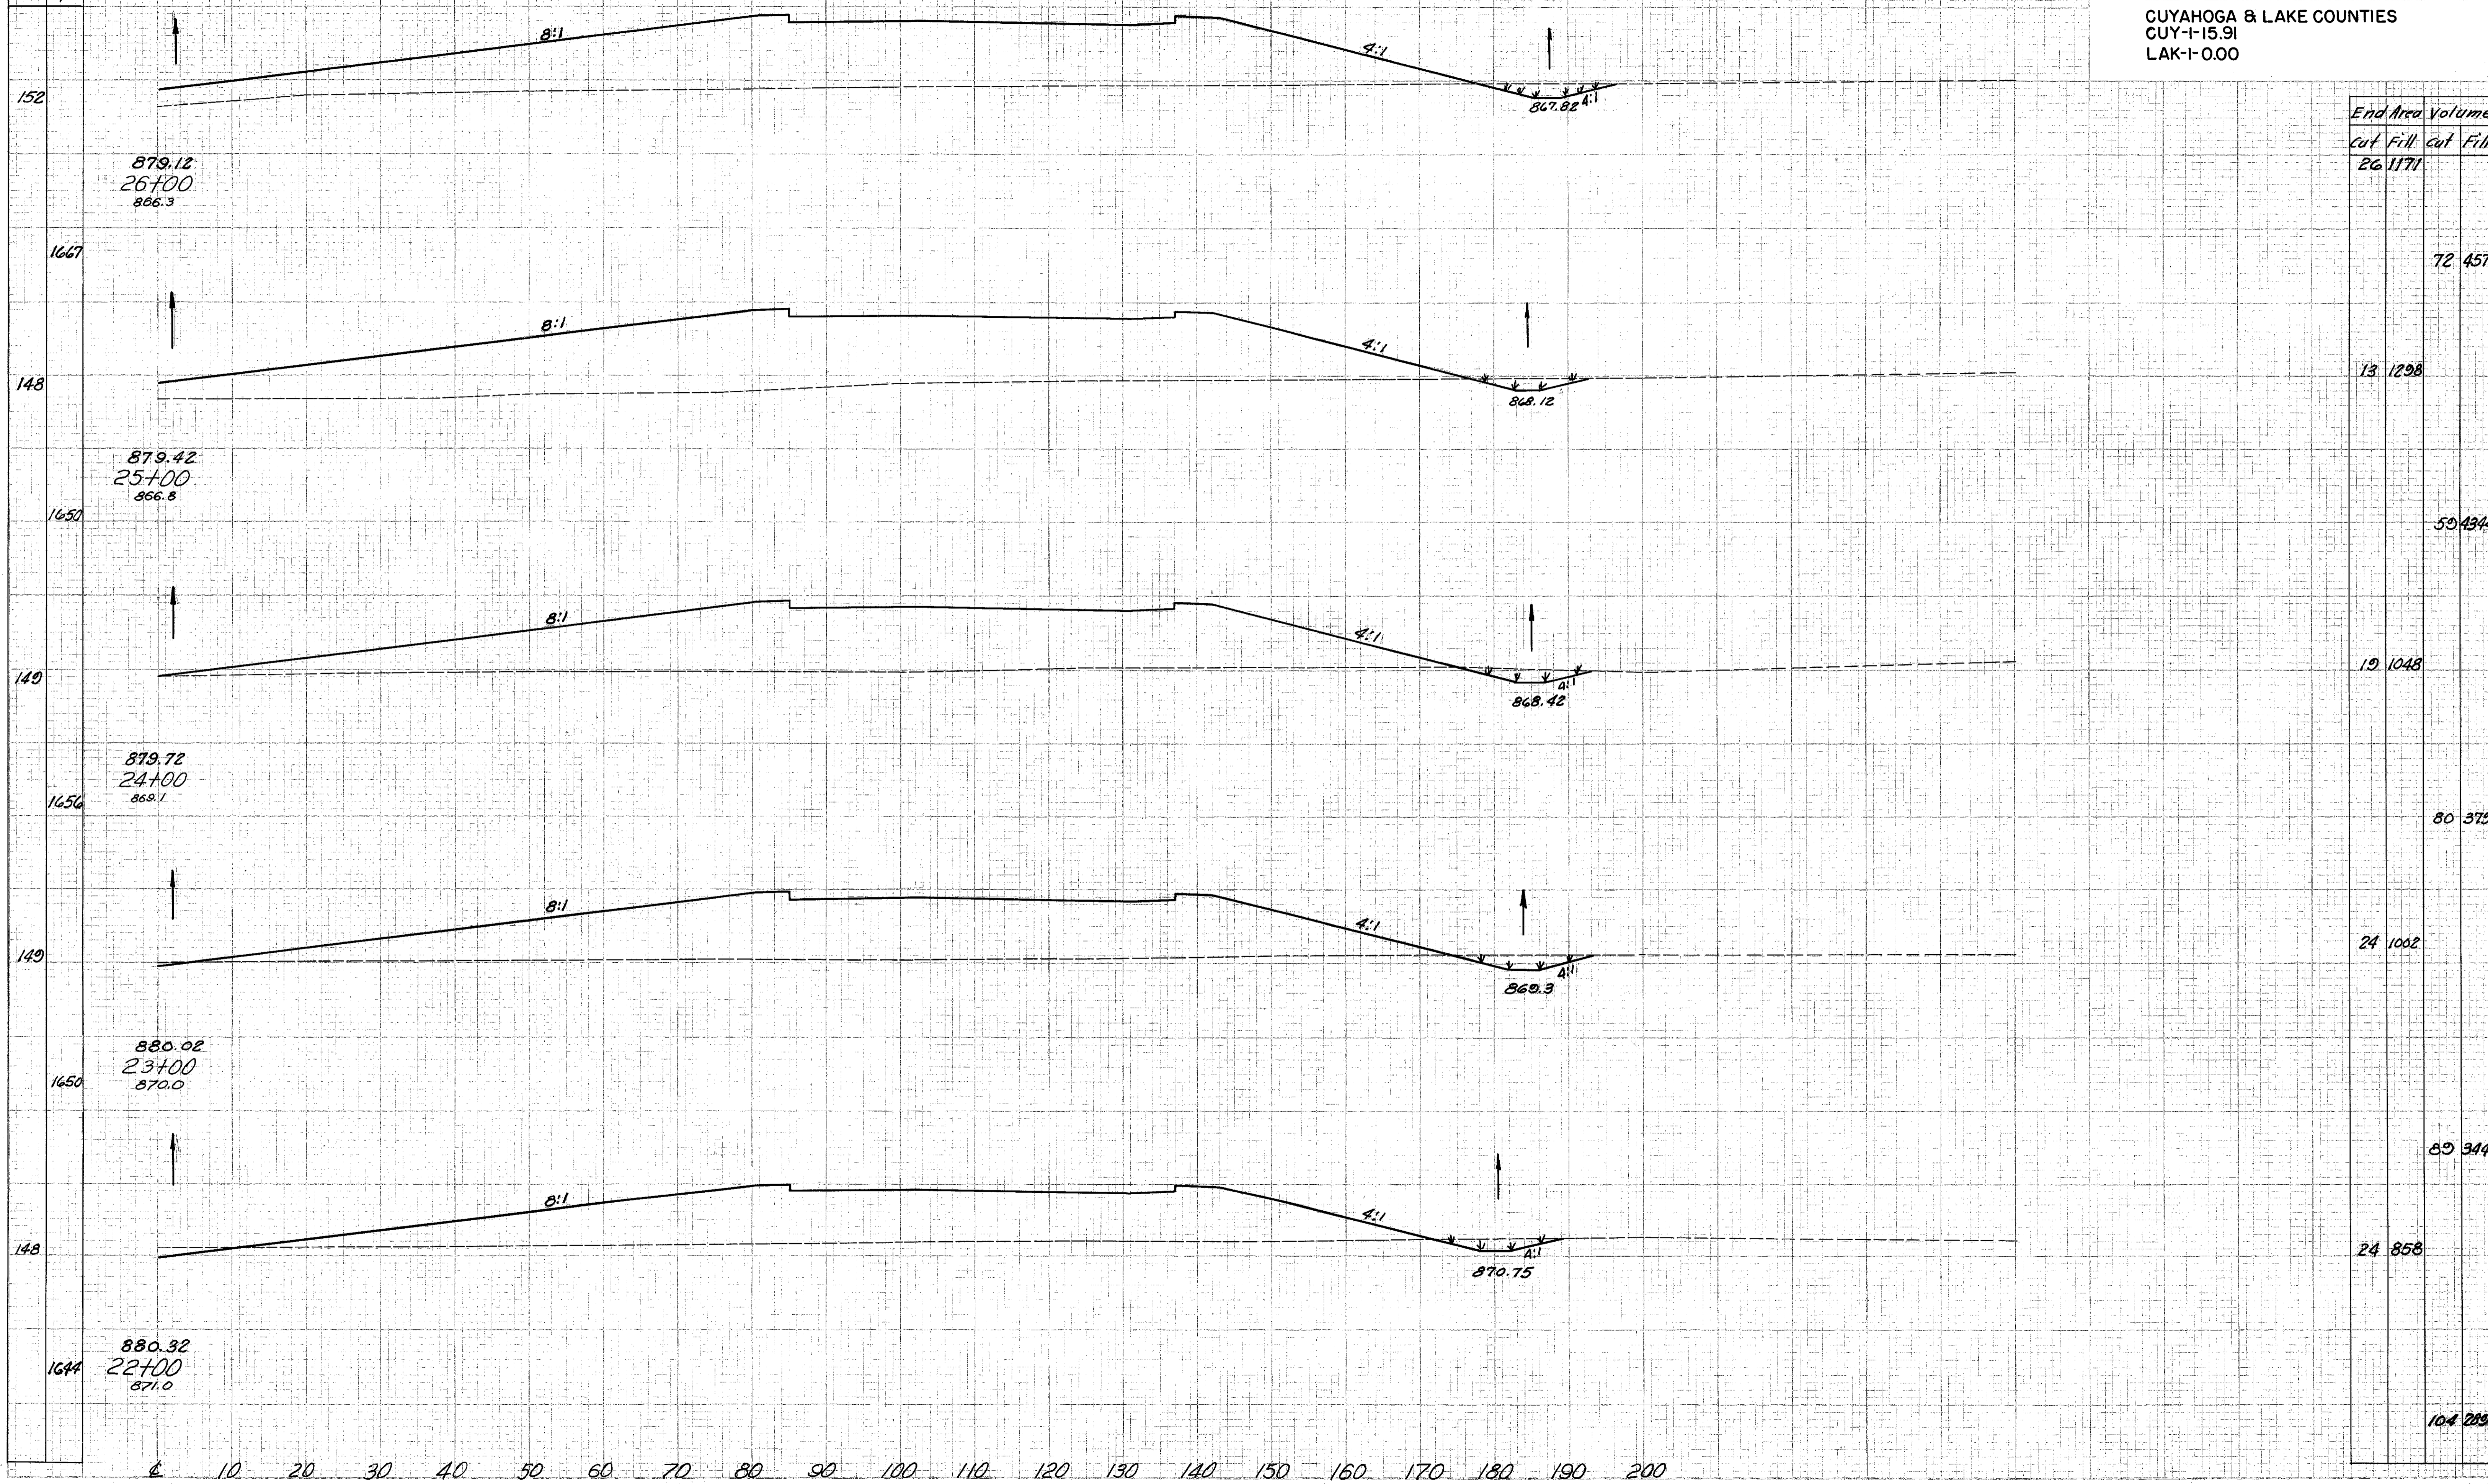

End Area	Volume
cut	Fill
26	1171

72 4572

13 1298

59 4344

19 1048

80 3796

24 1002

89 3444

24 858

104 2893

Sta 22+00 To Sta. 26+00 Rt. 4